

and is submitted as part of a planning application relating to this site name only and is not intended for use by any other Orbit Architects

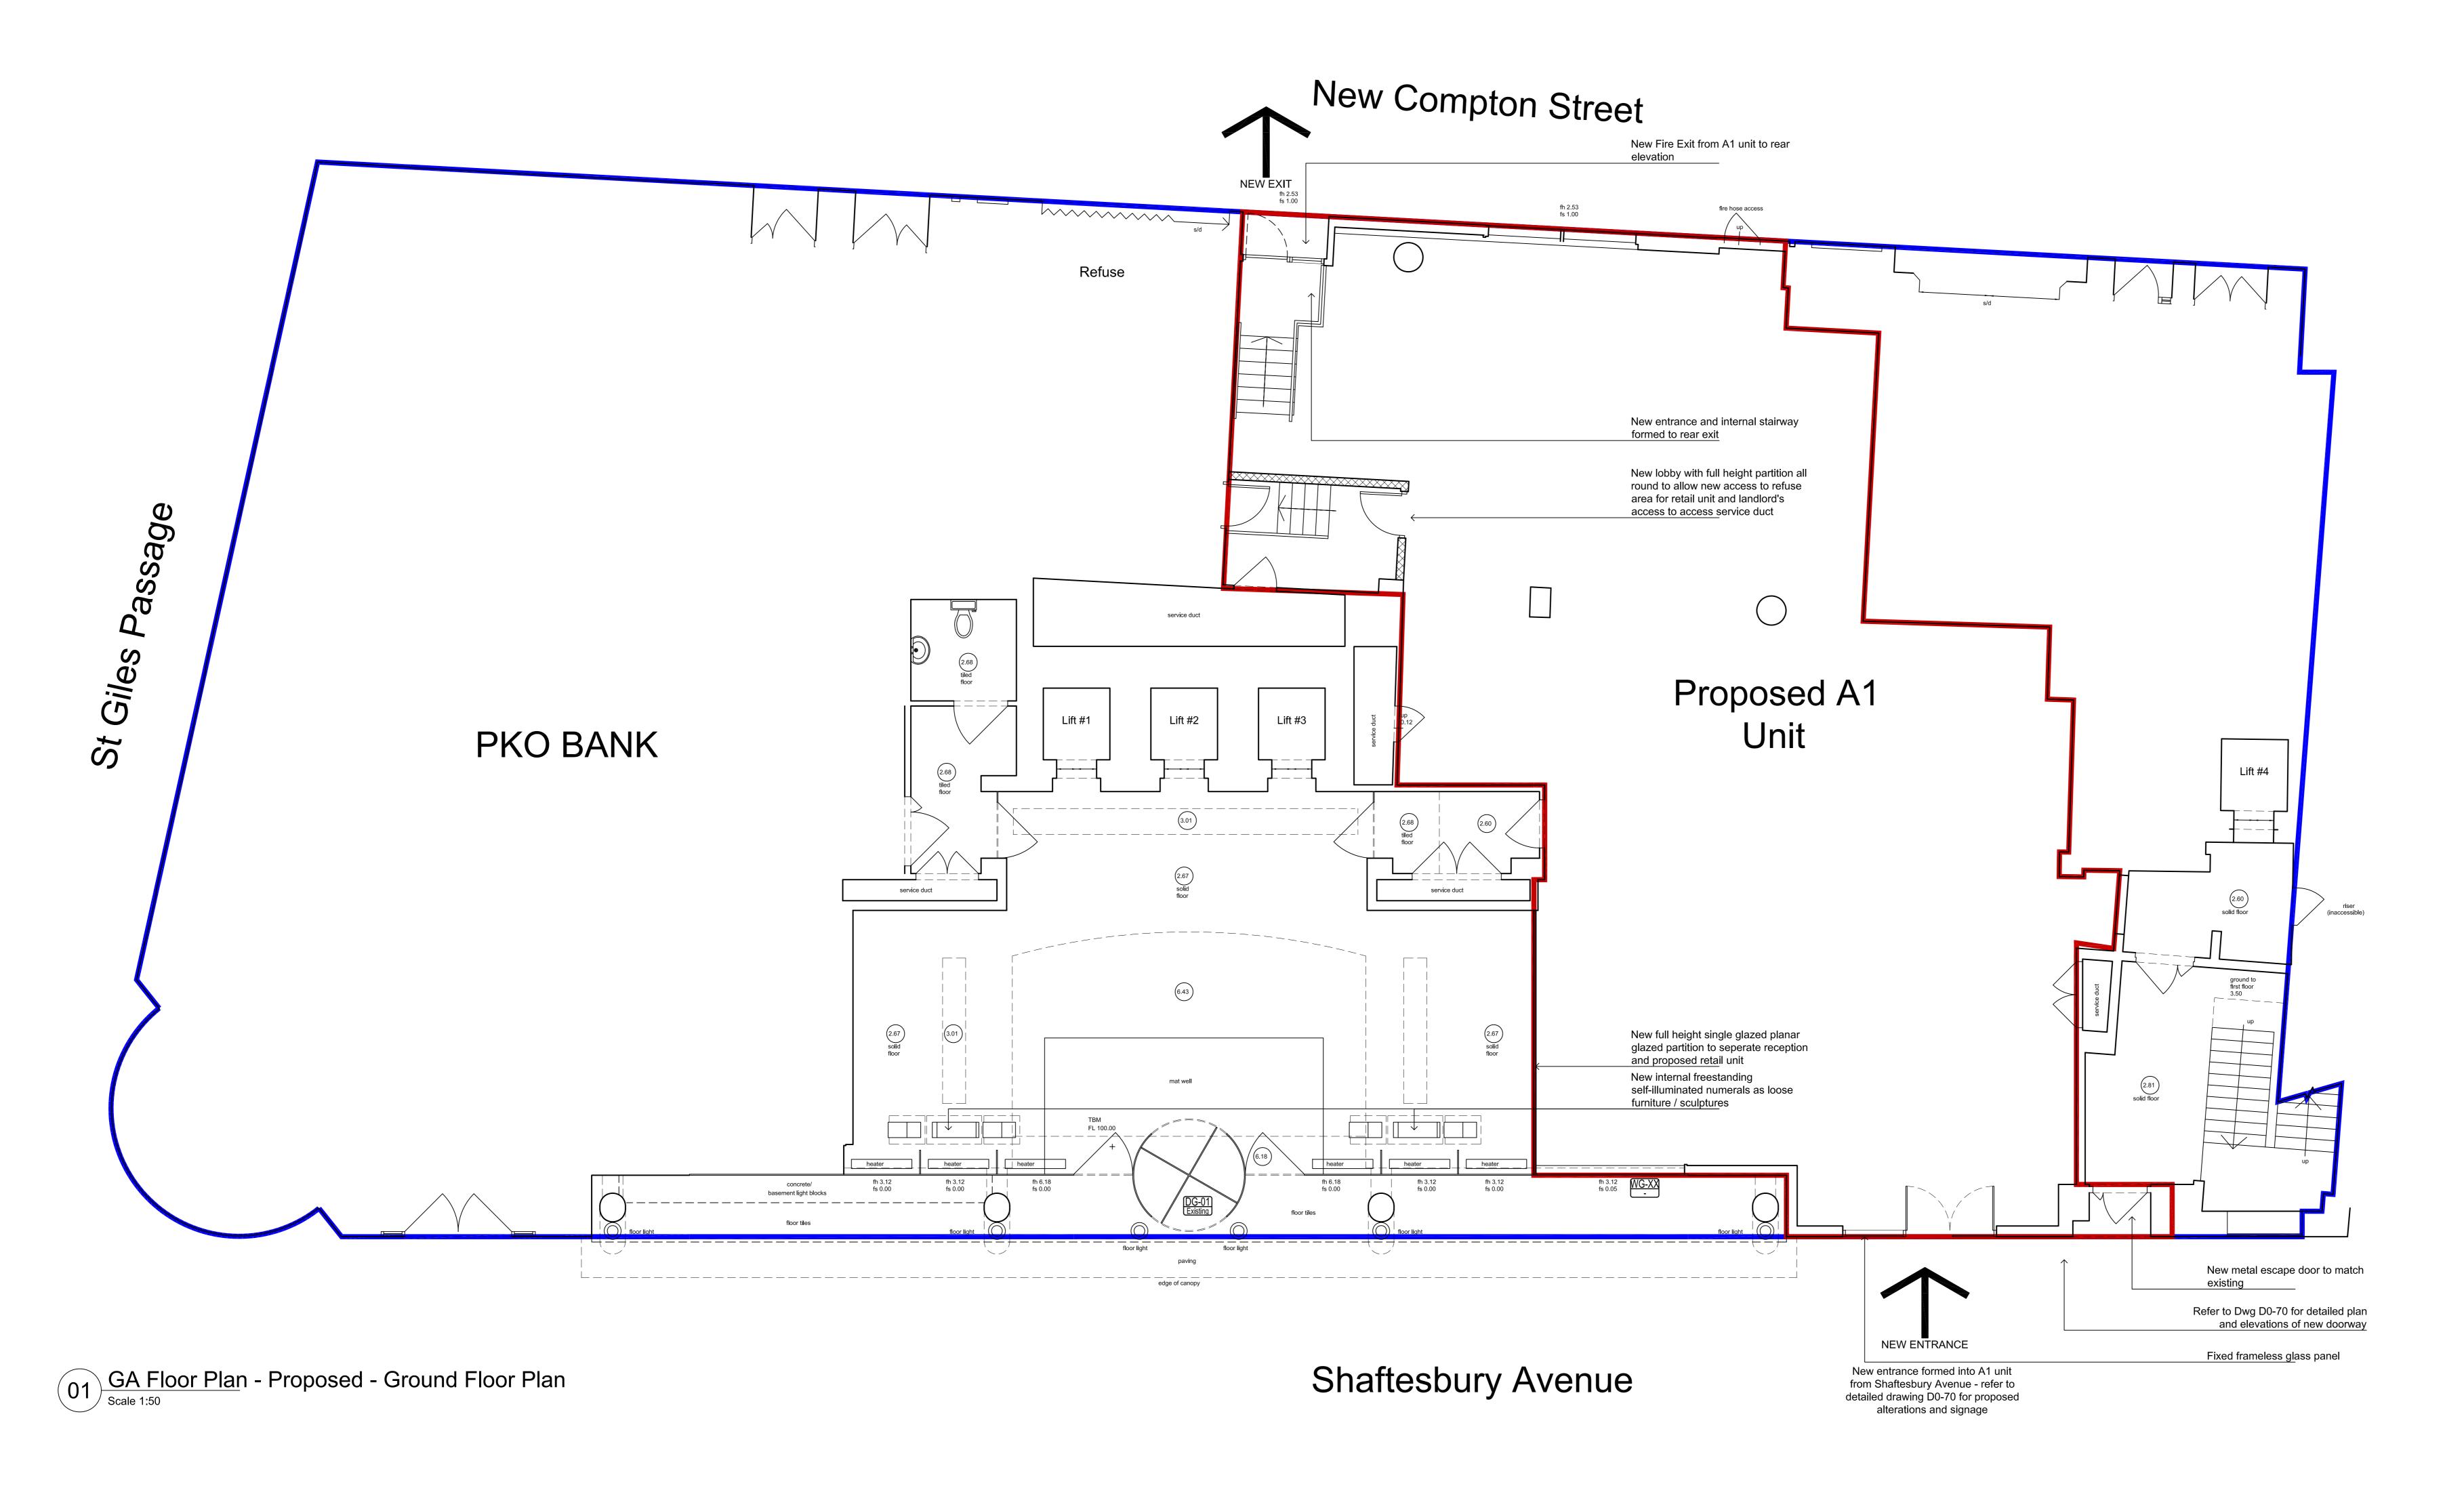

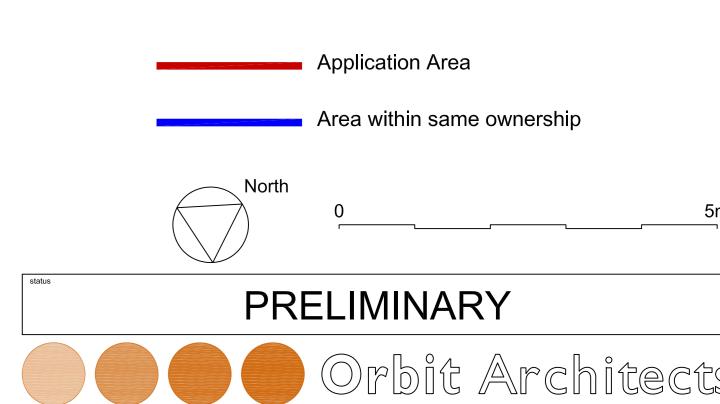

Shaftesbury House, 151 Shaftesbury Avenue, London

1:50 @ A0 date 22.07.09 author MJL job no. 0591 D0-040

DO NOT SCALE FROM THIS DRAWING: Verify all dimensions on site

Orbit Architects Limited 83 Blackfriars Road, London SE1 8HA t. 020 7593 3380 f. 020 7593 3381 e. info@orbitarchitects.com

GA Plan - Proposed - Ground Floor