



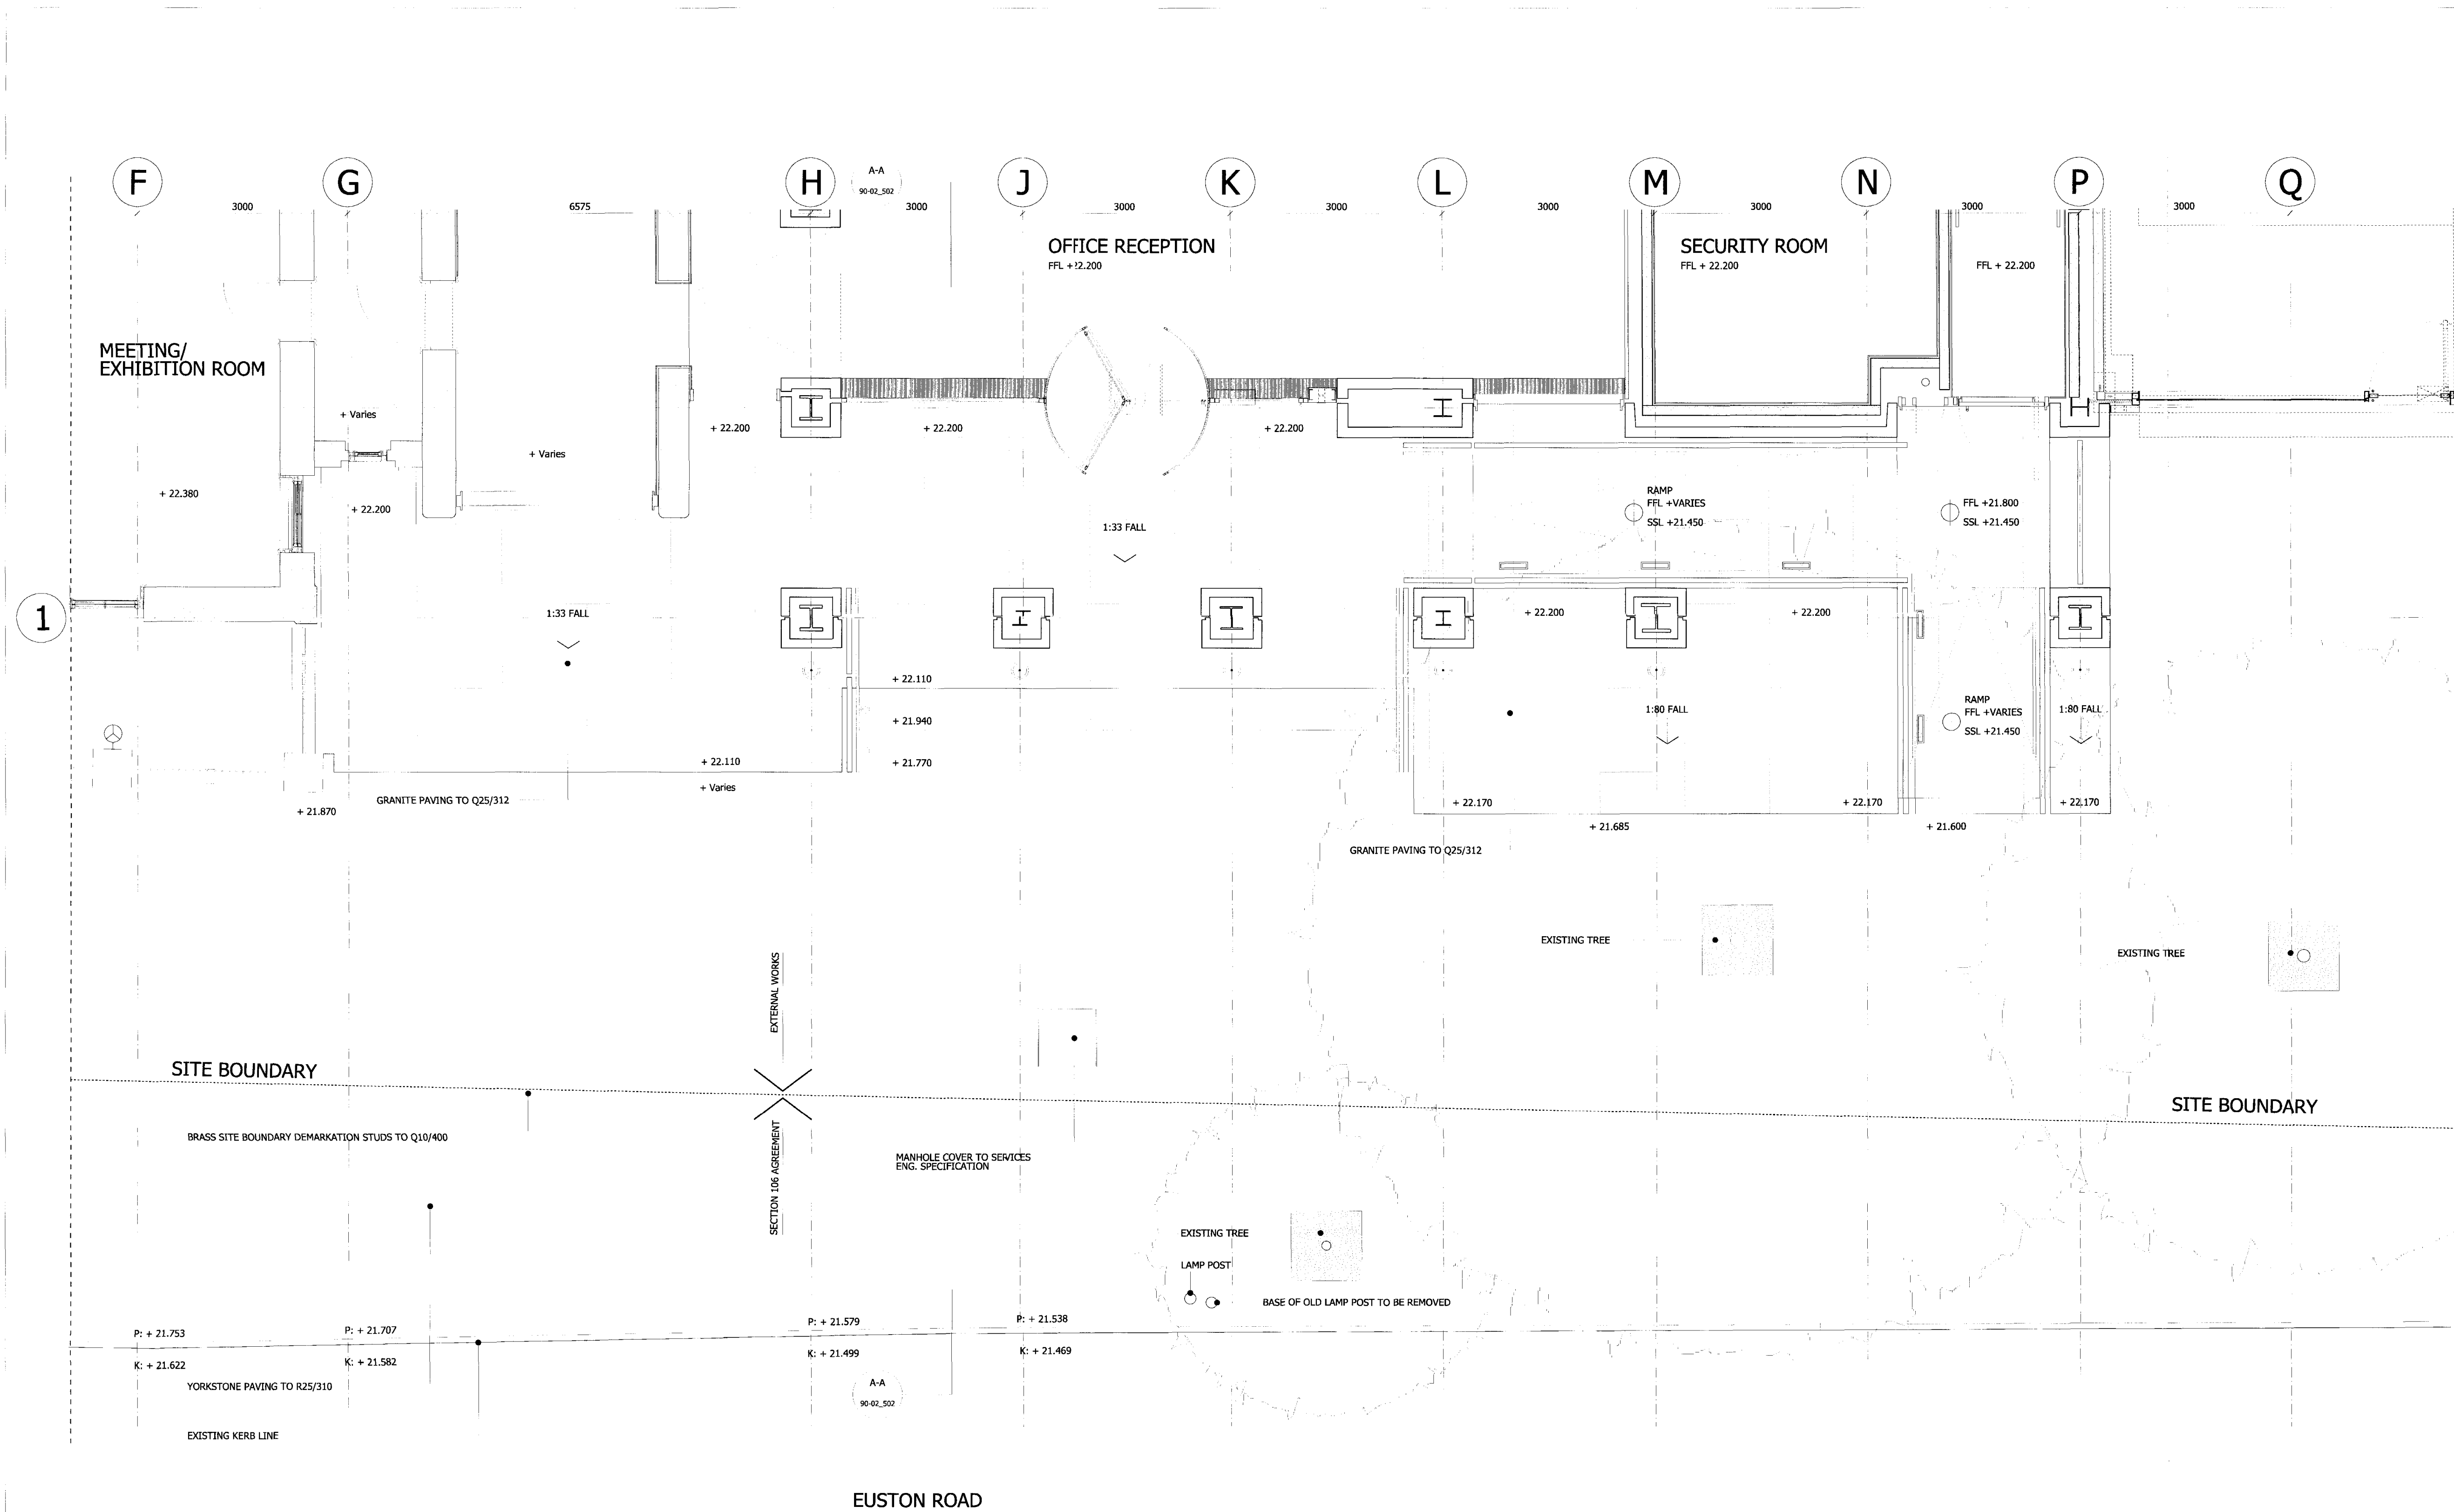

NOTES
DO NOT SCALE FROM THIS DRAWING.
DIMENSIONS TO BE CHECKED ON SITE.
ALL OMISSIONS AND DISCREPANCIES TO BE
REPORTED TO THE ARCHITECT IMMEDIATELY.
DRAWINGS BASED ON SURVEY INFORMATION
BY MICHAEL GALLIE AND PARTNERS.

KEY PLAN

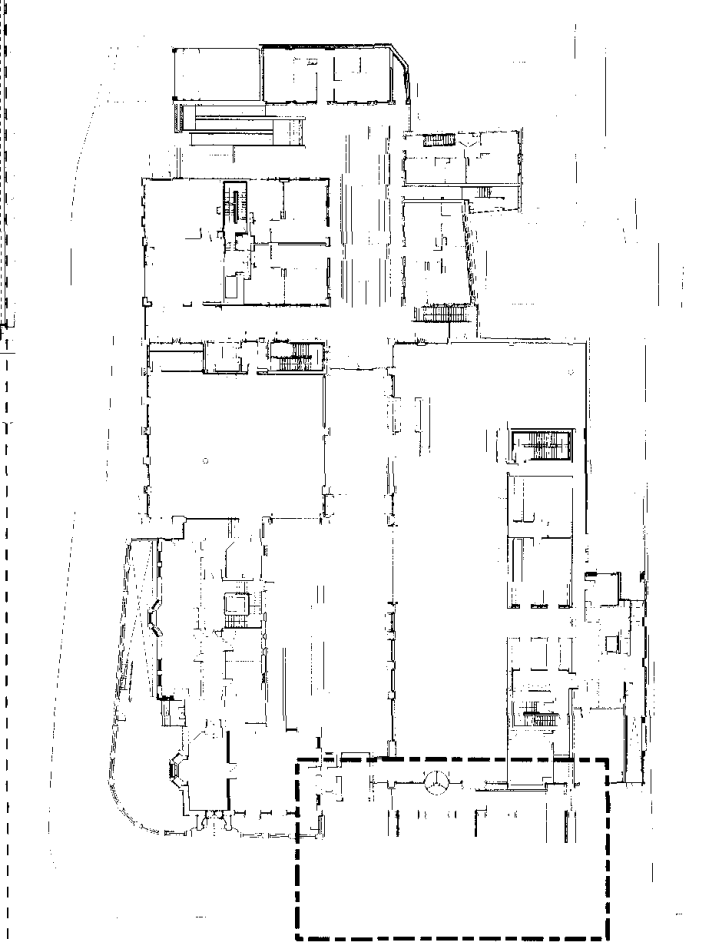

LIGHTING KEY

- (TYPE: EX1) FLOOR FLOODLIGHTING -BEGA 8111
- (TYPE: EX7) INGROUND FLOODLIGHTS -BEGA 2007

RECEIVED
03 MAR 2010

ISSUED FOR PLANNING 03/03/10 SS A
Date Check Rev

Squire and Partners

77 Wicklow Street London WC1X 9JY
T: 020 7278 5555 F: 020 7239 0495

info@squireandpartners.com
www.squireandpartners.com

Project
UNISON HQ
Euston Road, North Site
London NW1

Drawing
External Works
Office Entrance Plan
Consented Plan

Drawn	Date	Scale
AG	Nov 2009	1:50 @ A1
Job number	Drawing number	Revision
05070	90-01_504	A

Original Drawing Size A1

02 PLAN - RECEPTION ENTRANCE

05070_GA_Plan_GRO_01.dgn