


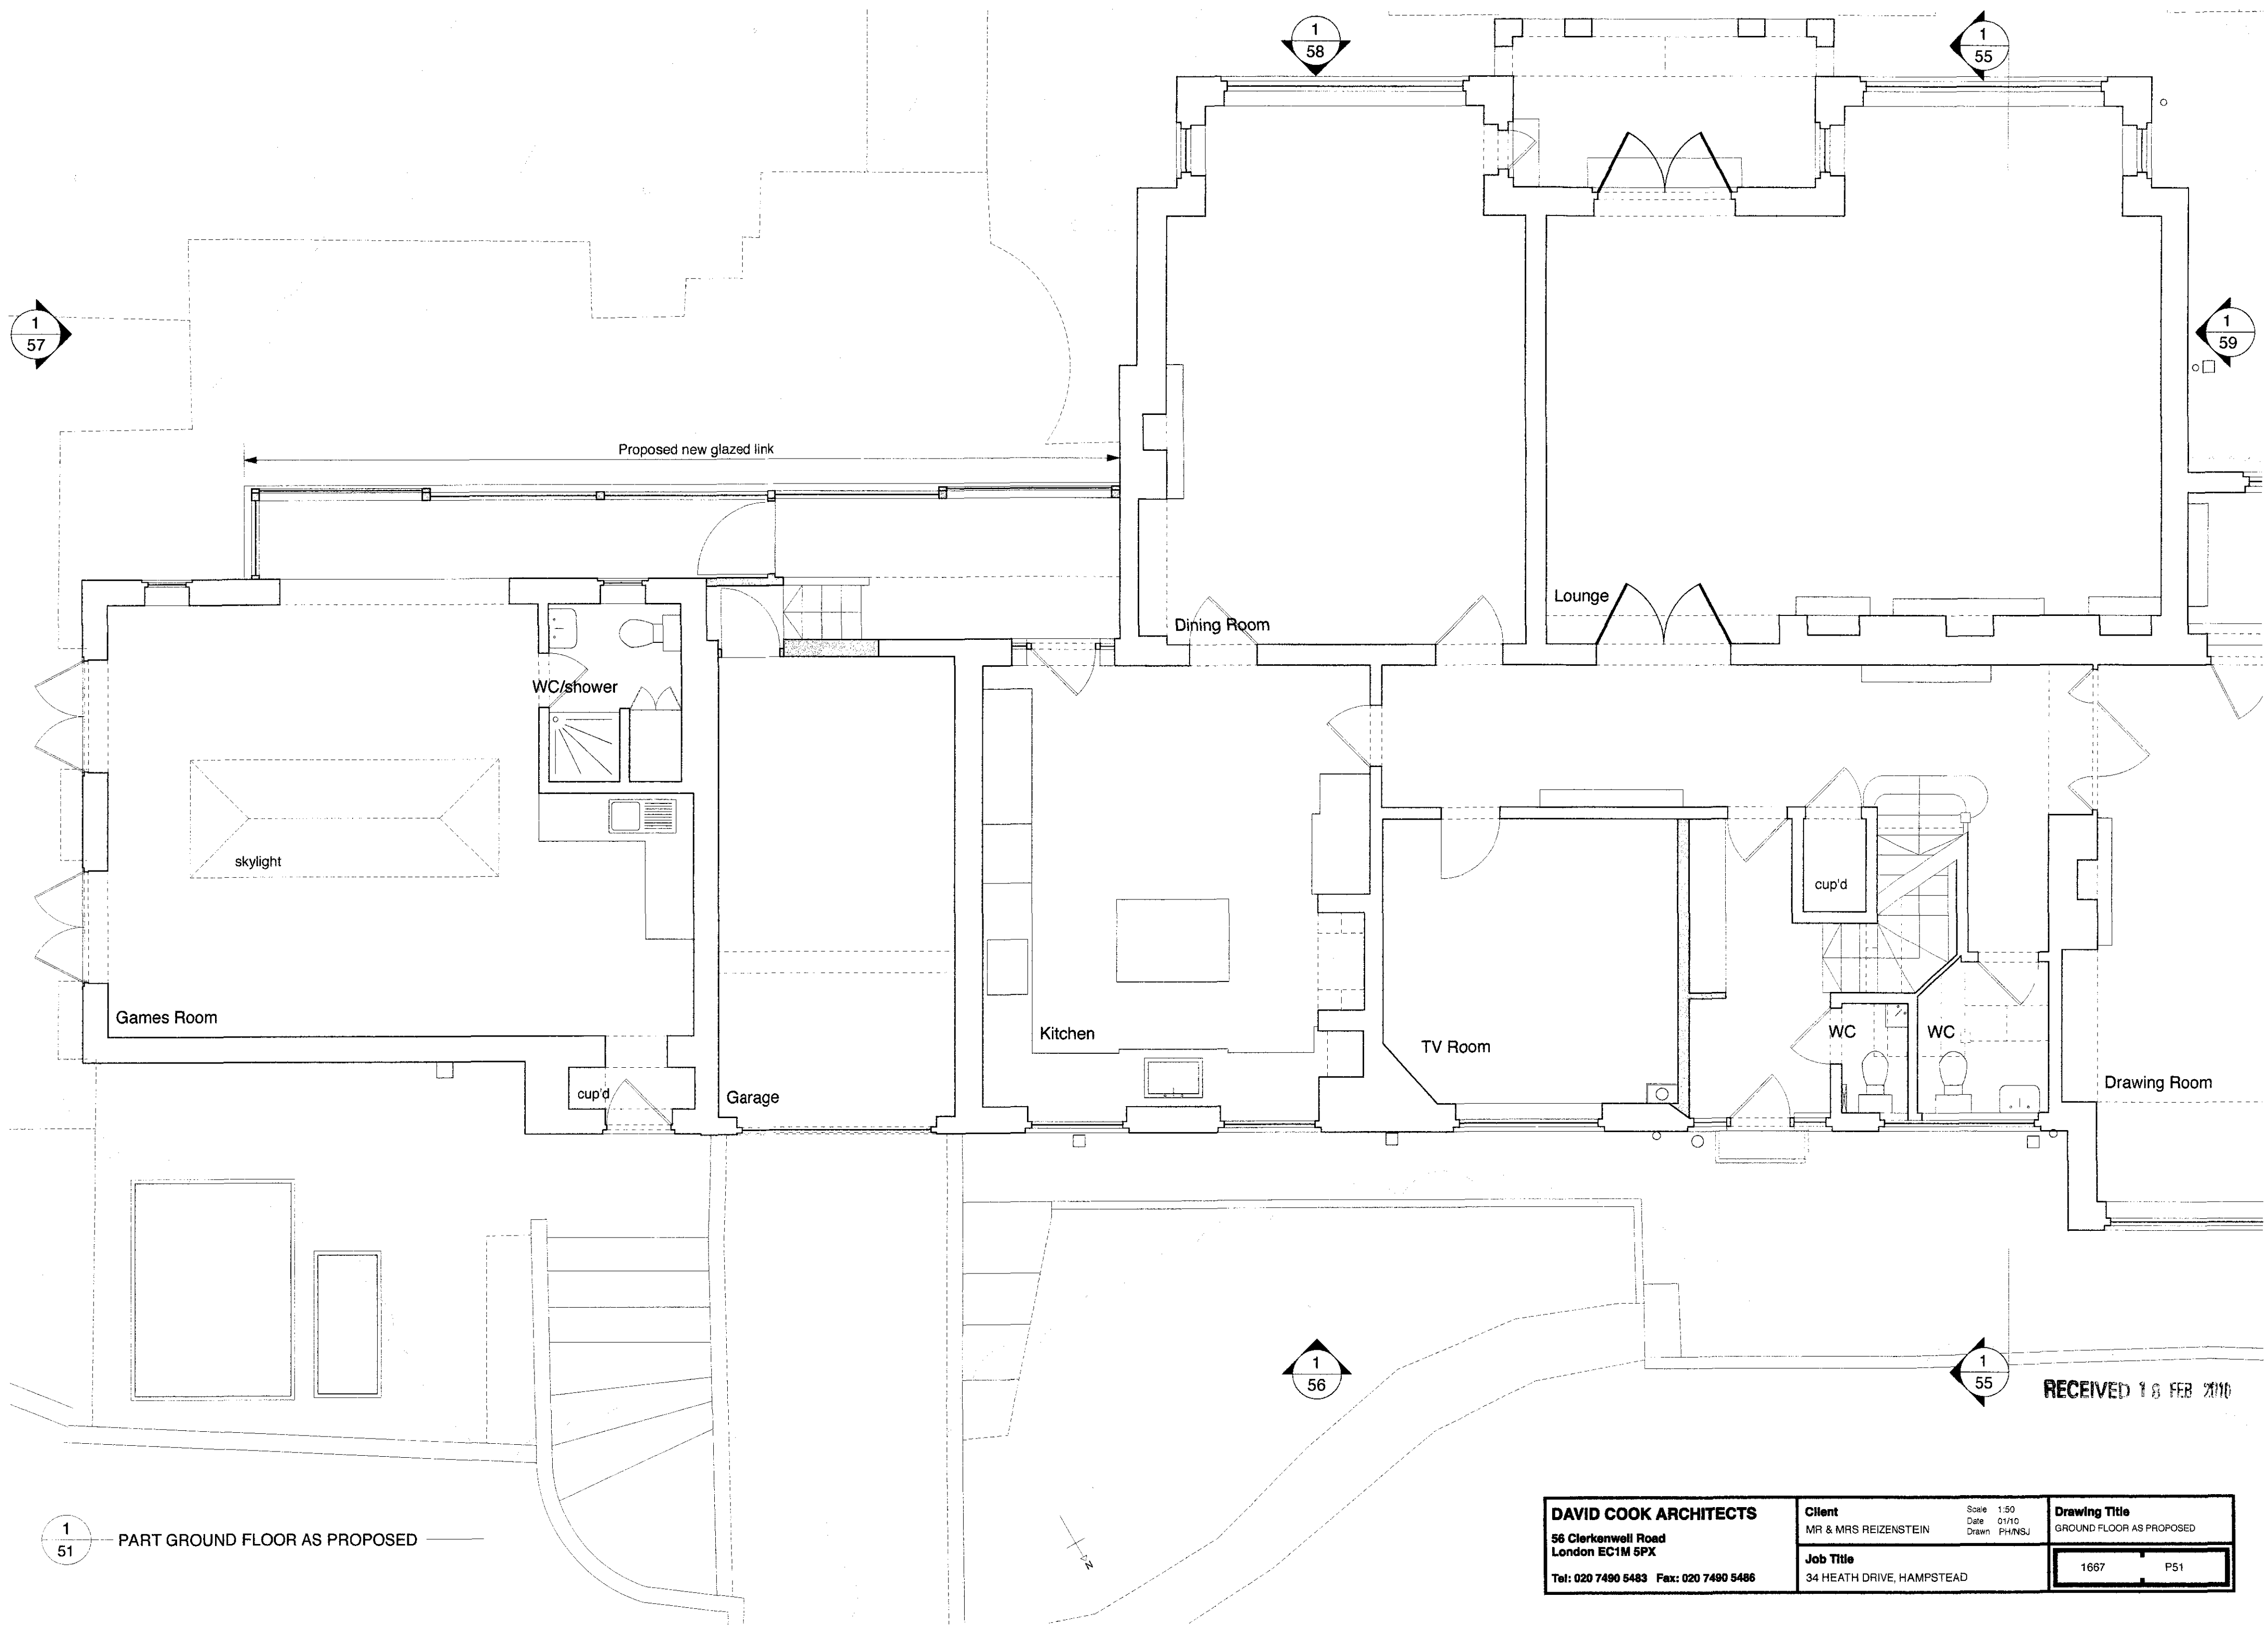

1
51

PART GROUND FLOOR AS PROPOSED

DAVID COOK ARCHITECTS 56 Clerkenwell Road London EC1M 5PX Tel: 020 7490 5483 Fax: 020 7490 5486	Client MR & MRS REIZENSTEIN	Scale 1:50 Date 01/10 Drawn PH/MSJ	Drawing Title GROUND FLOOR AS PROPOSED
	Job Title 34 HEATH DRIVE, HAMPSTEAD	1667 P51	

RECEIVED 18 FEB 2010