



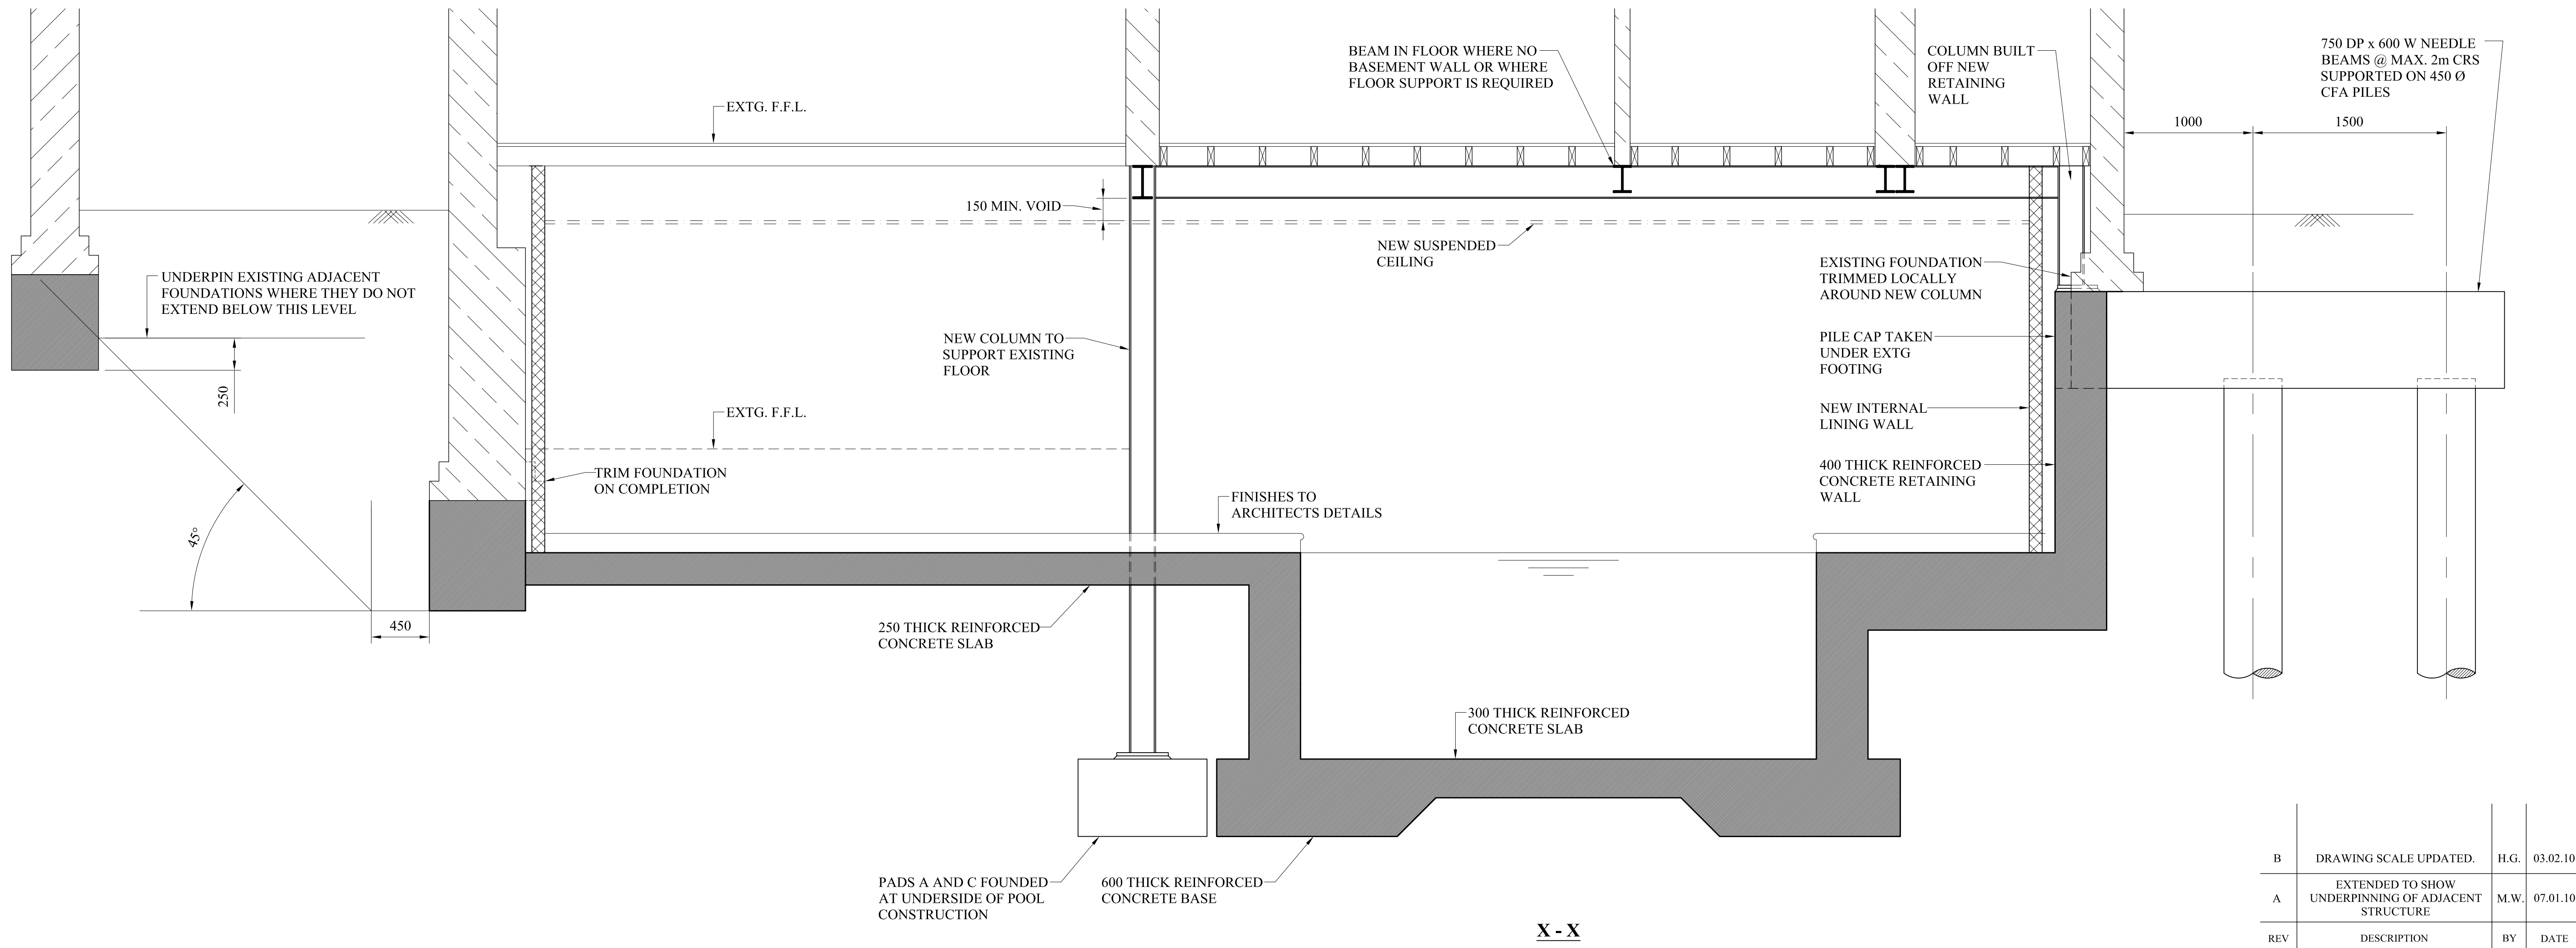

B	DRAWING SCALE UPDATED.	H.G.	03.02.10
A	EXTENDED TO SHOW UNDERPINNING OF ADJACENT STRUCTURE	M.W.	07.01.10
REV	DESCRIPTION	BY	DATE

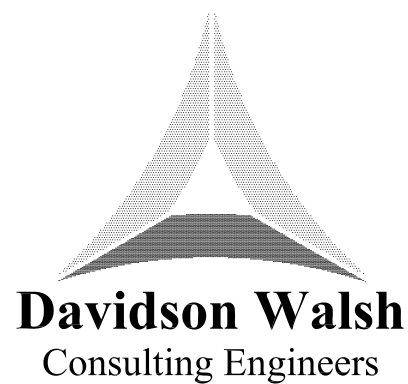

37 Prestbury Road
Cheltenham
Glos.
GL52 2PT

Tel: 01242 256495
Fax: 01242 262252
e-mail: admin@davidsonwalsh.com
www.davidsonwalsh.com

CLIENT: **MR ALAN CHAYTOR**

PROJECT: **6 TEMPLEWOOD AVENUE
HAMPSTEAD**

DRAWING: **SECTIONS AND DETAILS**

SCALE: **1:25@A1 / 1:50 @A3**

DRAWN: **H.G.** DATE: **05.11.09**

CHECKED: DATE:

PROJ REF: **09074**

DWG No. **103** REV: **B**