



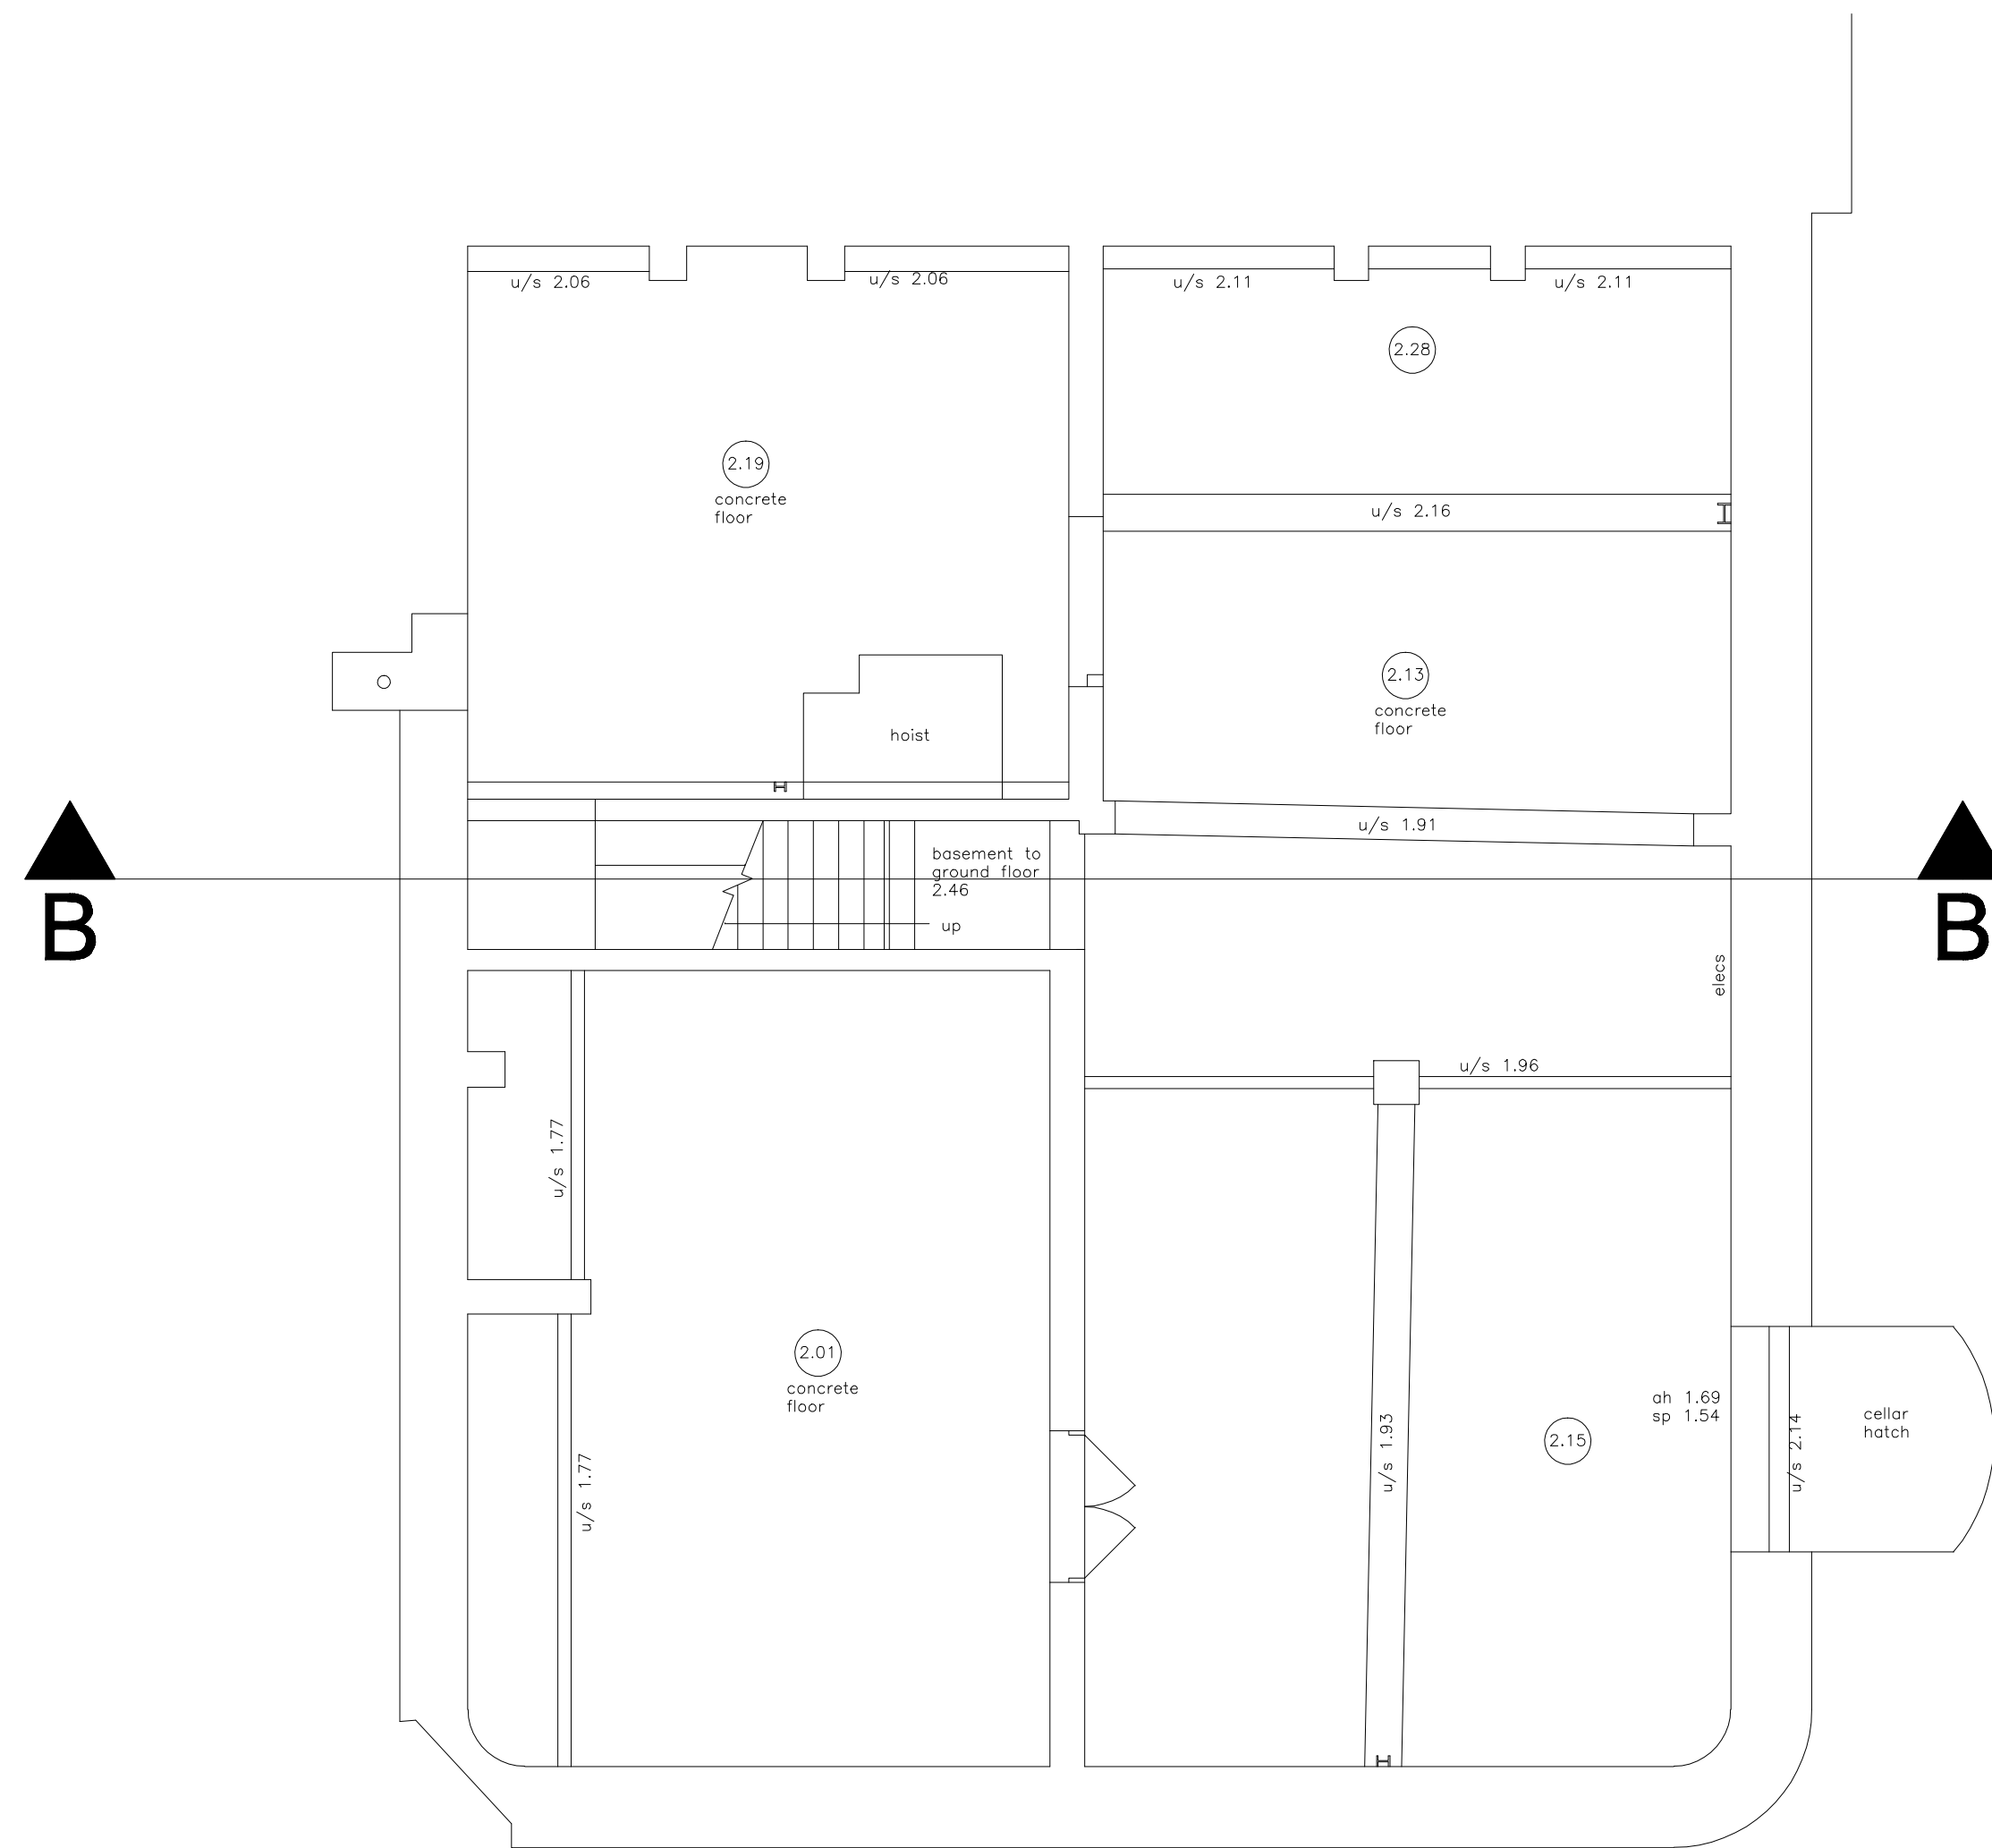

Basement Floor Plan

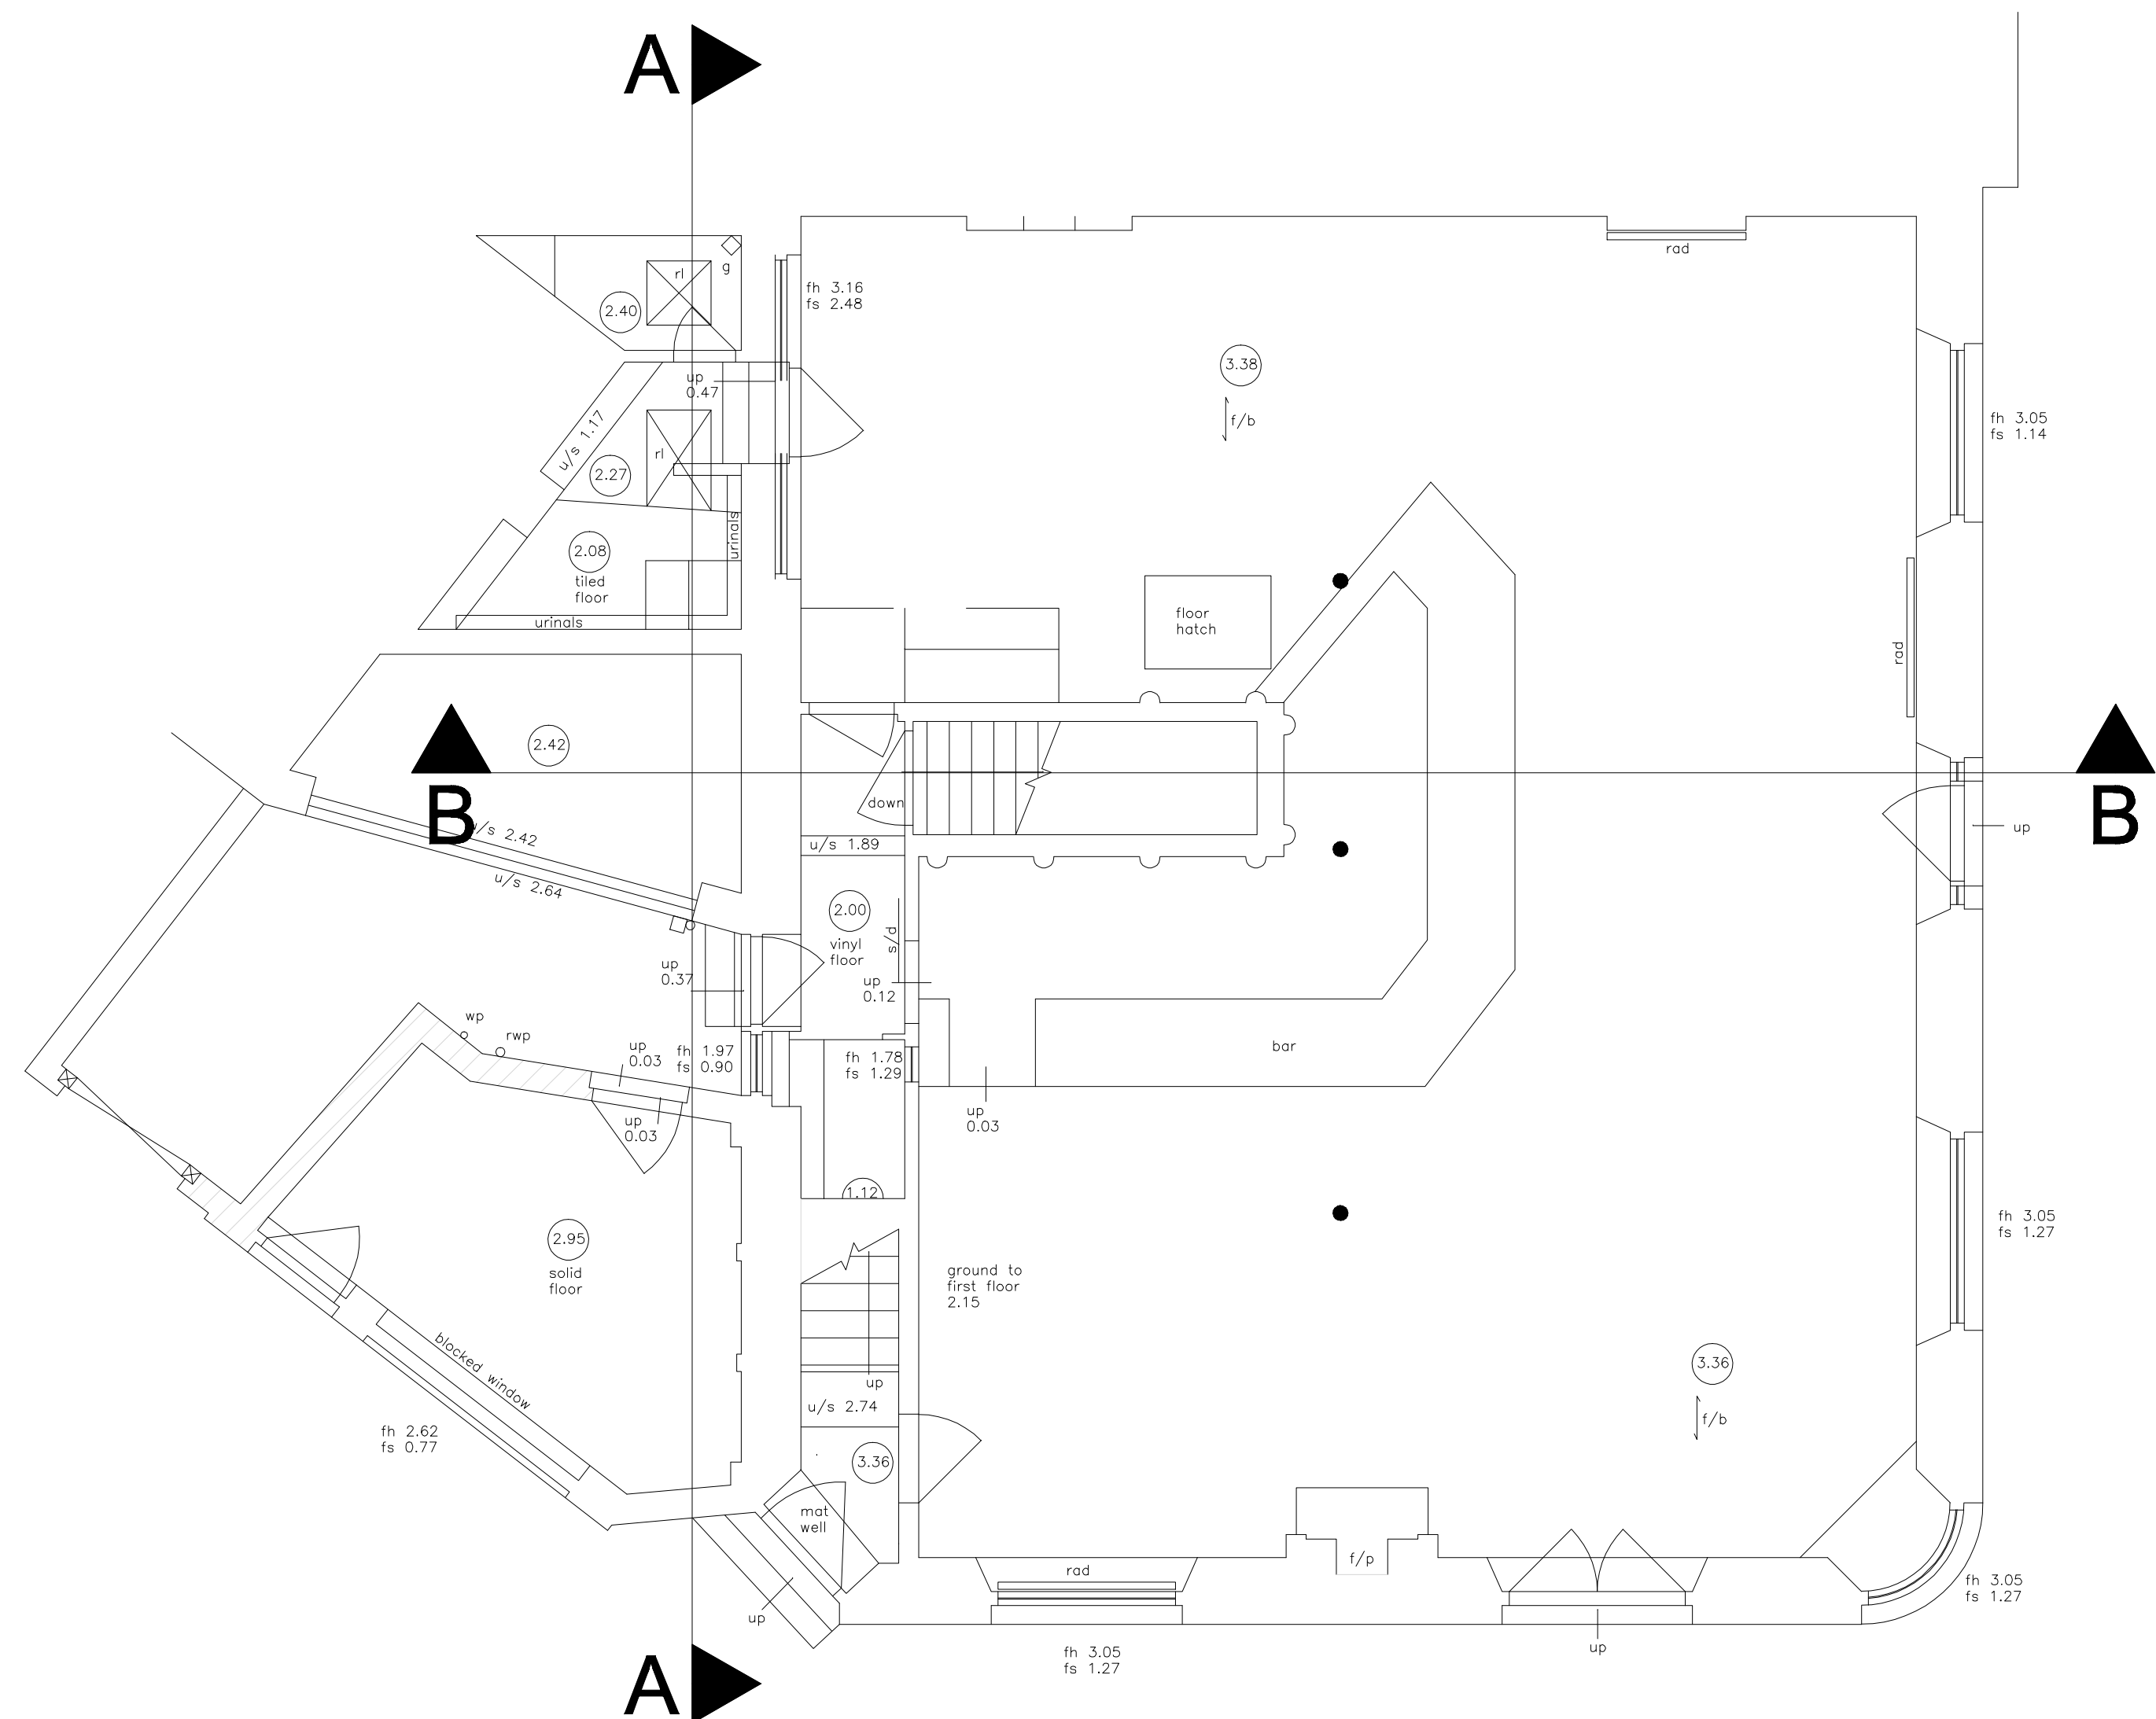

Ground Floor Plan