


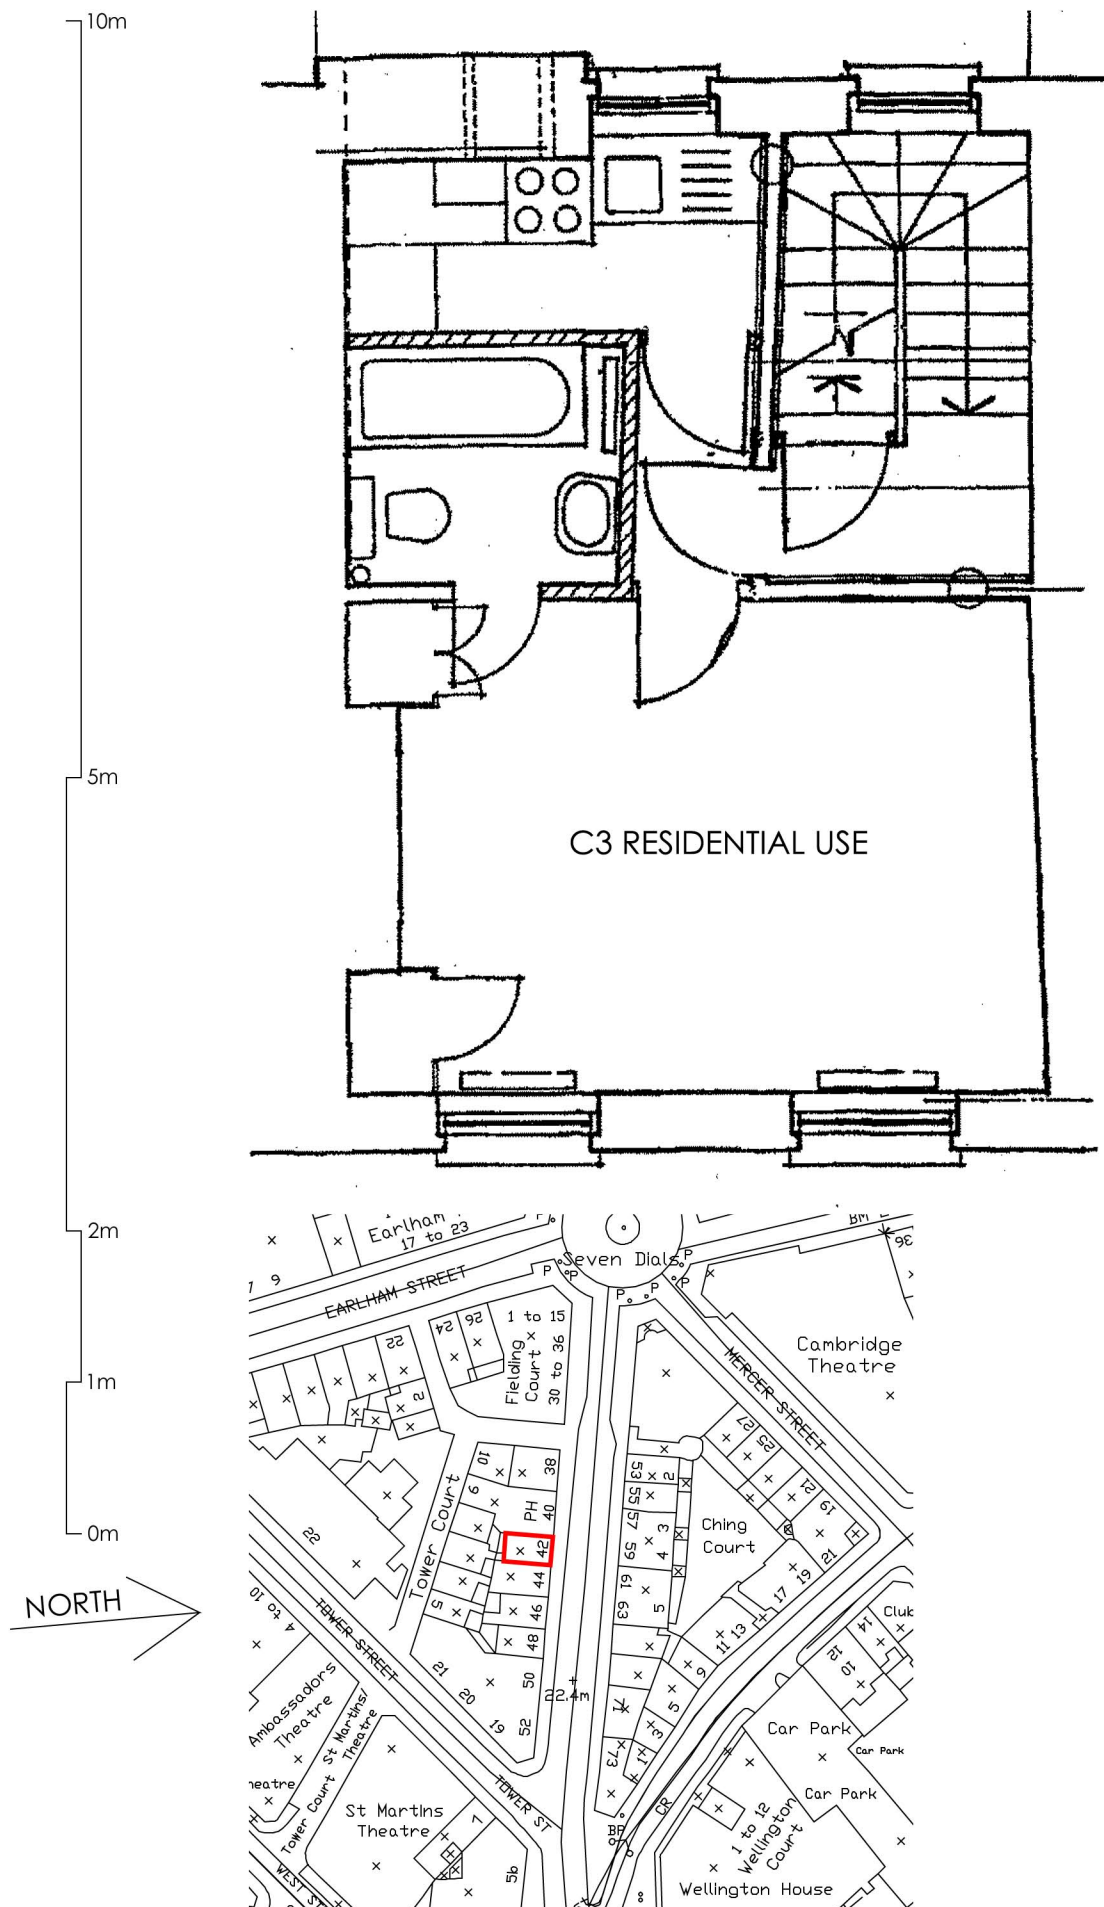

42 Monmouth Street London WC2

First Floor

Proposed C3 Residential Use

F&T # 19850-4

1:50 @ A4

Location Plan @ 1:1250 & N/A