


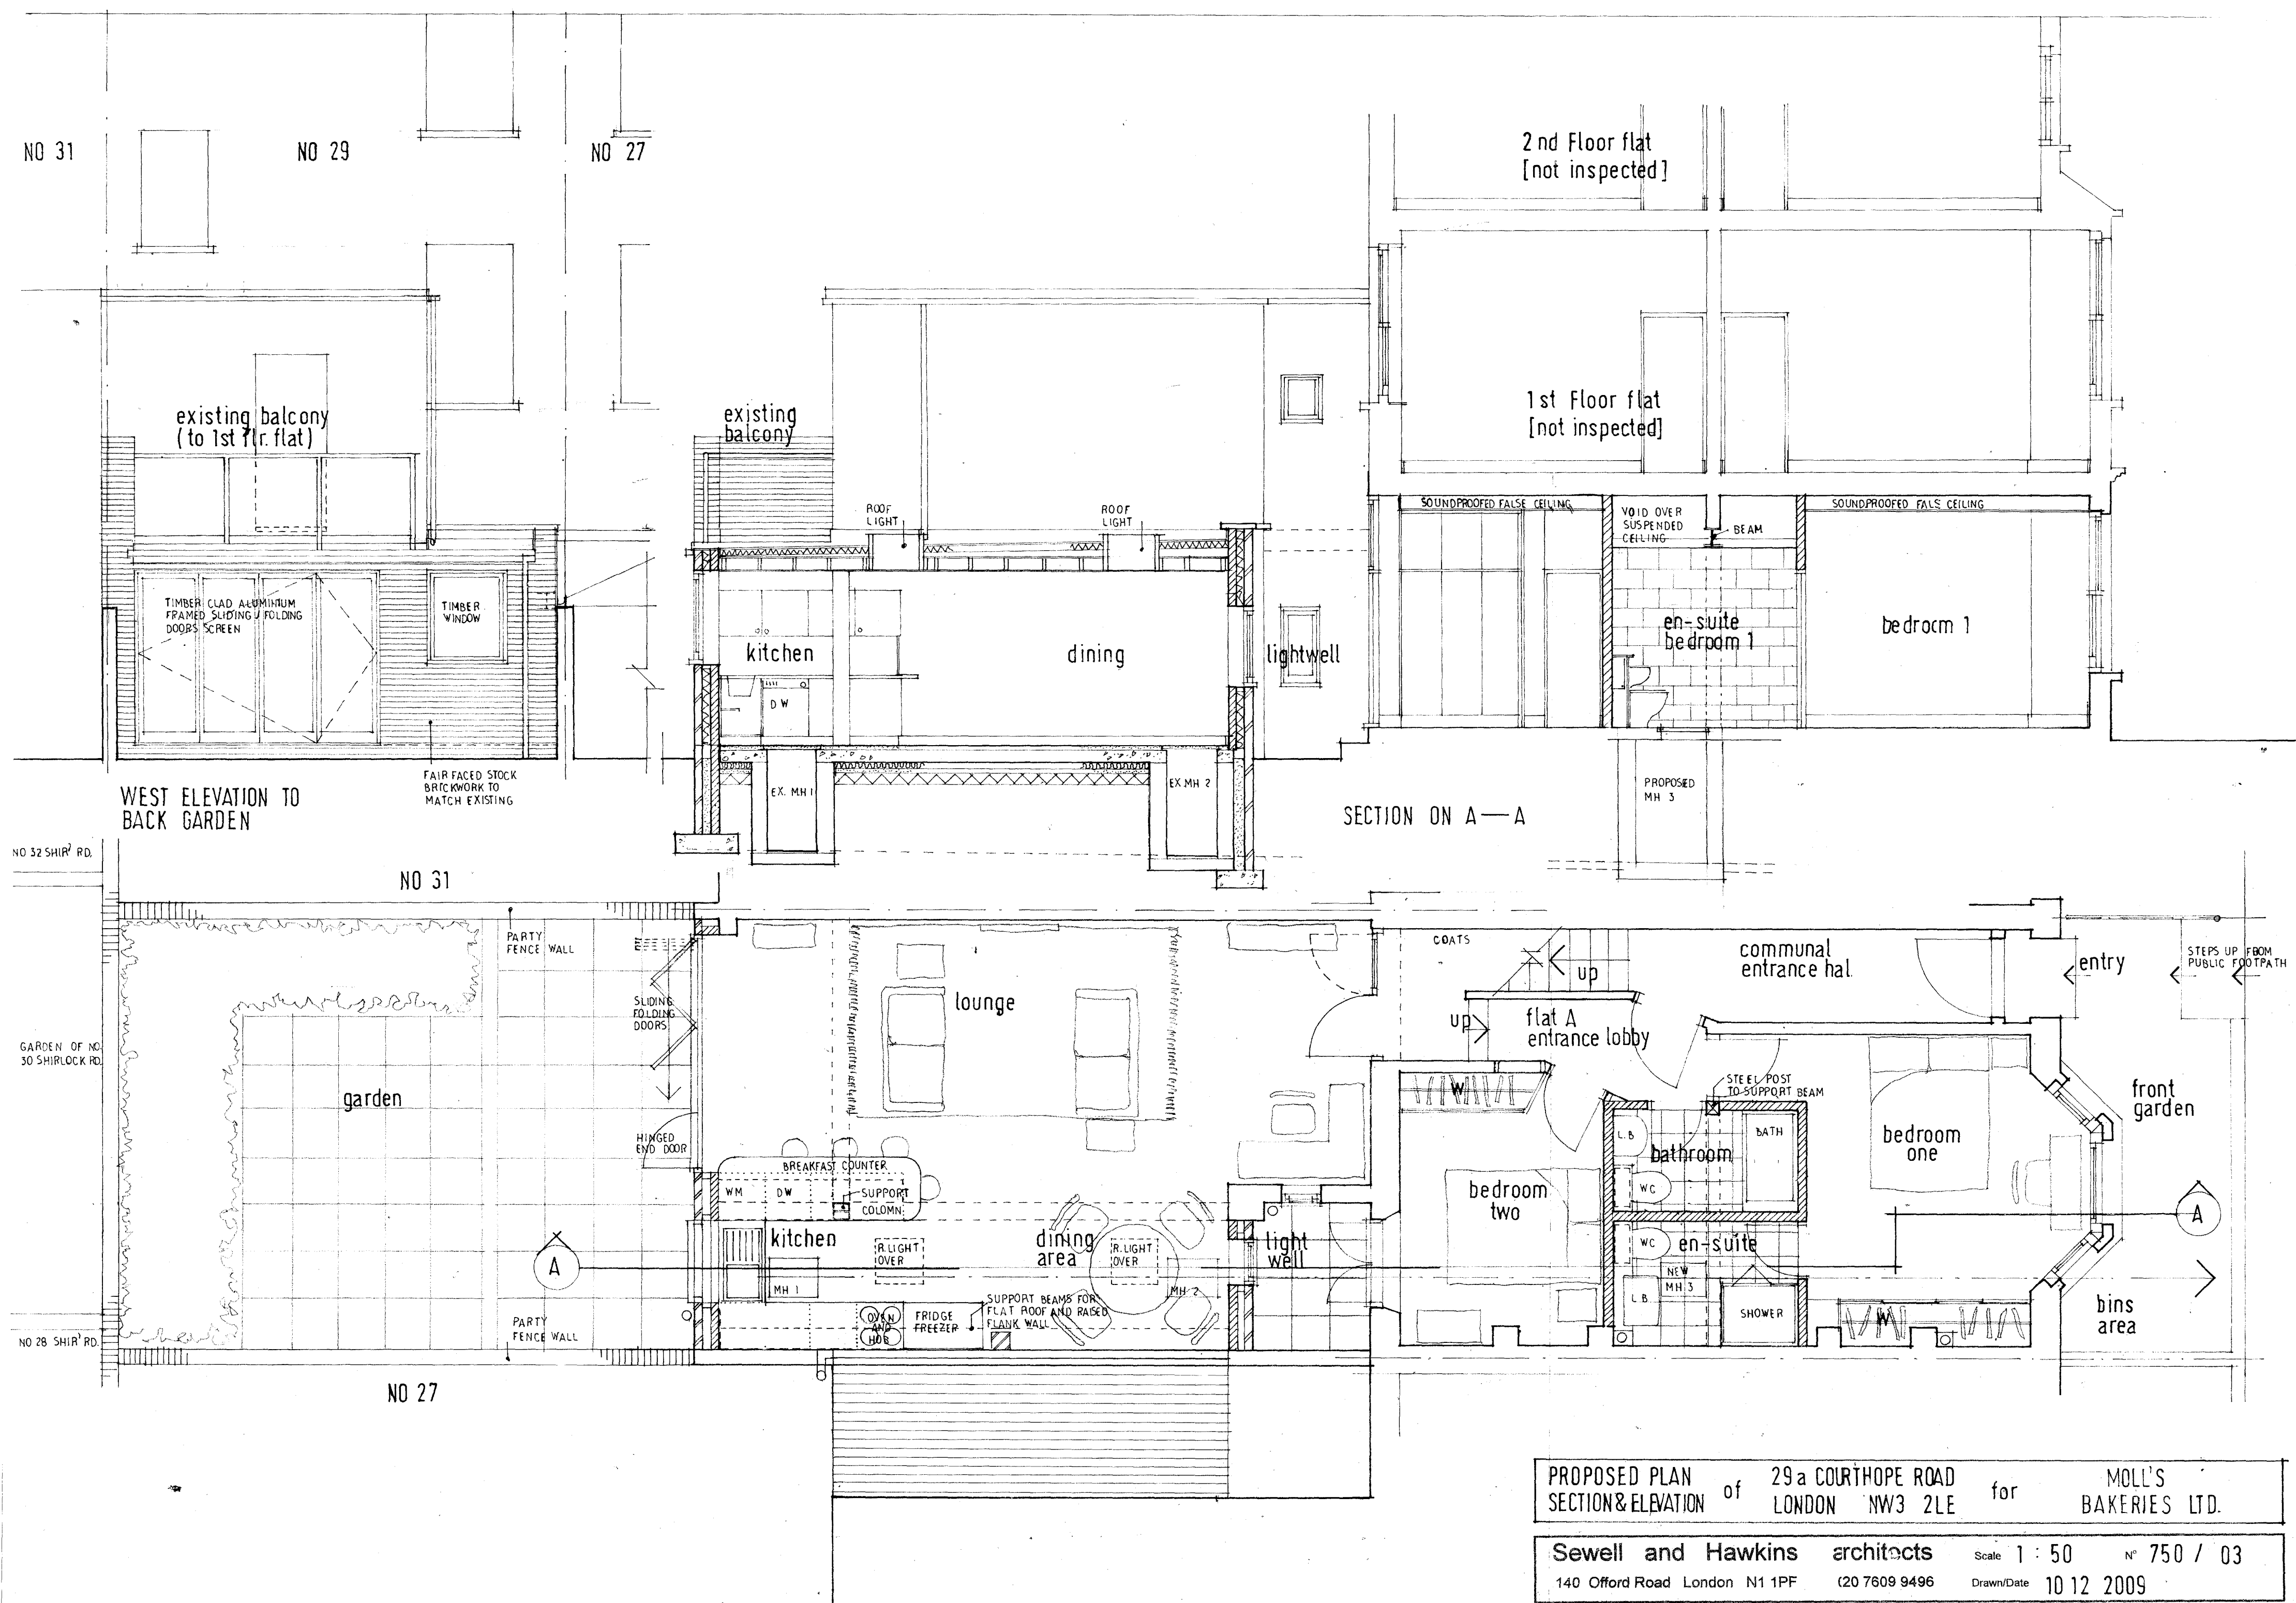

PROPOSED PLAN of 29a COURTHOPE ROAD for MOLL'S BAKERIES LTD.
SECTION & ELEVATION of LONDON NW3 2LE

Sewell and Hawkins architects Scale 1 : 50 N° 750 / 03
140 Offord Road London N1 1PF (20 7609 9496 Drawn/Date 10 12 2009