
timber render glass assumed detail (no access at time of survey) timber render timber GROUND FLOOR LEVEL . . 0 0 brick notice EXTERNAL GL **E**2 BASEMENT render (limited access) FLOOR LEVEL 97-99 (12.93m A.O.D.) = (12.82m A.O.D.) = BASEMENT

SECTION C - C (12.00m A.O.D.)

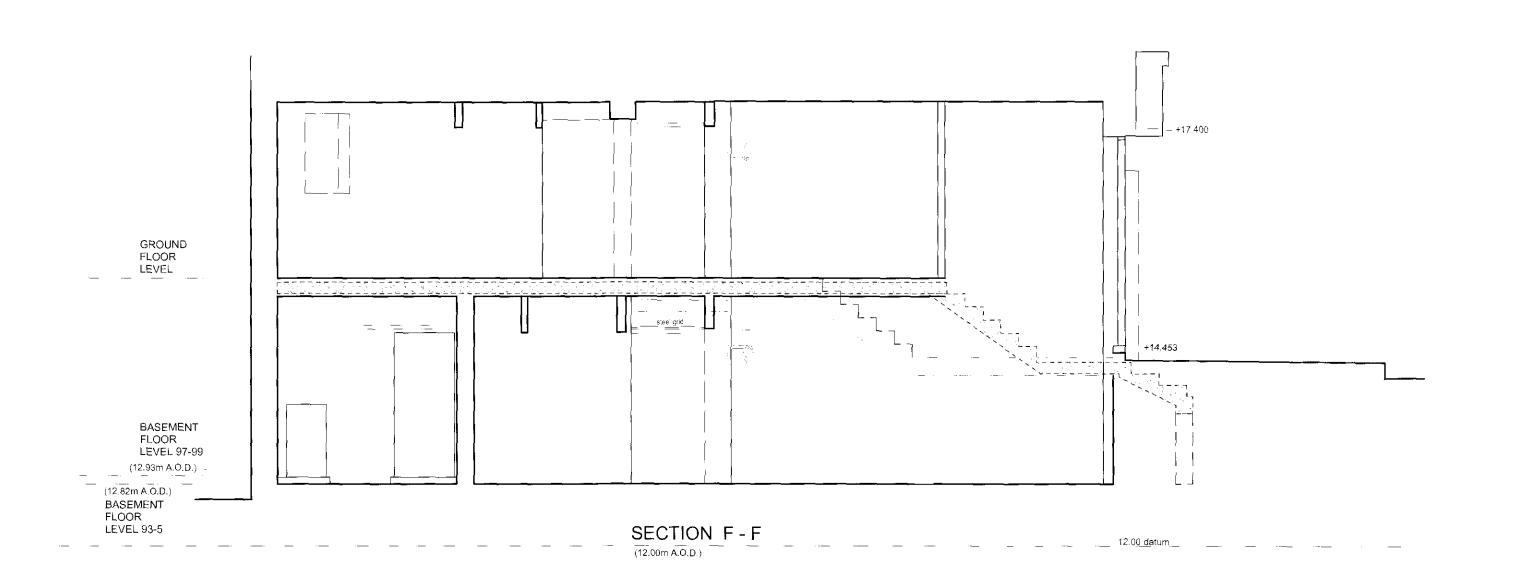

0 2 3 4 5 M

FLOOR LEVEL 93-5

NOTES

is put in hand.

put in hand.

1. Do not scale from drawing, use figured dimensions only after

checking. Report any discrepancies or omissions to architect

2. Where any drawing is to be read in conjunction with any other drawing, including a specialist's drawing, the two drawings shall be cross-checked and any discrepancies in the work shown, including the dimensions, reported to the architect before the work

3. Where work to an existing building is involved, figured dimensions shown on drawings including those of specialists, shall be verified by measurement of the building and any discrepancy reported to the architect before the work is

before ordering materials or putting work in hand.


ARP