



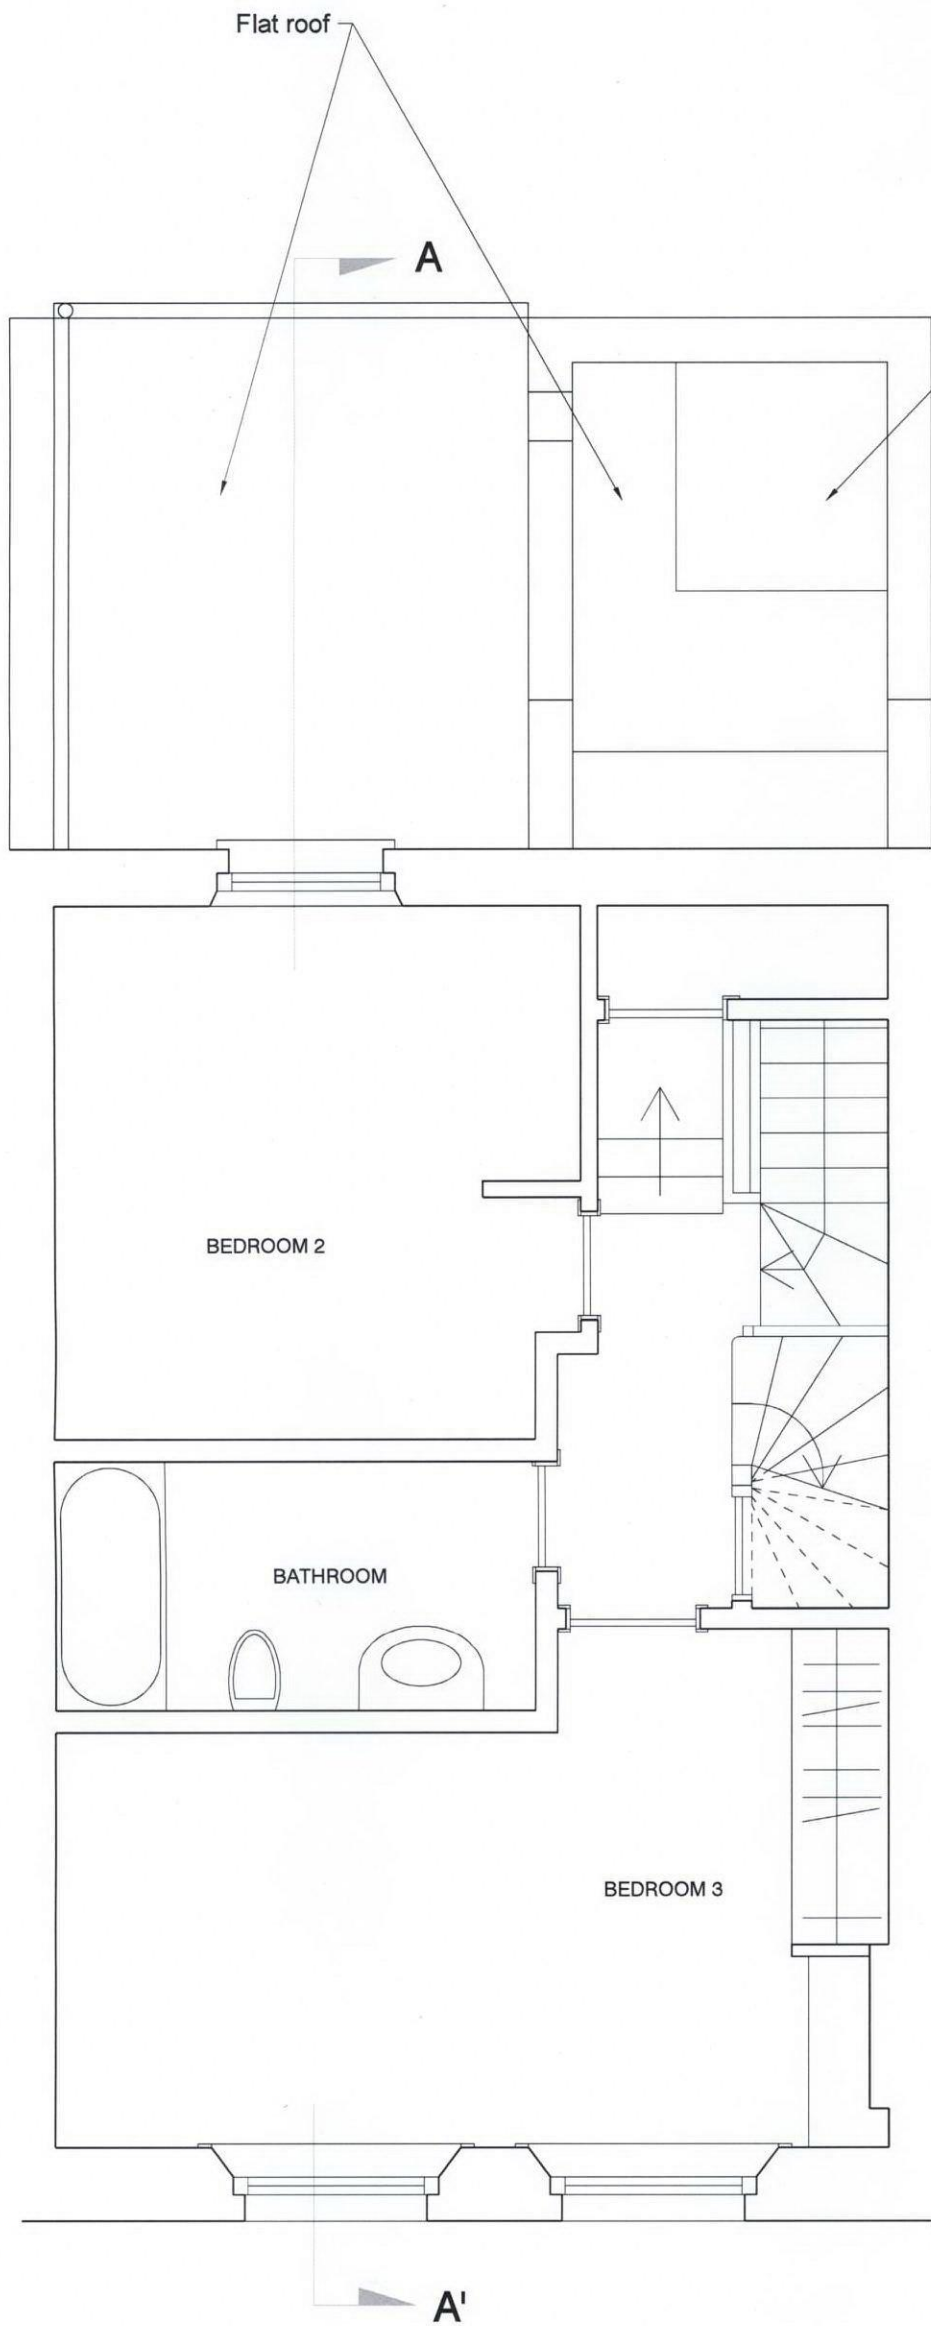

SECOND FLOOR

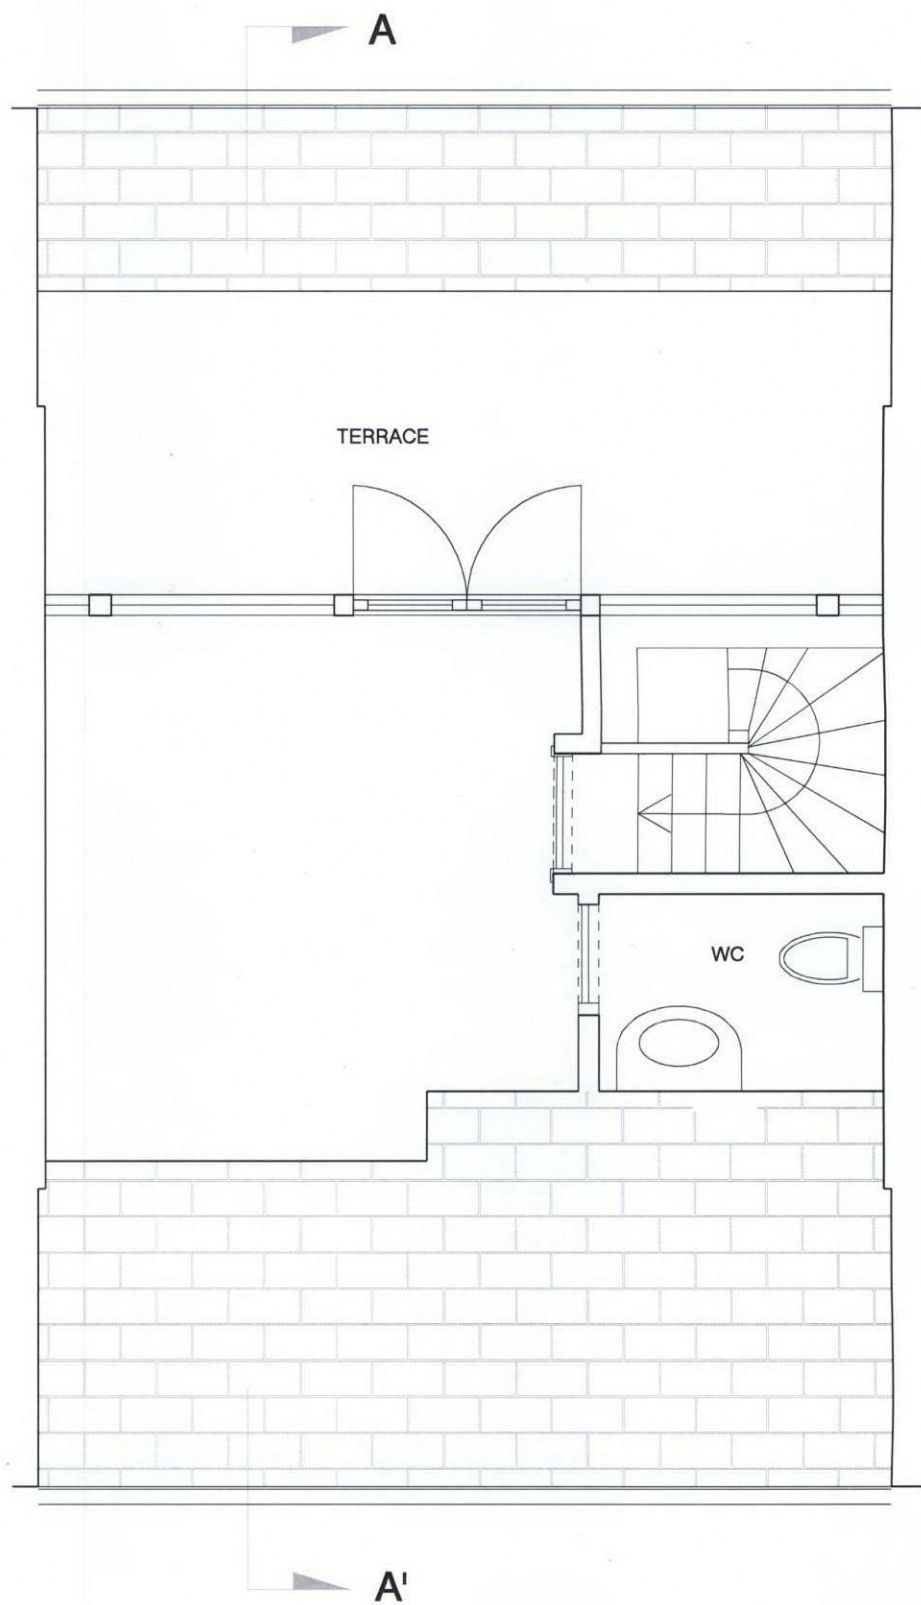

THIRD FLOOR

