


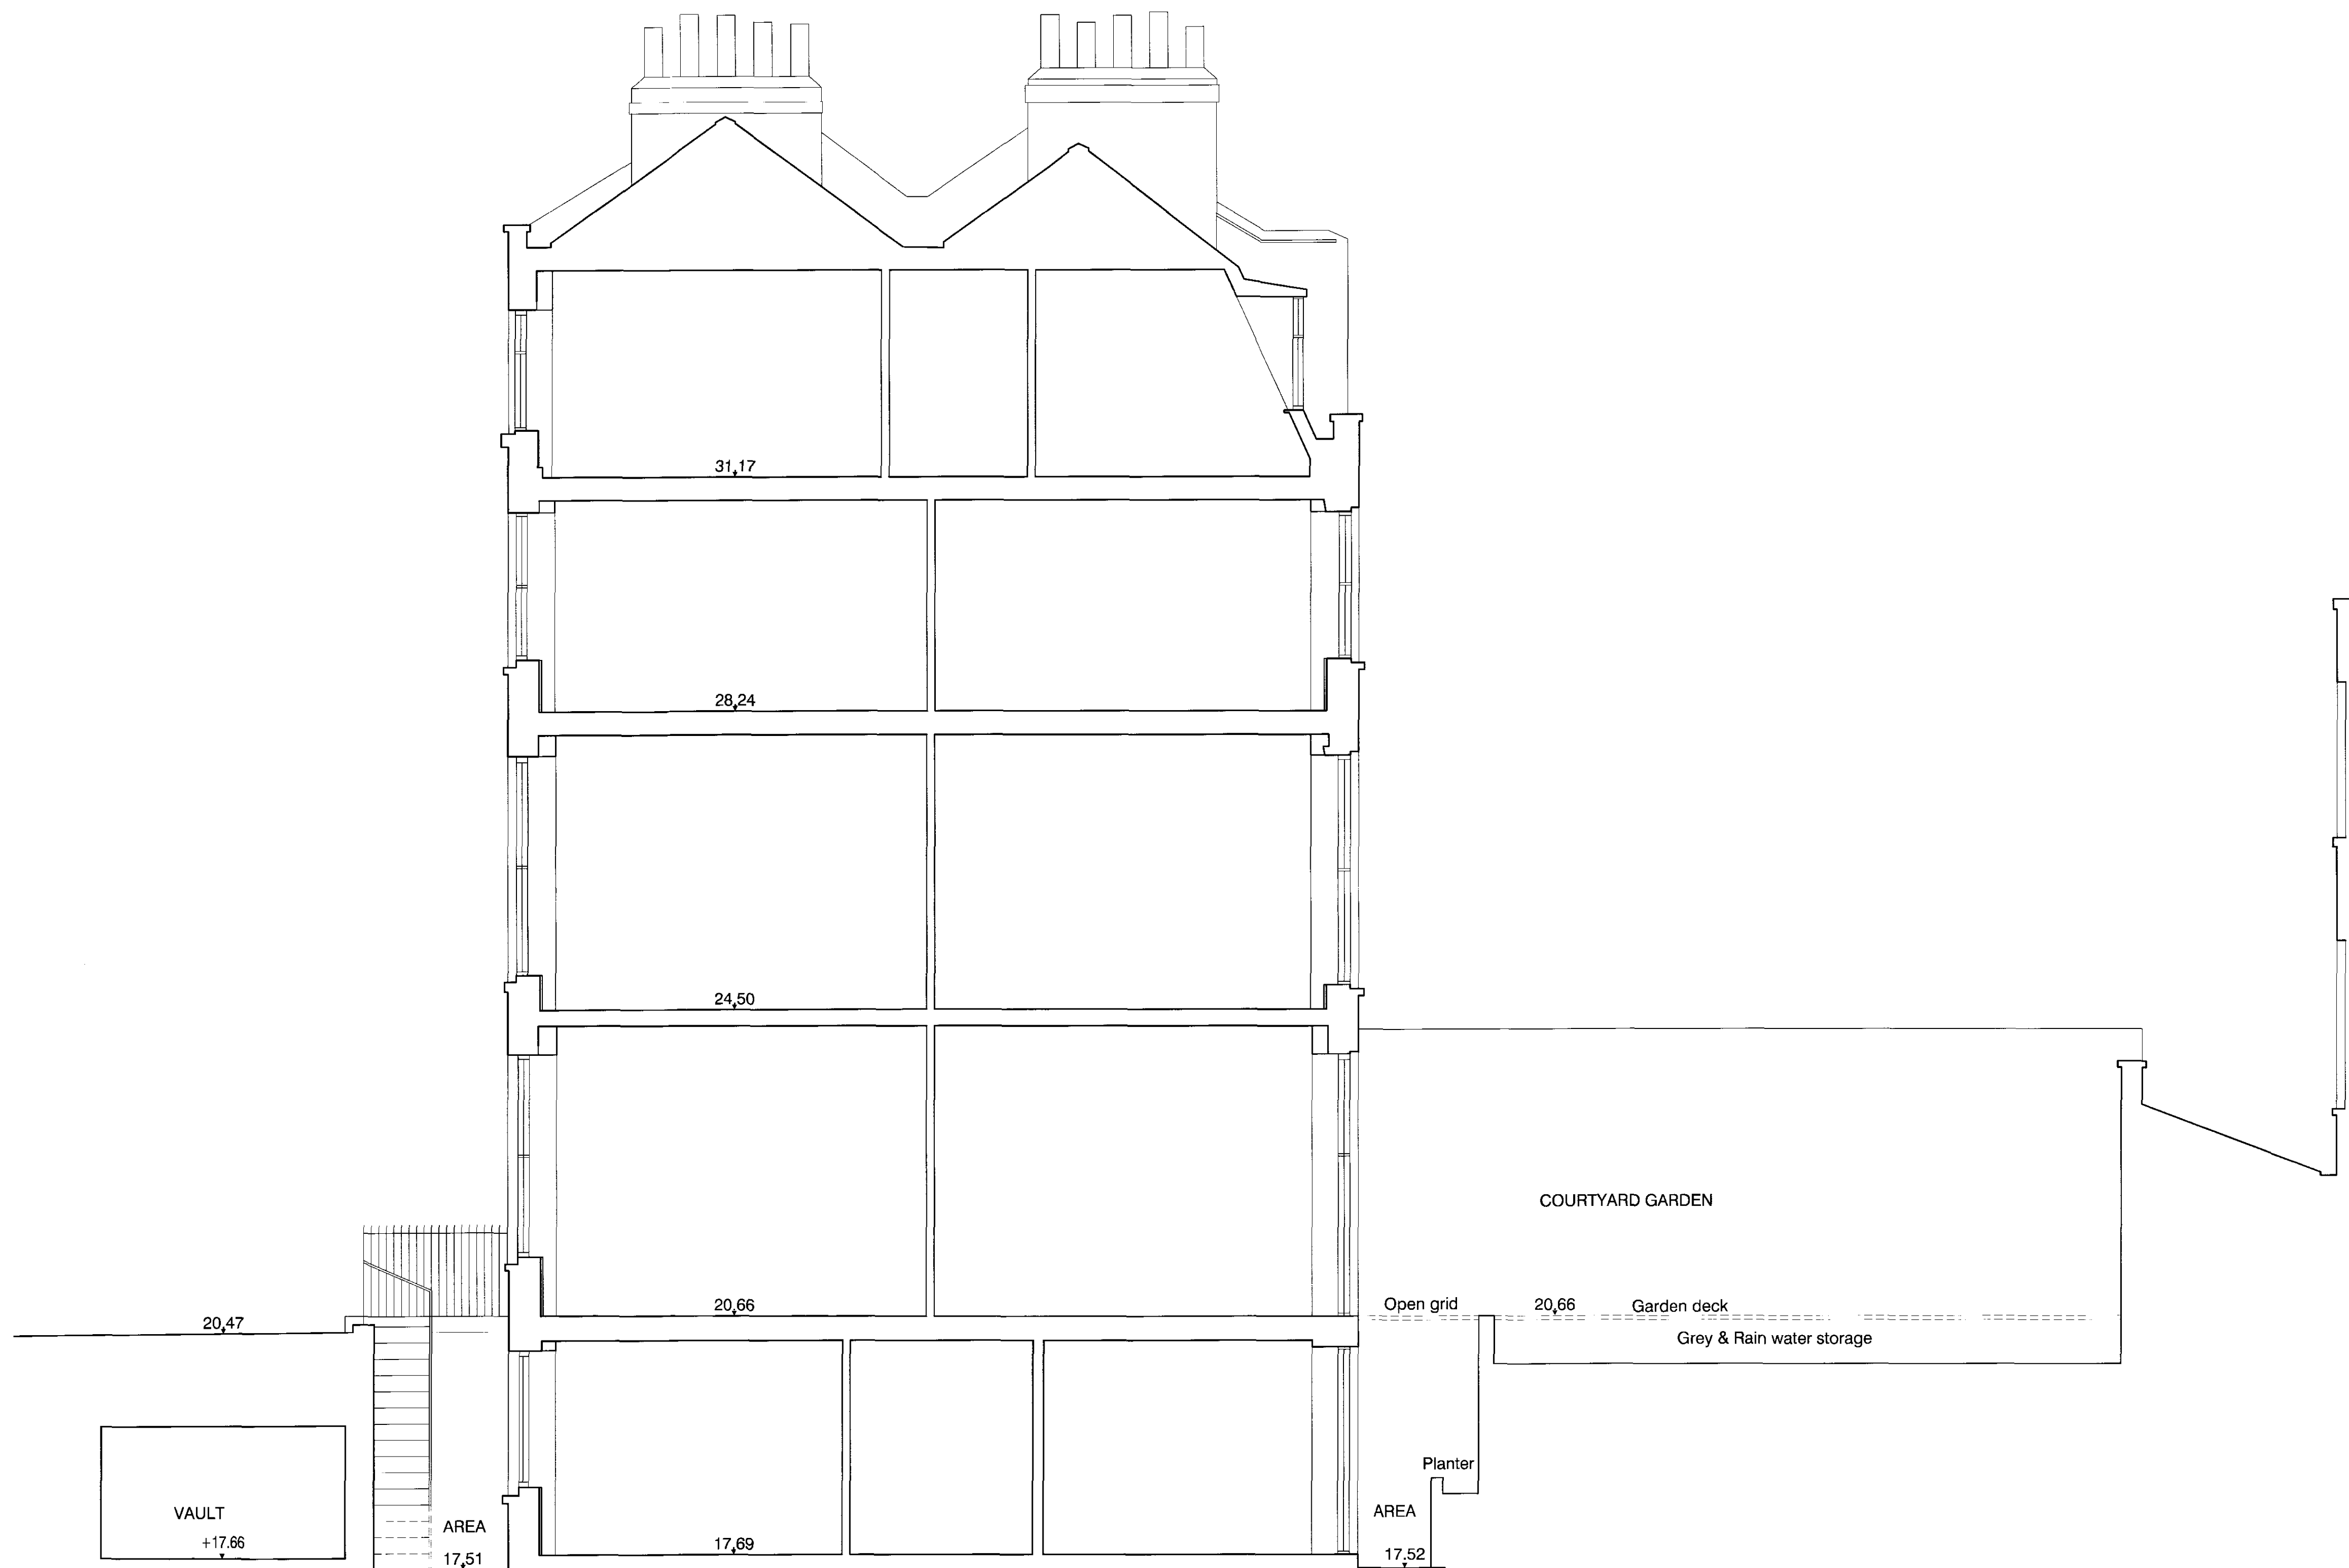

PL_P_008 PROPOSED SECTION A
01 SCALE 1:50@A1

DRAWING STATUS KEY:				BILL THOMAS					
PL = PLANNING				61 DOUGHTY STREET LONDON WC1N					
_E = EXISTING				T: 020 74943314					
_P = PROPOSED				E-mail: billthomas@btinternet.com					
_D = DEMOLITION									
project	drawn	audited	scale	date	project	drawn	audited	scale	date
62 DOUGHTY STREET	gr		1:50 @ A1	Dec-09	project	drawn	audited	scale	date
dwg file	job no.	job no.	job no.	rev	PROPOSED SECTION A	09-100	PL_P_008		