


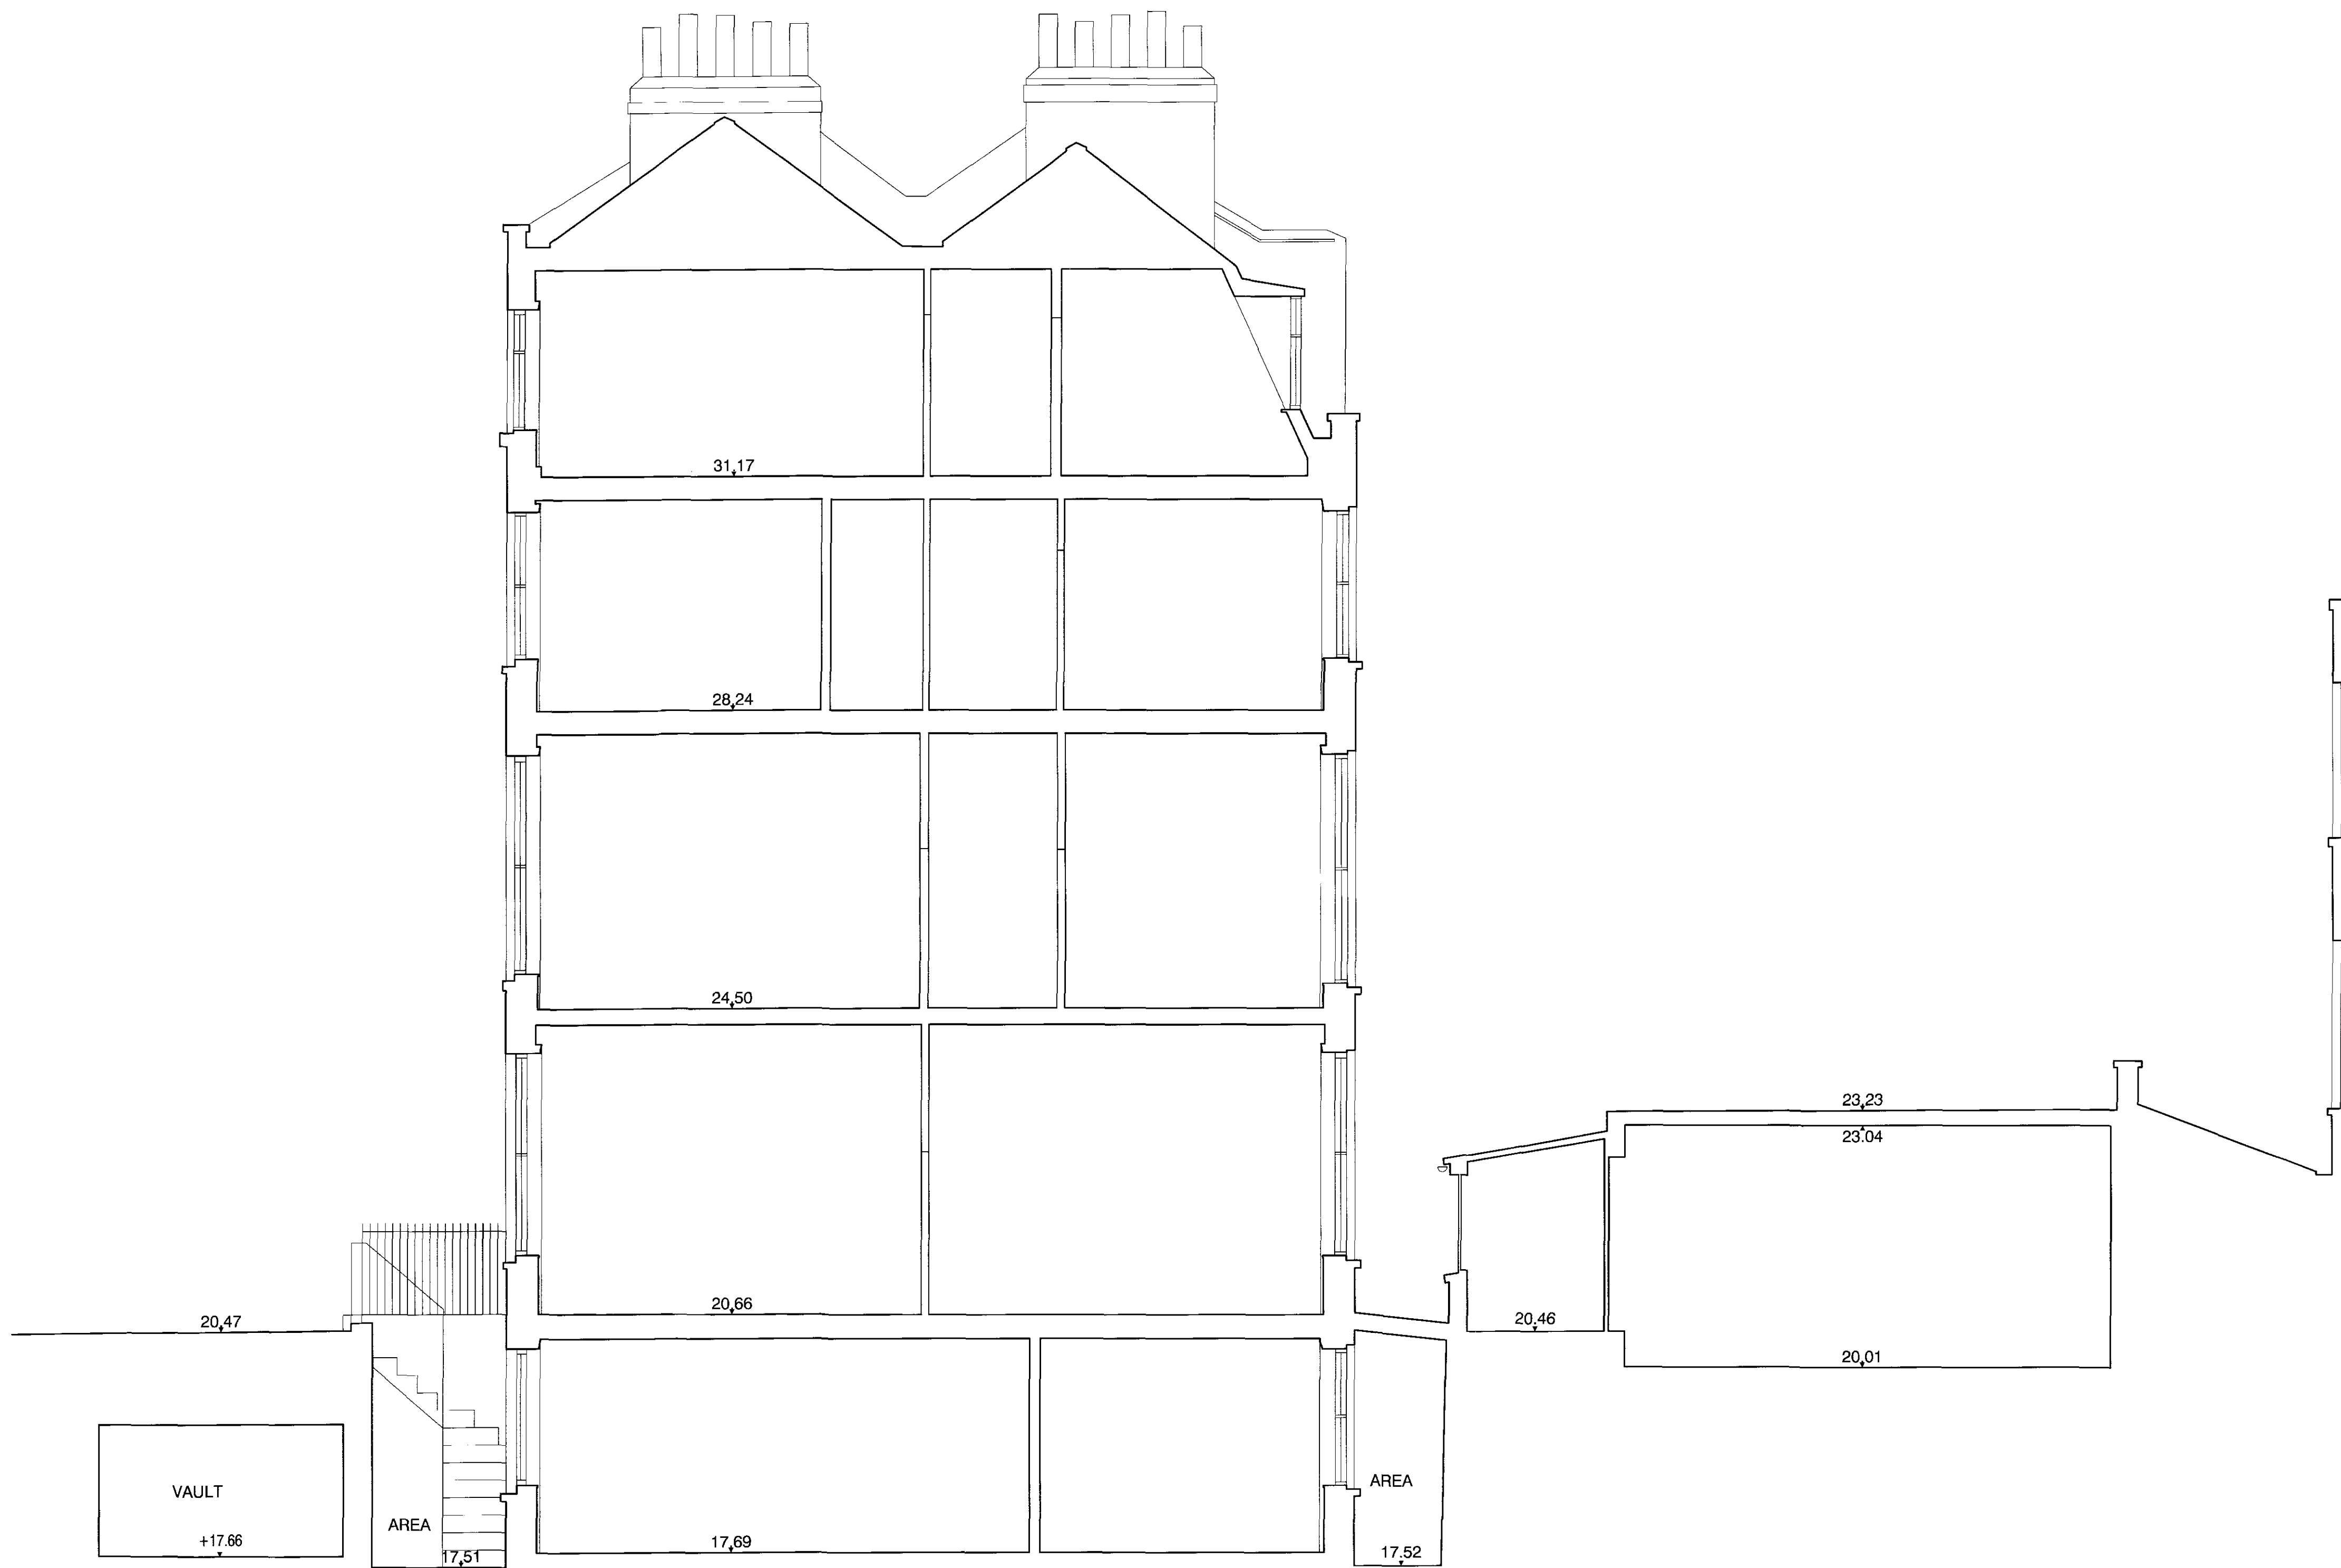

PL_E_008 EXISTING SECTION A
01 SCALE 1:50@A1

DRAWING STATUS KEY:				BILL THOMAS				
PL = PLANNING				61 DOUGHTY STREET LONDON WC1N				
_E = EXISTING				T: 020 74043314				
_P = PROPOSED				E-mail: billthomas@btinternet.com				
_D = DEMOLITION								
project:	62 DOUGHTY STREET	drawn:	gr	audited:	scale:	1:50 @ A1	date:	Dec-09
drawn by:	EXISTING SECTION A	job no:	09-100	drawn by:	PL_E_008	rev:		