


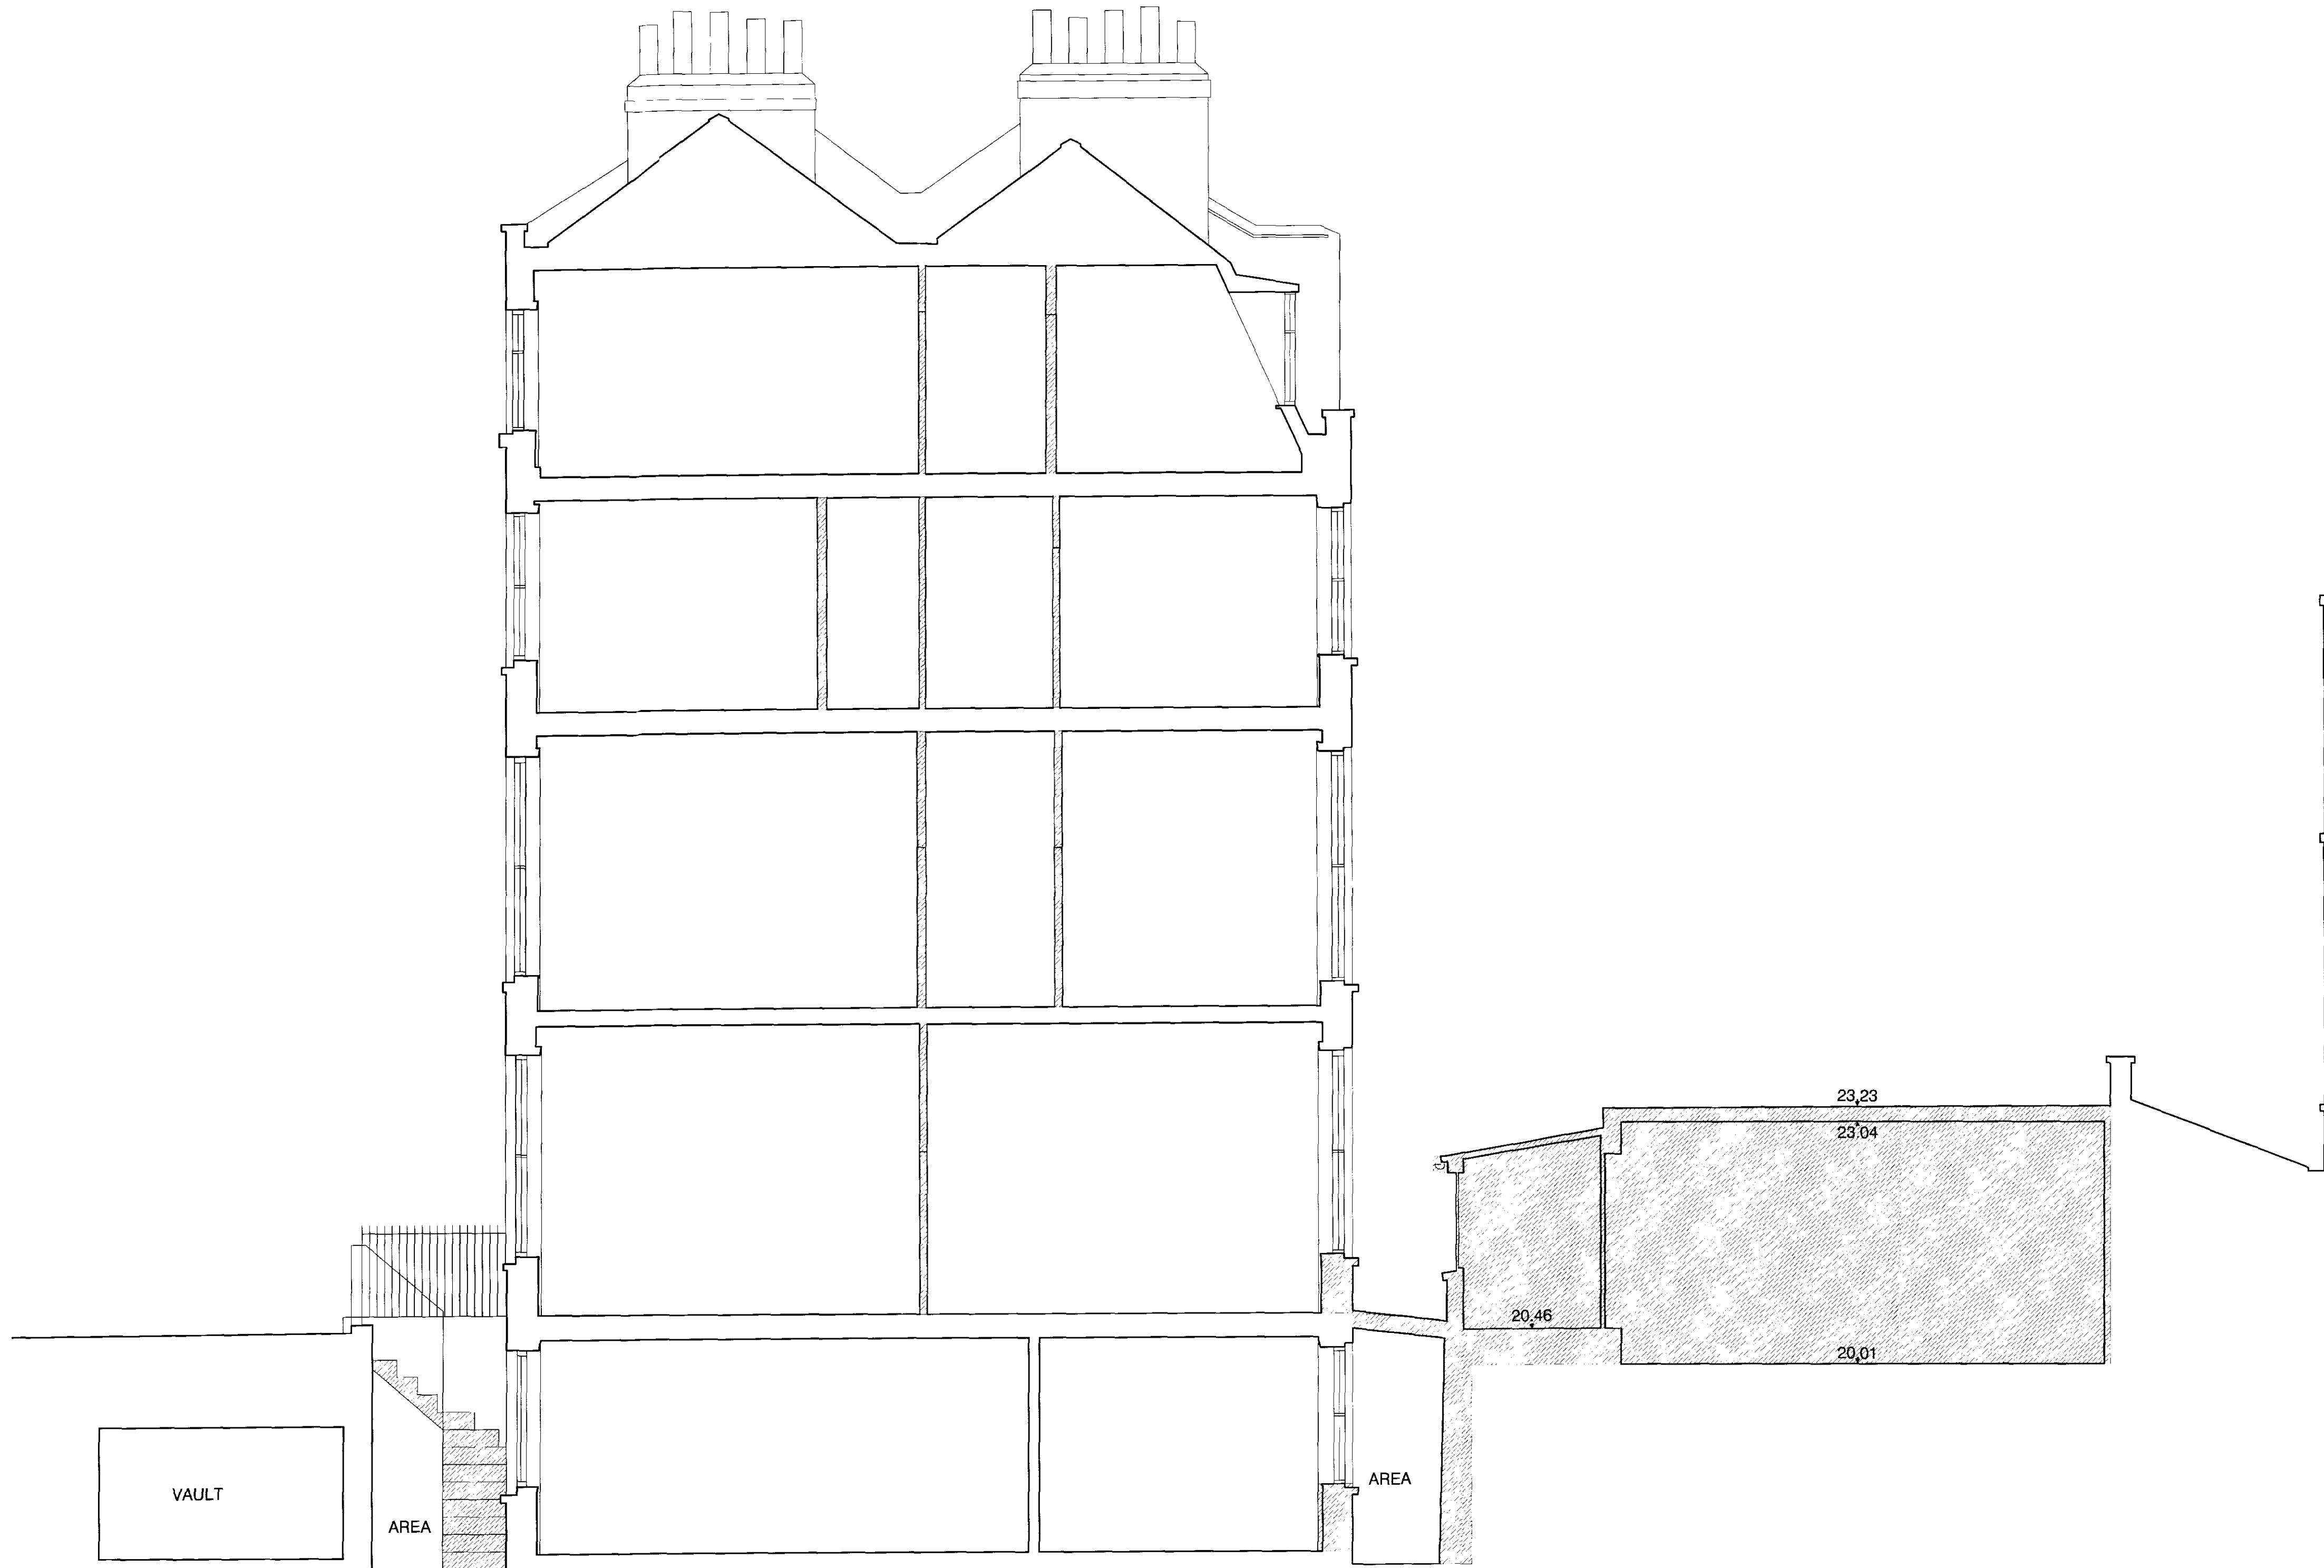

PL_D_008 PROPOSED DEMOLITION SECTION A
01 SCALE 1:50@A1

DRAWING STATUS KEY:				BILL THOMAS	
FL = PLANNING				61 DOUGHTY STREET LONDON WC1N	
_E = EXISTING				T: 020 74643314	
_P = PROPOSED				E-mail: billthomas@btinternet.com	
_D = DEMOLITION					
project	62 DOUGHTY STREET	drawn	audited	scale	date
01		gr		1:50 @ A1	Dec-09
01	PROPOSED DEMOLITION SECTION A	09-100		PL_D_008	