


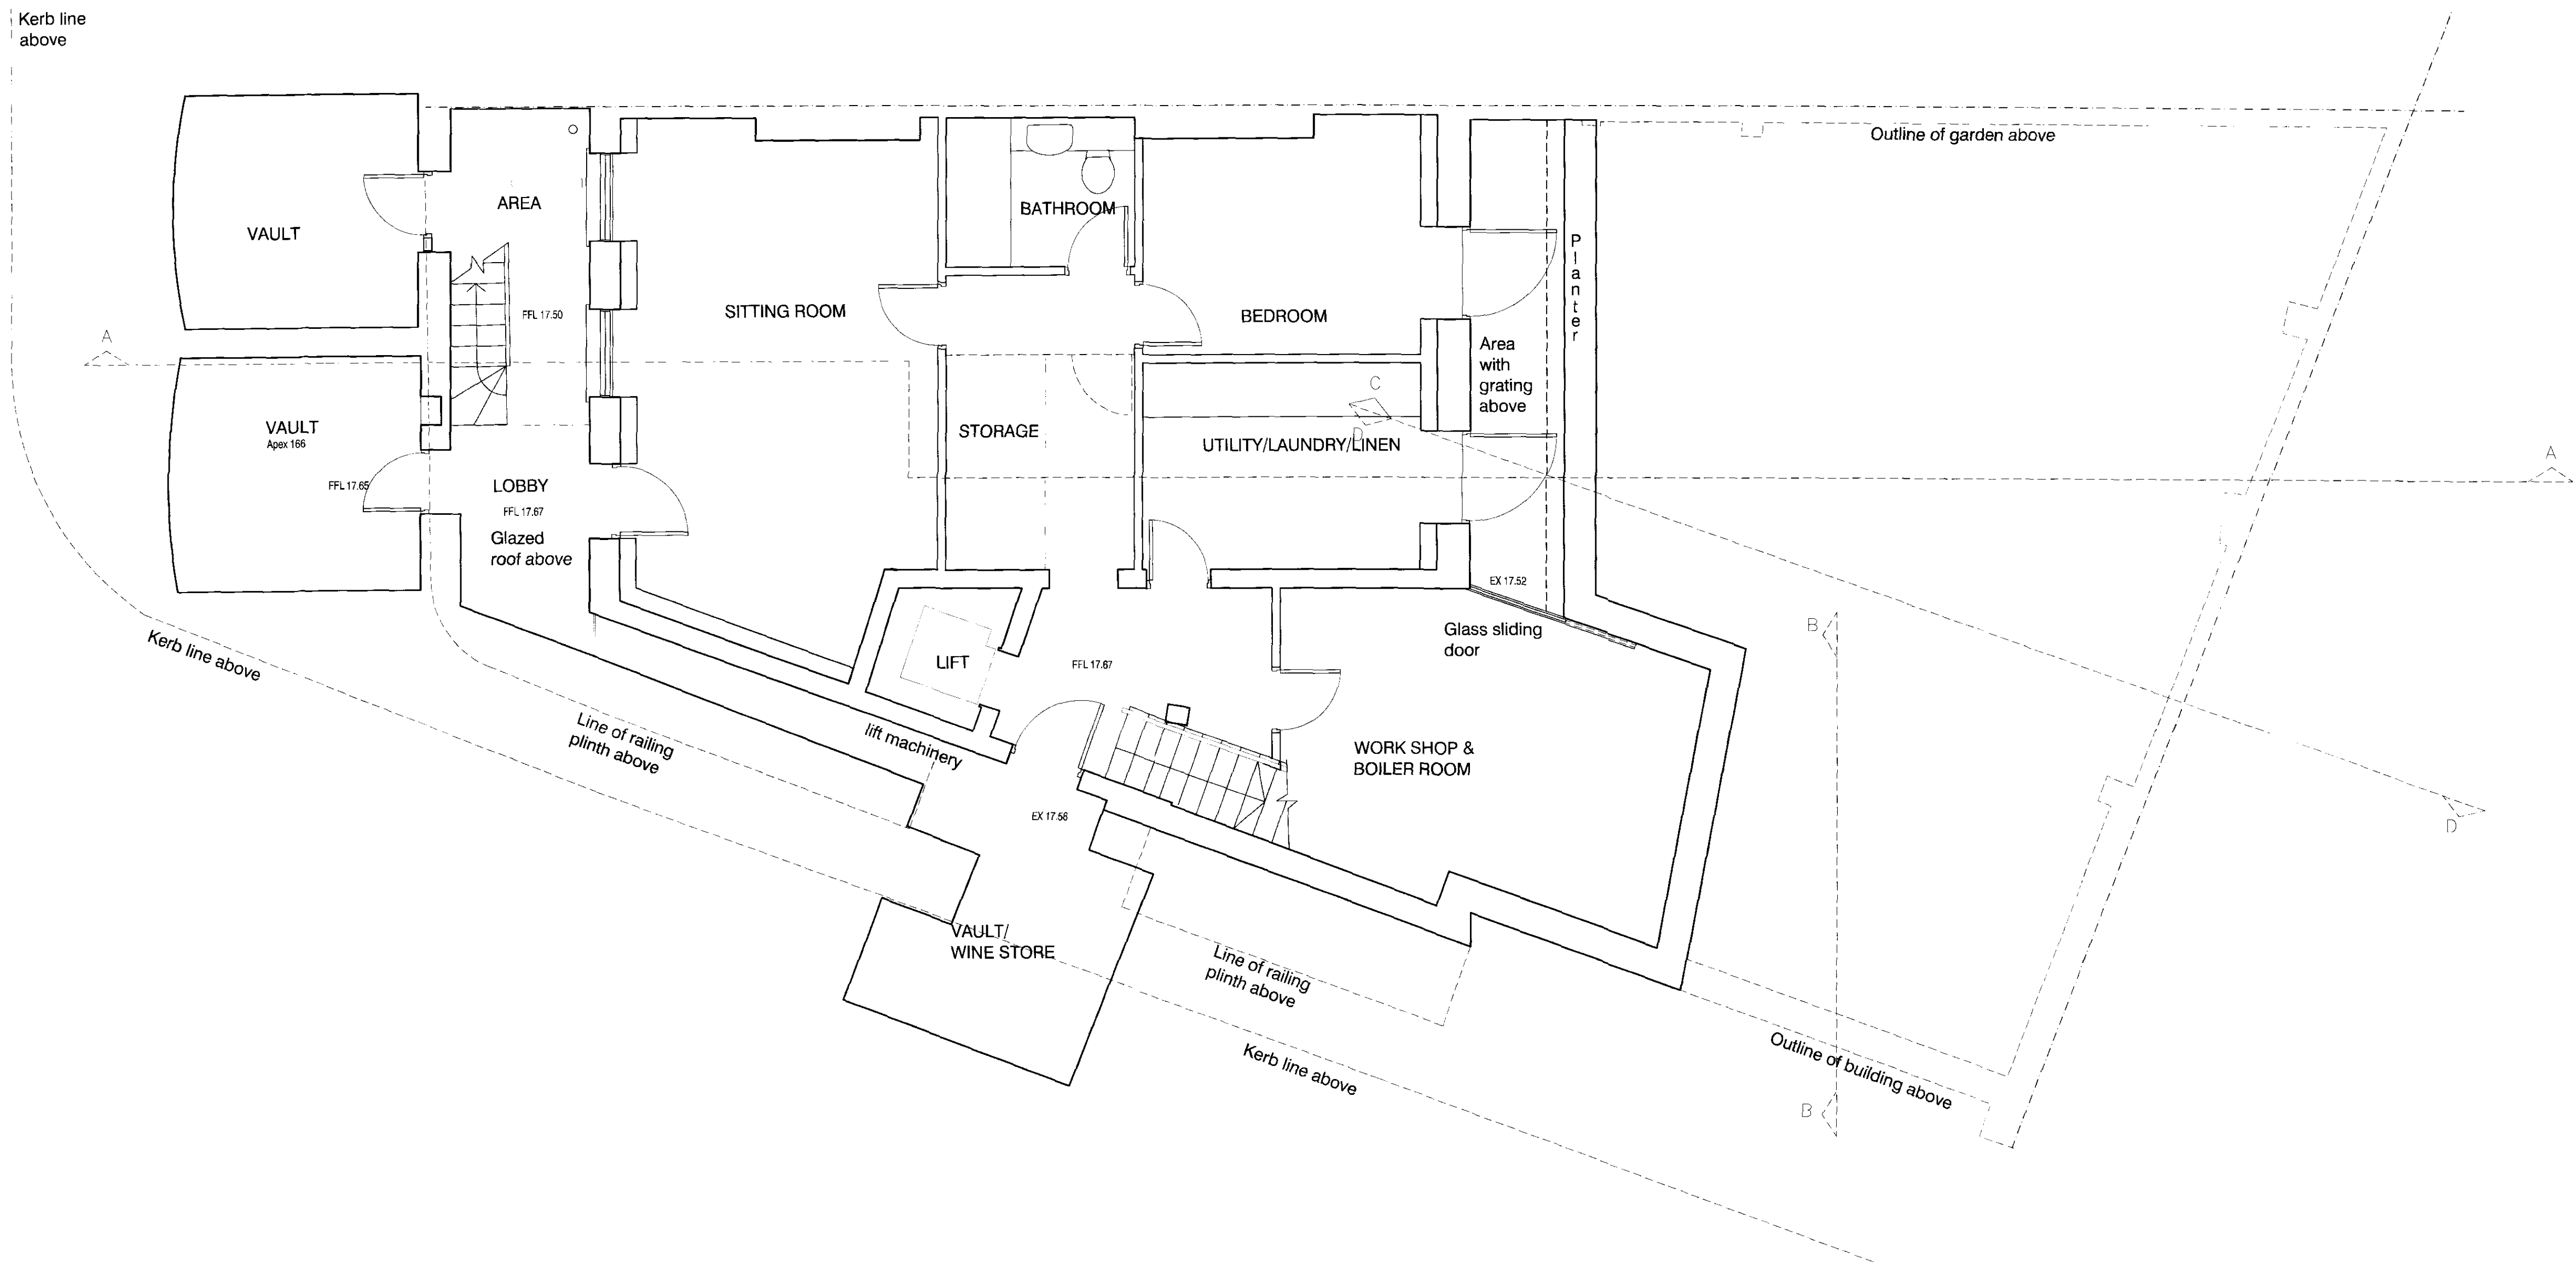

PL_P_001 PROPOSED BASEMENT PLAN
01 SCALE 1: 50@A1

DRAWING STATUS KEY:					BILL THOMAS		
PL = PLANNING					61 DOUGHTY STREET LONDON WC1N 3JY		
E = EXISTING					T: 020 74043314		
P = PROPOSED					E-mail: billthomas@btinternet.com		
D = DEMOLITION							
project	62 DOUGHTY STREET	drawn	gr	scale	1:50 @ A1	date	Dec-09
obj title	PROPOSED BASEMENT PLAN	job no	09-100	org no	PL_P_001	rev	