


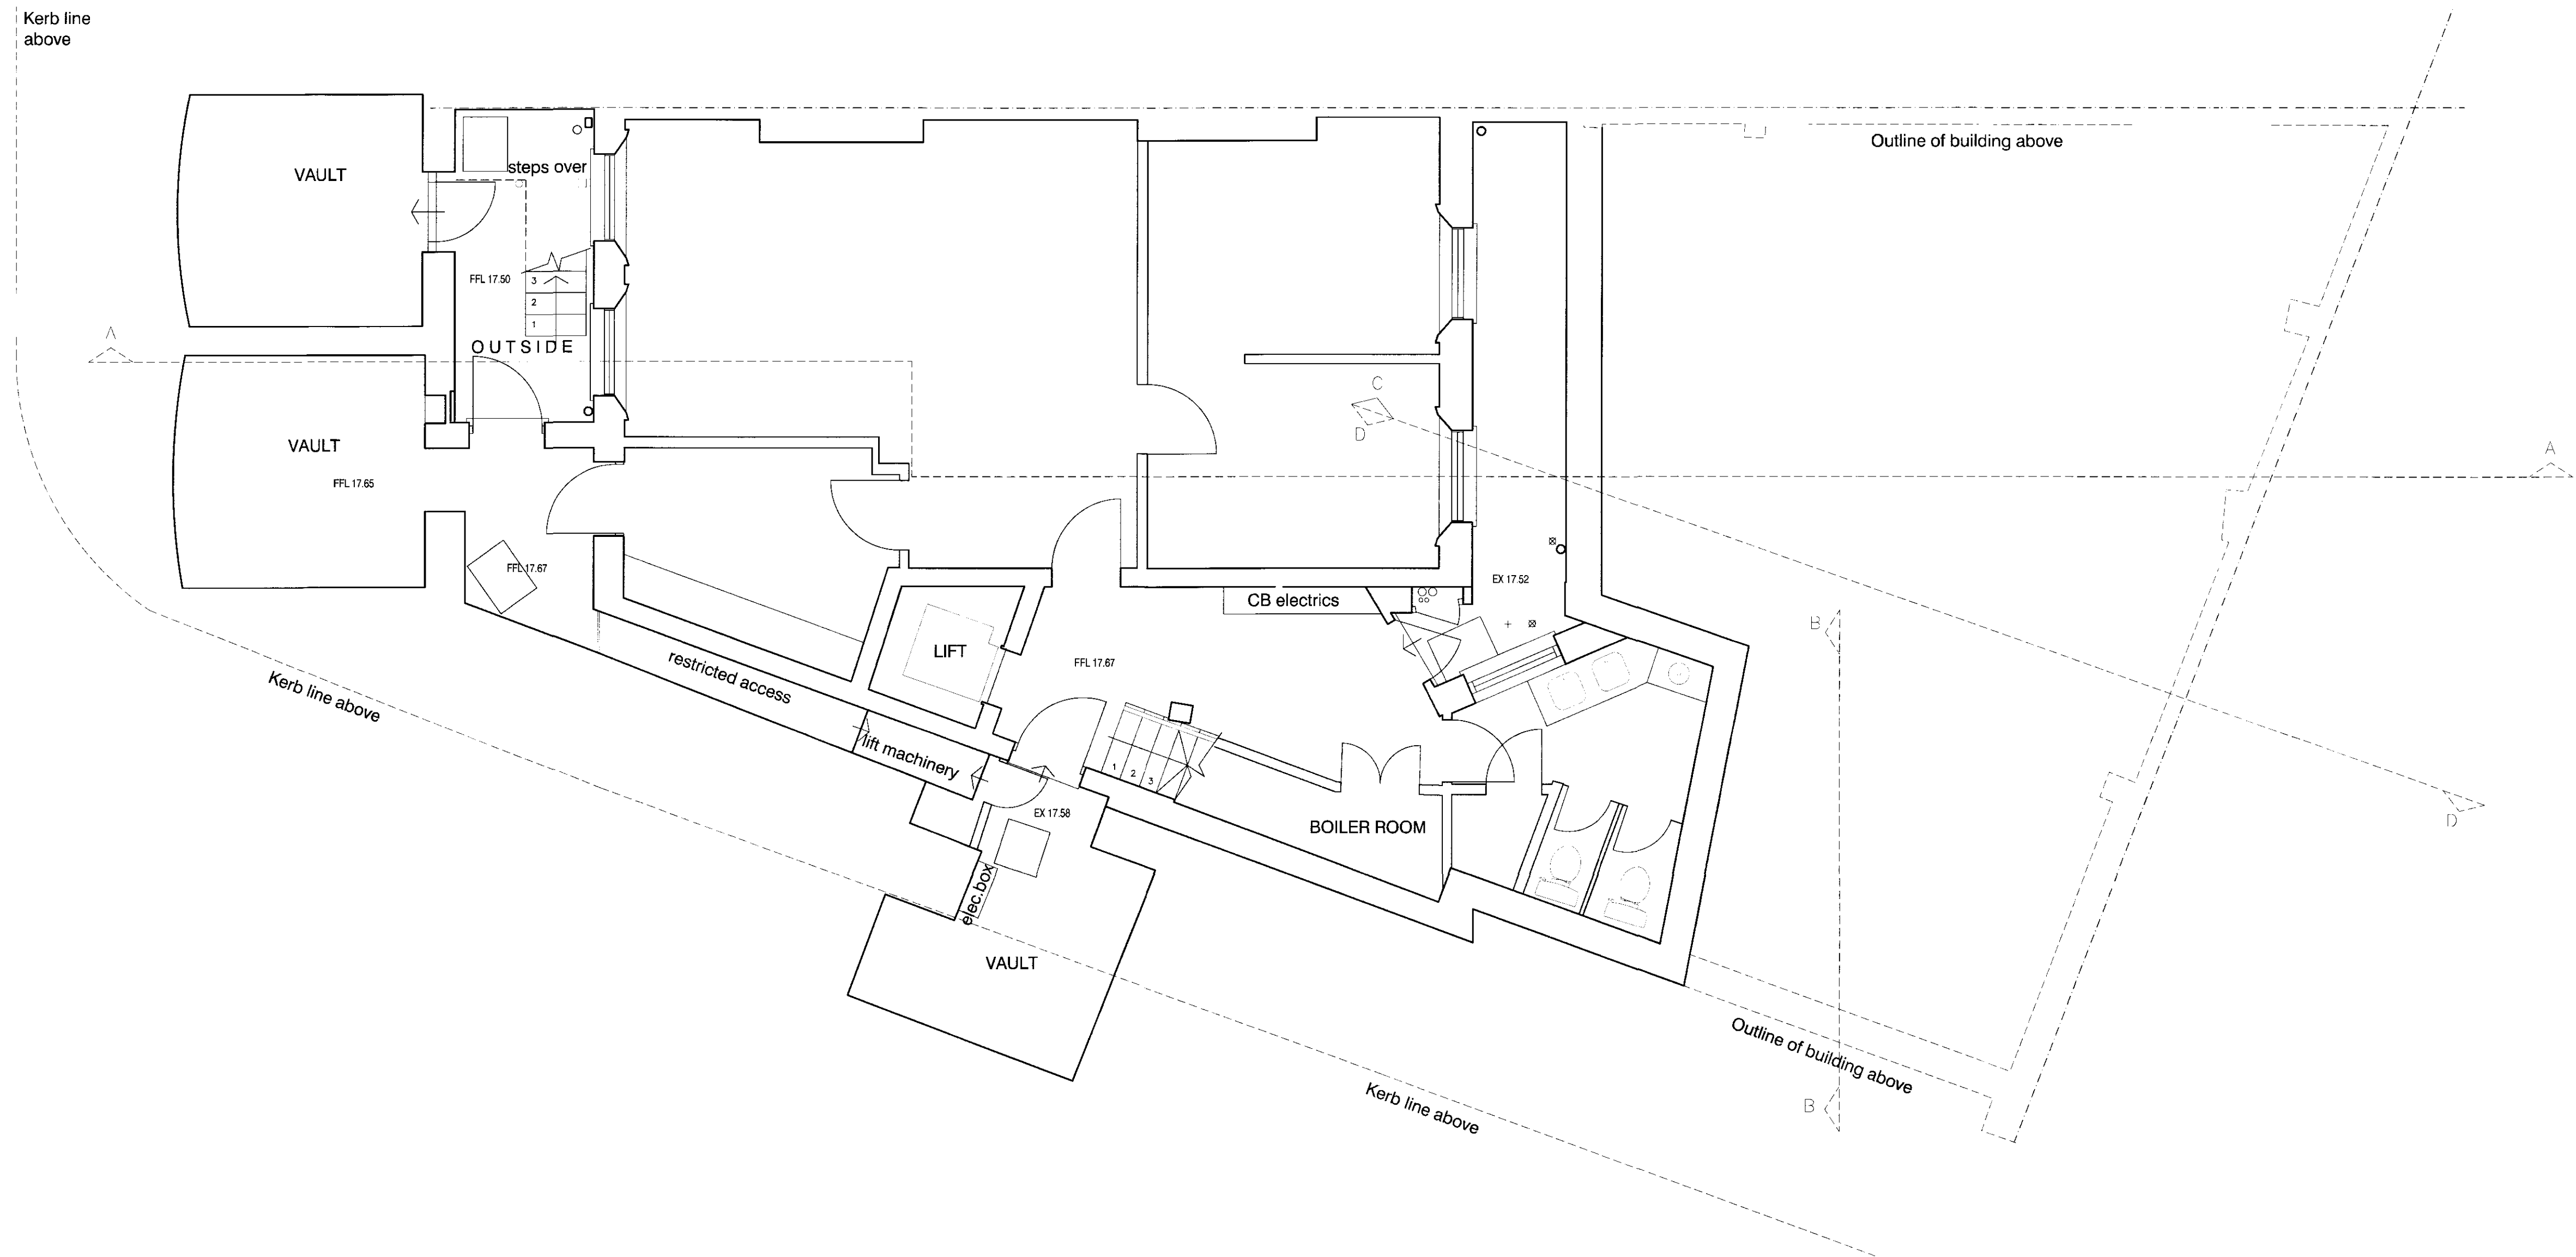

PL_E_001 EXISTING BASEMENT PLAN
01 SCALE 1:50@A1

DRAWING STATUS KEY:				BILL THOMAS			
PL = PLANNING				61 DOUGHTY STREET LONDON WC1N 2JY			
E = EXISTING				T: 020 74043314			
P = PROPOSED				E-mail: billthomas@btinternet.com			
D = DEMOLITION							
project	62 DOUGHTY STREET			drawn	audited	scale	date
org file	EXISTING BASEMENT PLAN			gr		1:50 @ A1	Dec-09
	job no	org no					
	09-100	PL_E_001					