


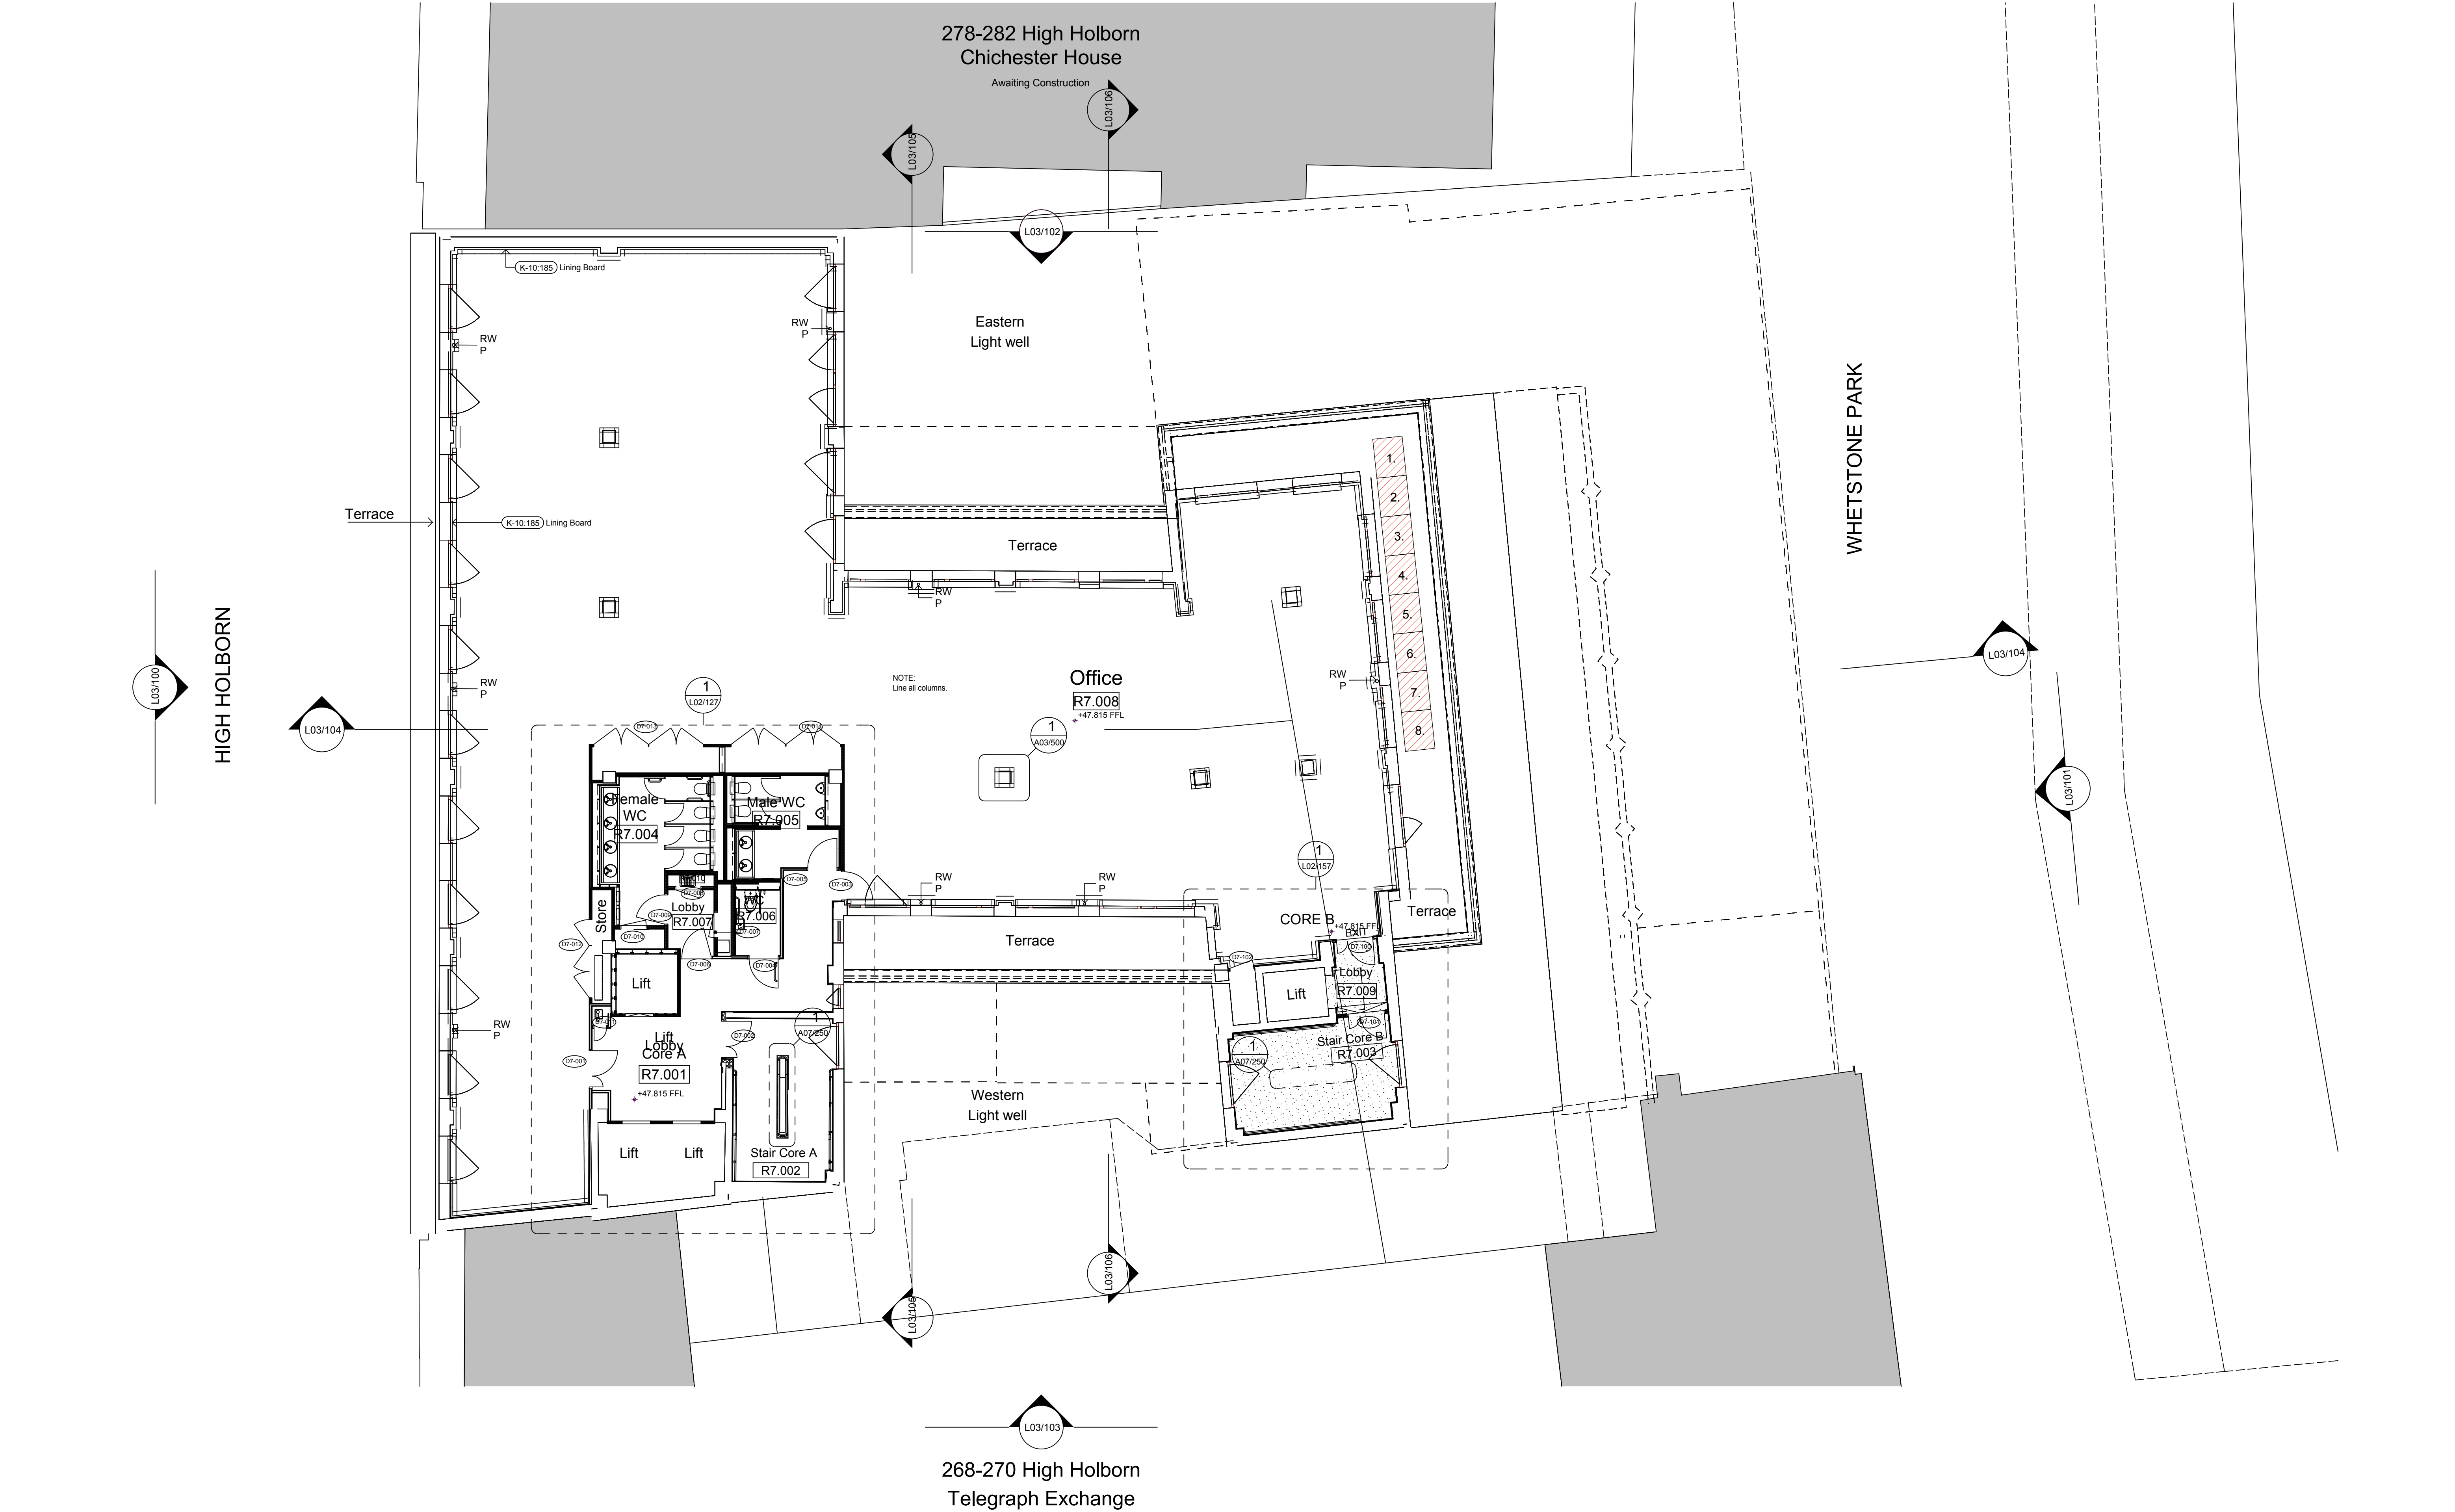

Notes:
Do not Scale from this drawing
Use figured dimensions only

Rev.	Date	Dwn	Description
P1	09/02/10	mk	Issued for Information

Key:



All dimensions and installation subject to specialist contractor specification.

University of Arts London
65 Davies Street
London, W1K 5DA

ISG plc
272 High Holborn
271-273 High Holborn
London, WC1V 7NE
Tel. 020 7242 1142

John Robertson Architects
111 Southwark Street, London, SE1 0JF
Telephone 020 7633 5100. Facsimile 020 7620 0091

UAL High Holborn London, WC1V 7NE

Seventh Floor GA Plan
PV Panel Arrangement

Scale(s):	Date:	Drawn:	Checked:
1:100@A1	09/02/10	mk	ah
Project No:	Drawing No:	Revision:	
1680	L05/207	P1	