


PROPOSED SECTIONS scale 1:50

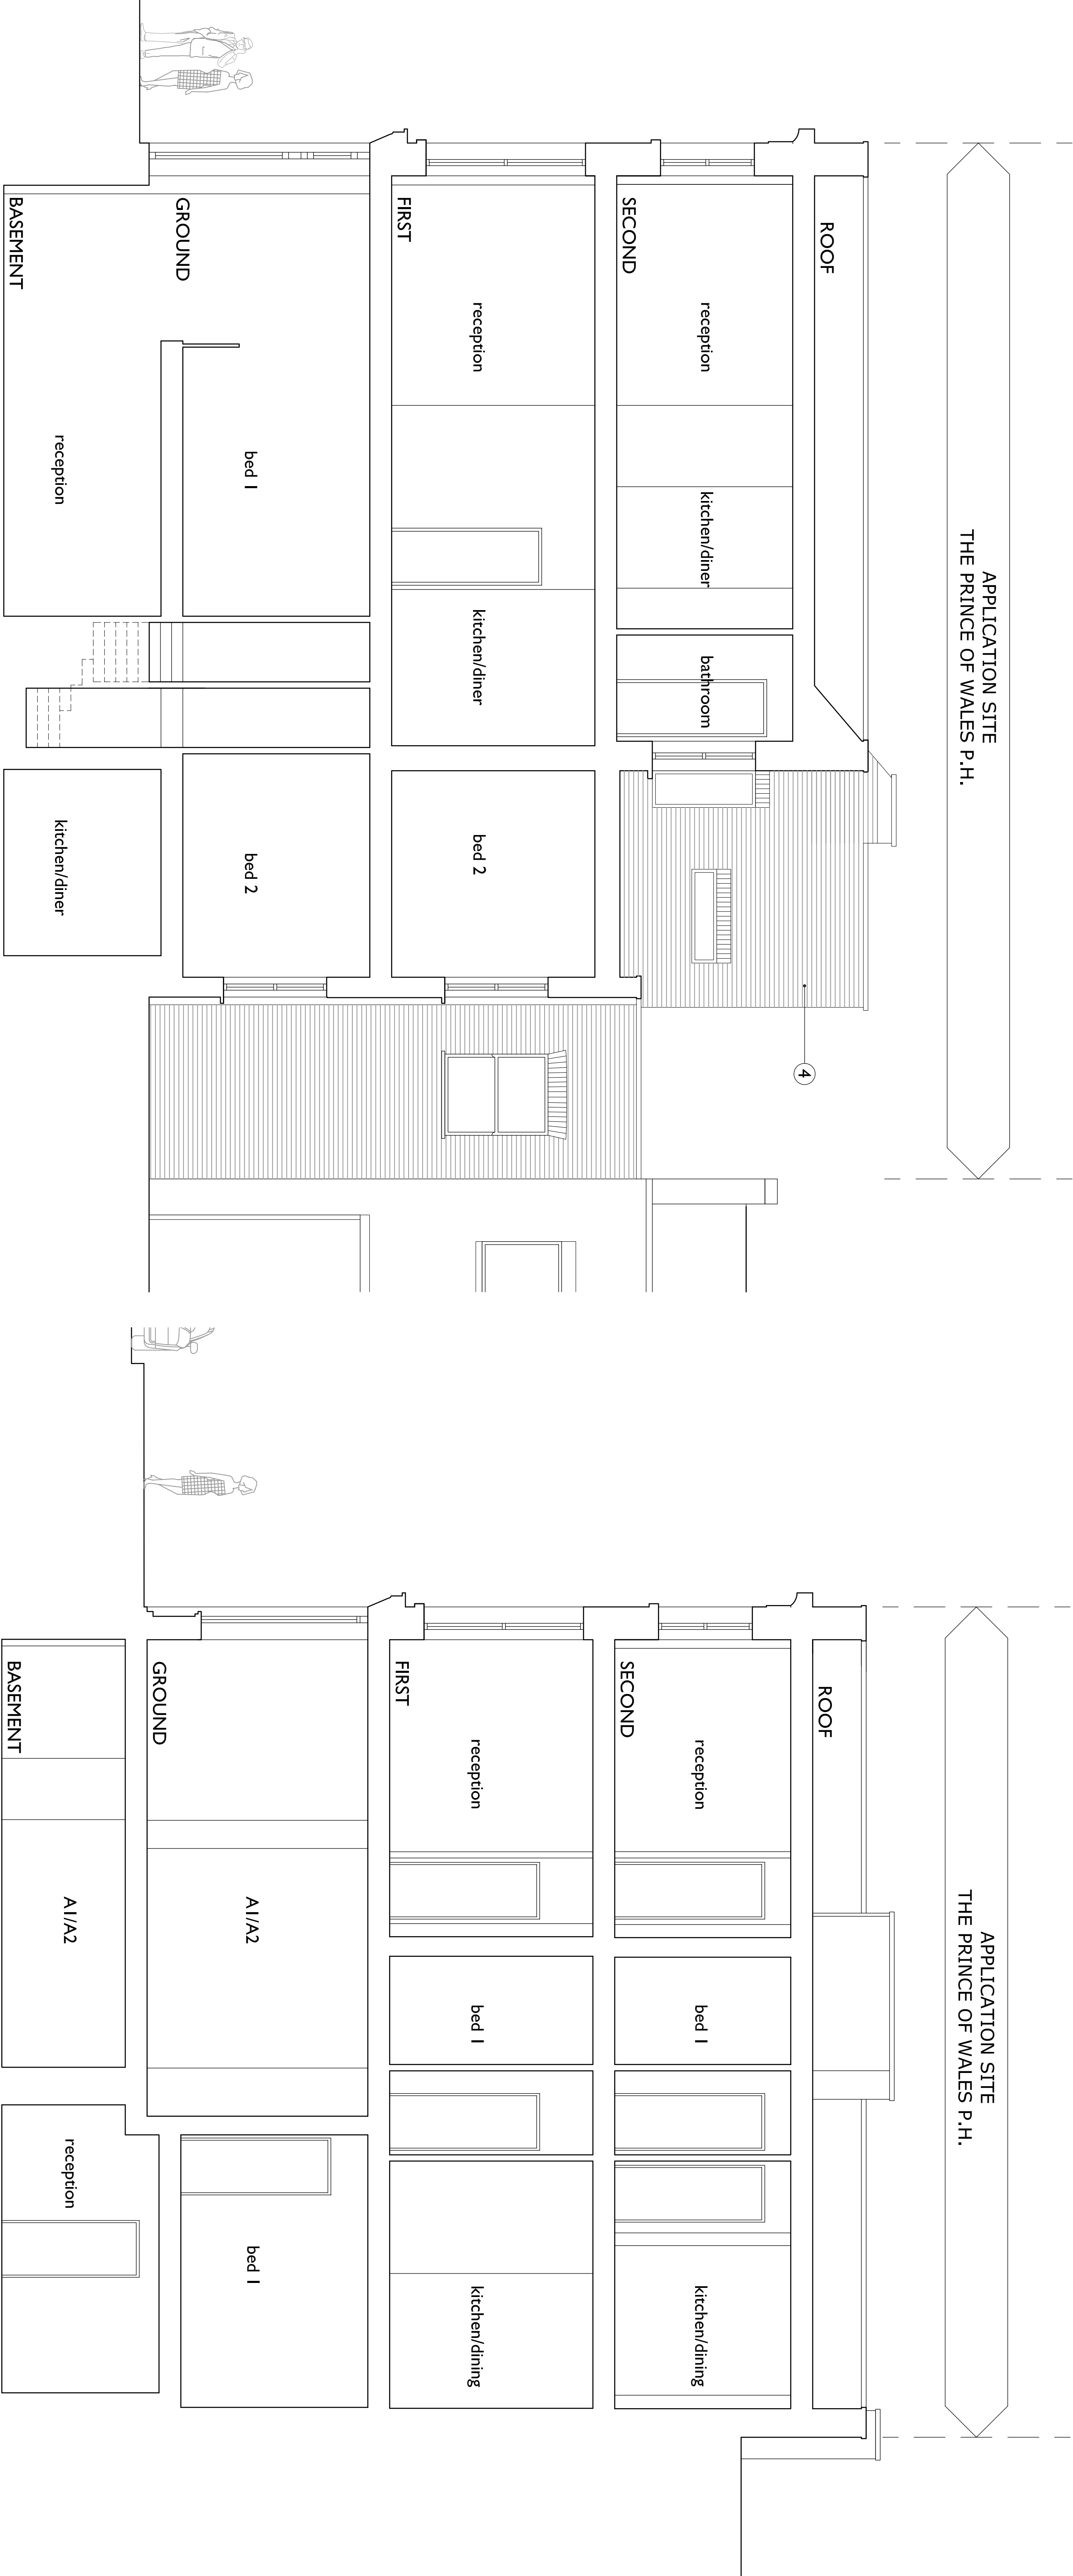

SECTION A-A

SECTION B-B

MATERIALS LEGEND

- 1

New double glazed timber windows in style to match existing
- 2

Slated mansard roof
- 3

White painted render to match existing
- 4

Face brickwork (multi-stock)
- 5


Cornice
- 6

Black painted render with horizontal 'v' joints to match existing facade
- 7

Painted timber frames and doors with glazed fanlights
- 8

Band course to match existing

Notes No scaled dimensions to be taken from this drawing. All dimensions to be site checked.

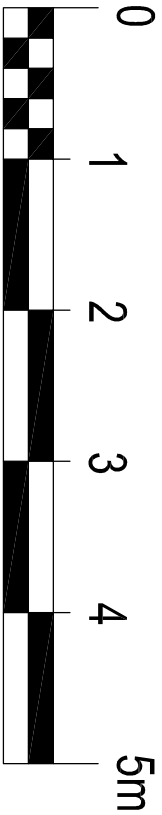

Scale in metres

Rev	Date	Revision	Initials	Rev	Date	Revision	Initials	project	drawing	date	scale	drawn	checked
								The Prince of Wales P.H., 75 Prince of Wales Road London NW6 3LT	PROPOSED Sections A-A and B-B 1:50 scale	12/09	1:50@A1	HS	RS
										job no			rev
										7506			
A	02/10	Planning Amendments	HS								18	A	

METROPOLITAN
DEVELOPMENT
CONSULTANCY

66 Bickenhall Mansions,
Bickenhall Street, London, W1U 6BX
Telephone: 020 7486 6675
Fax: 020 7486 7206
Email: surveyors@mdcdondon.com