



Key	Item
A	Sink
B	Slimline Dishwasher
C	Hob
D	Washing Machine
E	Boiler
F	Fridge
G	Oven

rev no	description	date
A	Kitchen layout amended to include washing machine. 'Stack' oven added	13.10.2009
B	Partition walls amended in line with GA. Notation added	22.11.2009

notes
X

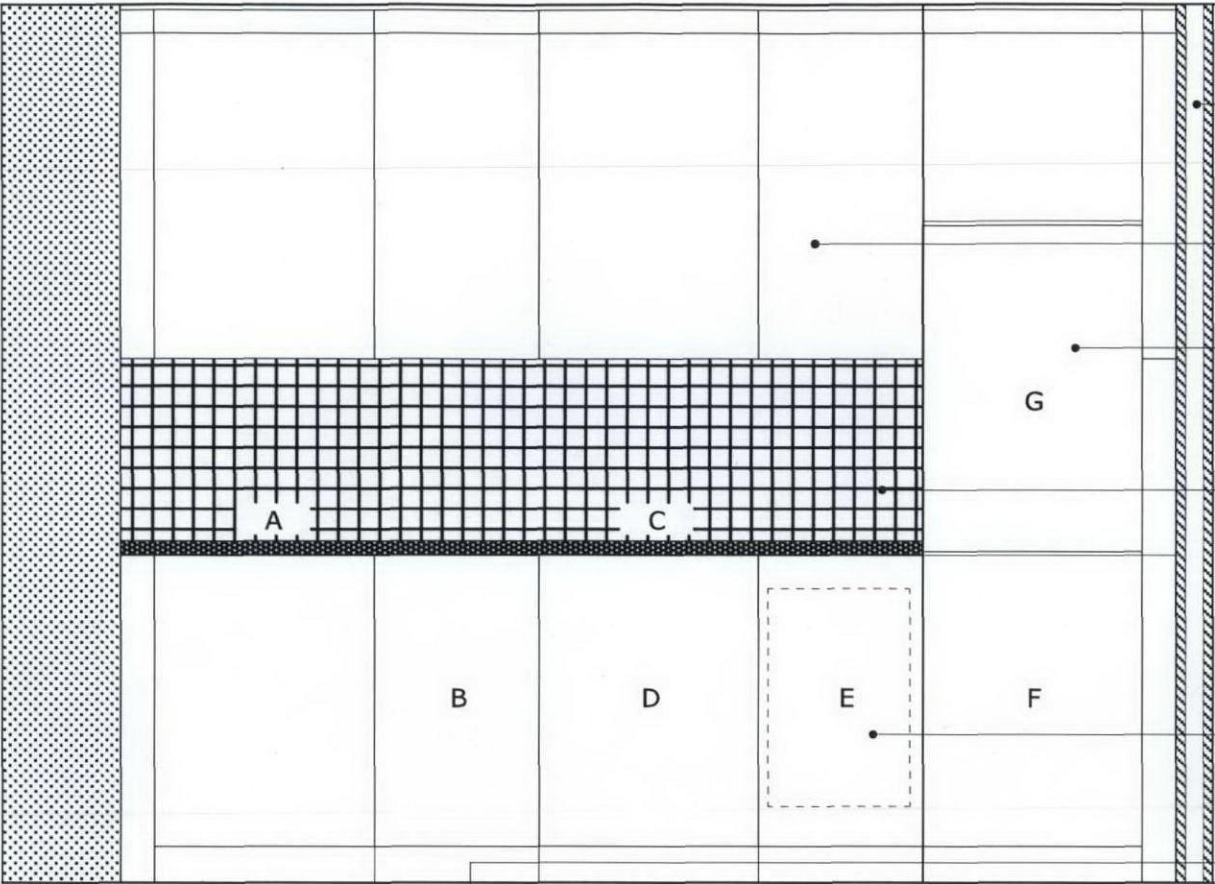

KITCHEN ELEVATION

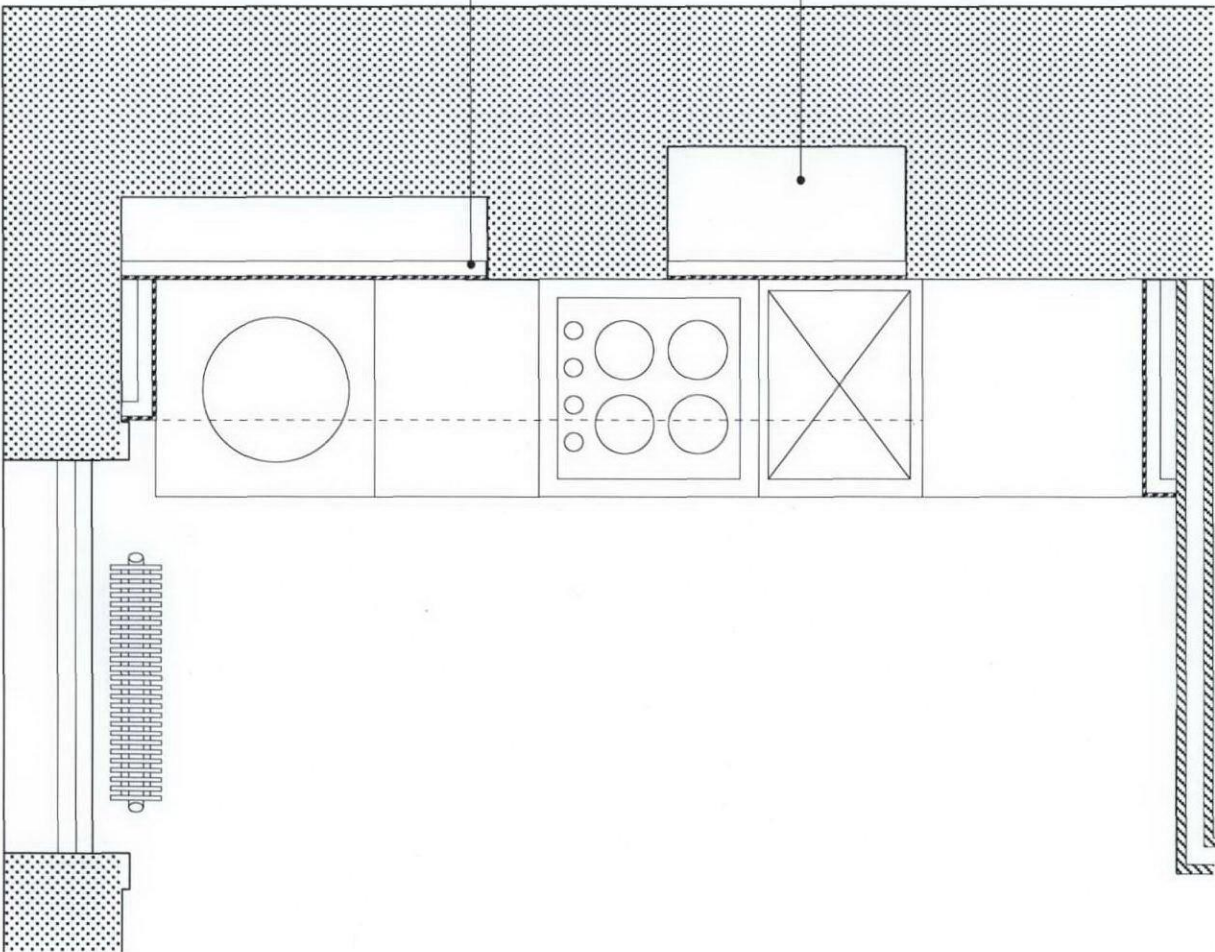

New partition wall between Kitchen and Bathroom

High level cupboards

Full height stack unit

Tiled splashback

Floor mounted Gas Condenser Boiler with extraction routed through existing chimney. Refer to GA drawing 1049.02.1

Partition wall creating even surface and space for services

Existing chimney recess

Photo of existing elevation



Andrew Lock Design

RETAIL | EXHIBITION | EVENTS

12 Evangelist Road London NW5 1UB
andrew@andrewlockdesign.com
www.andrewlockdesign.com

client
Simon Chinnery & Paula Cain

project
5B Leigh St, WC1H

drawing title
KITCHEN DETAILS


scale
1:50 @ A3

drawn by
AL

drawing no
1049.03.1

revision
B

THIS DRAWING IS FOR DESIGN INTENT PURPOSES ONLY AND IS THE PROPERTY OF ANDREW LOCK DESIGN. THIS DRAWING CANNOT BE COPIED, REPRODUCED, RETAINED OR DISCLOSED TO ANY UNAUTHORIZED PERSON WITHOUT THE PRIOR WRITTEN CONSENT OF ANDREW LOCK DESIGN.

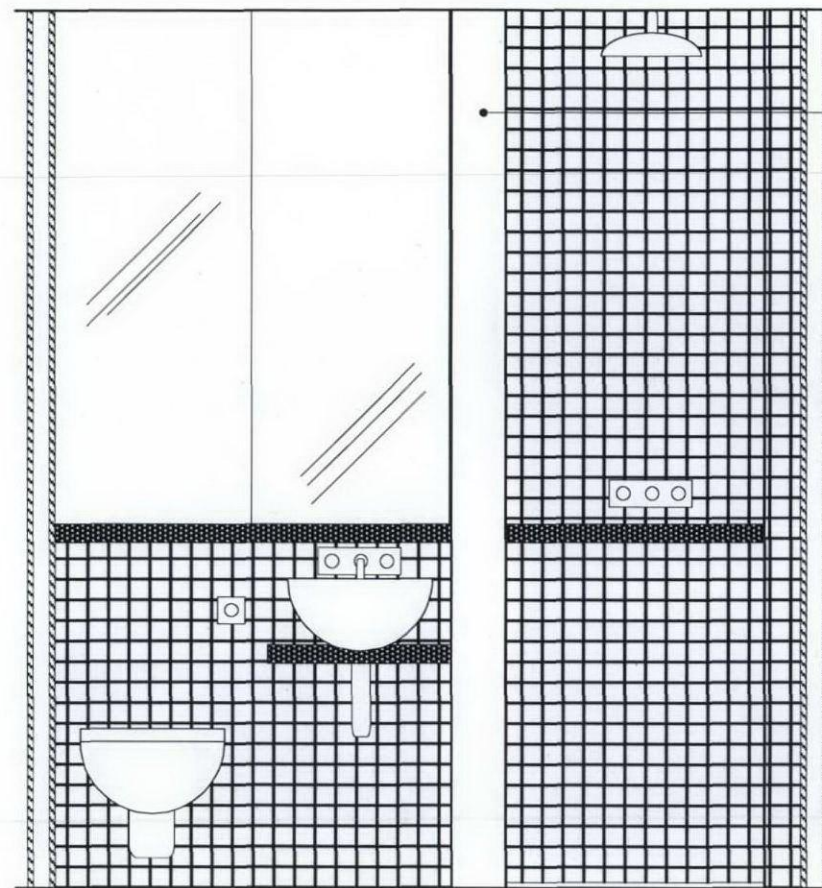


Existing spine wall

Entrance to Bathroom

Utility cupboard


Storage cupboard

All doors white laminate, full height with shadow gap

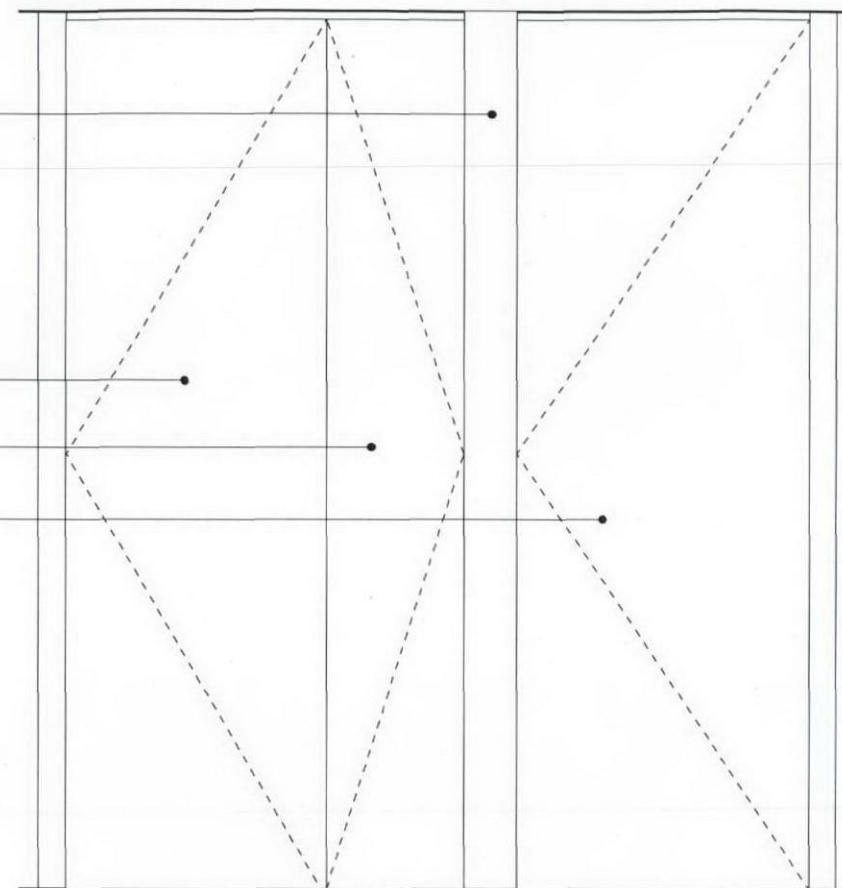

EXTERNAL ELEVATION

INTERIOR SECTION

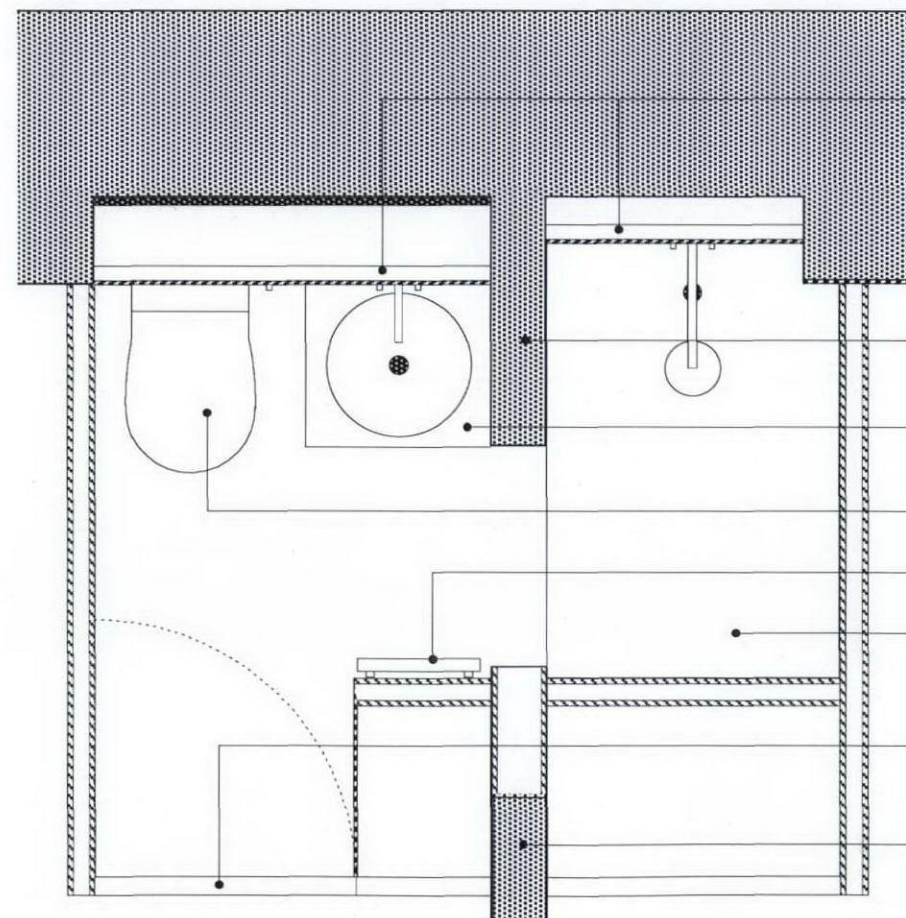

Partition walls housing services and shower control

Photomontage illustrating existing space to be updated

Existing spine wall

Sink

WC

Radiator

Shower area

Bathroom access

Existing spine wall



PLAN

rev no	description	date
A	Bathroom and storage reconfigured in line with preliminary planning recommendations. Notation added.	22.11.2009

notes

X

Andrew Lock Design

RETAIL | EXHIBITION | EVENTS

12 Evangelist Road London NW5 1UB
andrew@andrewlockdesign.com
www.andrewlockdesign.com

client

Simon Chinnery & Paula Cain

project

5B Leigh St, WC1H

drawing title

BATHROOM DETAILS

scale

1:50 @ A3

drawn by

AL

drawing no

1049.03.2

revision

A

THIS DRAWING IS FOR DESIGN INTENT PURPOSES ONLY AND IS THE PROPERTY OF ANDREW LOCK DESIGN. THIS DRAWING CANNOT BE COPIED, REPRODUCED, RETAINED OR DISCLOSED TO ANY UNAUTHORIZED PERSON WITHOUT THE PRIOR WRITTEN CONSENT OF ANDREW LOCK DESIGN.



New partition wall

Full height storage cupboard created from recess

Timber panels over elevation to create feature wall

Shelf

Dotted lines denote extent of existing recess behind

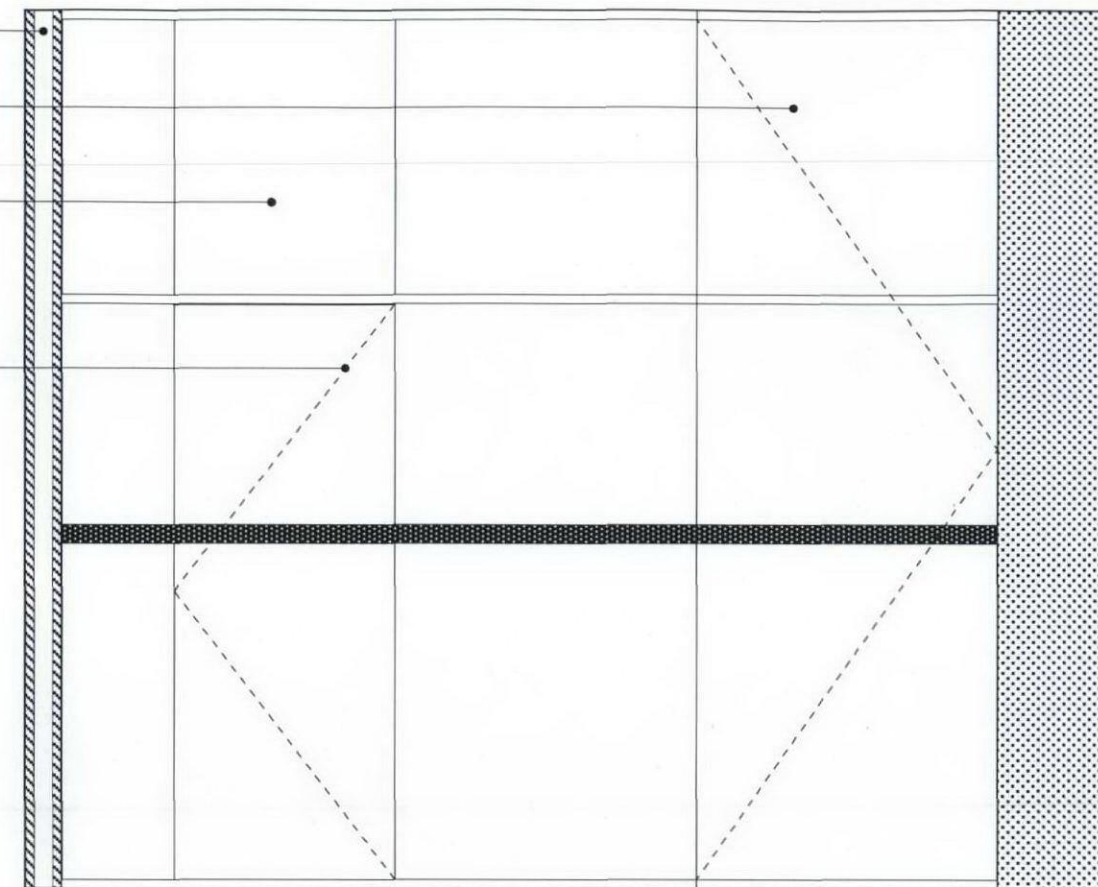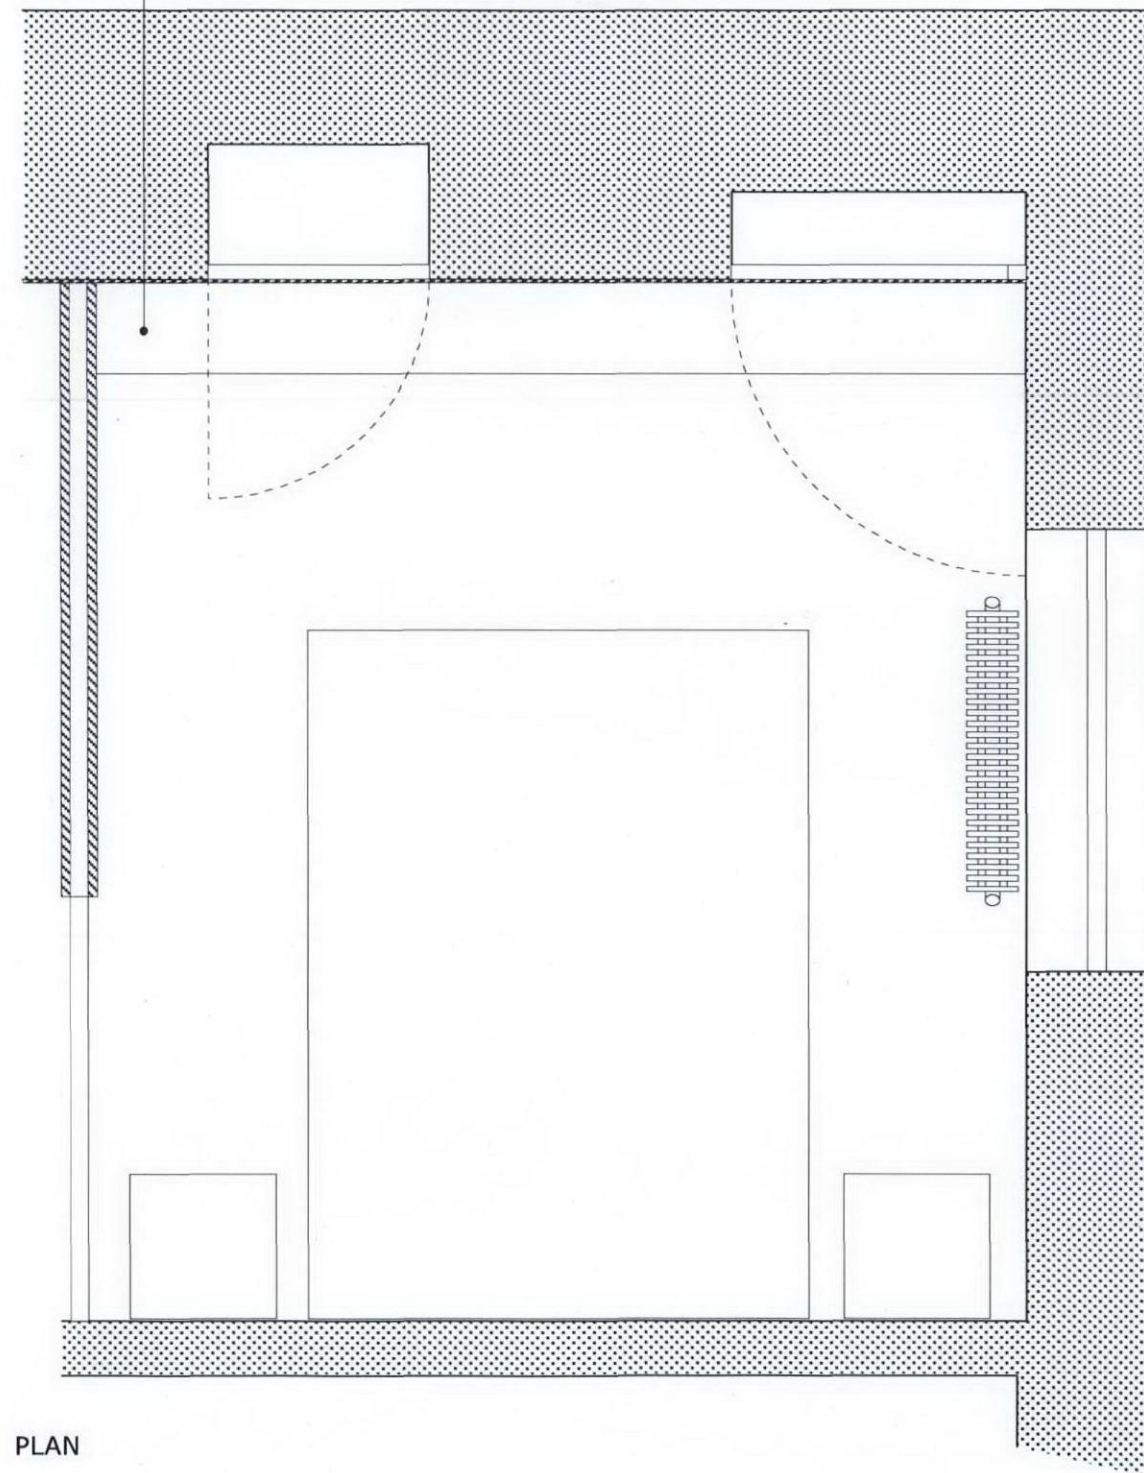

INTERIOR ELEVATION



rev no	description	date
A	Updated in line with GA. Notation added.	22.11.2009

notes
X

Andrew Lock Design

RETAIL | EXHIBITION | EVENTS

12 Evangelist Road London NW5 1UB
andrew@andrewlockdesign.com
www.andrewlockdesign.com

client
Simon Chinnery & Paula Cain

project
5B Leigh St, WC1H

drawing title
BEDROOM DETAILS

scale
1:50 @ A3

drawn by
AL

drawing no
1049.03.3

revision
A

THIS DRAWING IS FOR DESIGN INTENT PURPOSES ONLY AND IS THE PROPERTY OF ANDREW LOCK DESIGN. THIS DRAWING CANNOT BE COPIED, REPRODUCED, RETAINED OR DISCLOSED TO ANY UNAUTHORIZED PERSON WITHOUT THE PRIOR WRITTEN CONSENT OF ANDREW LOCK DESIGN.