
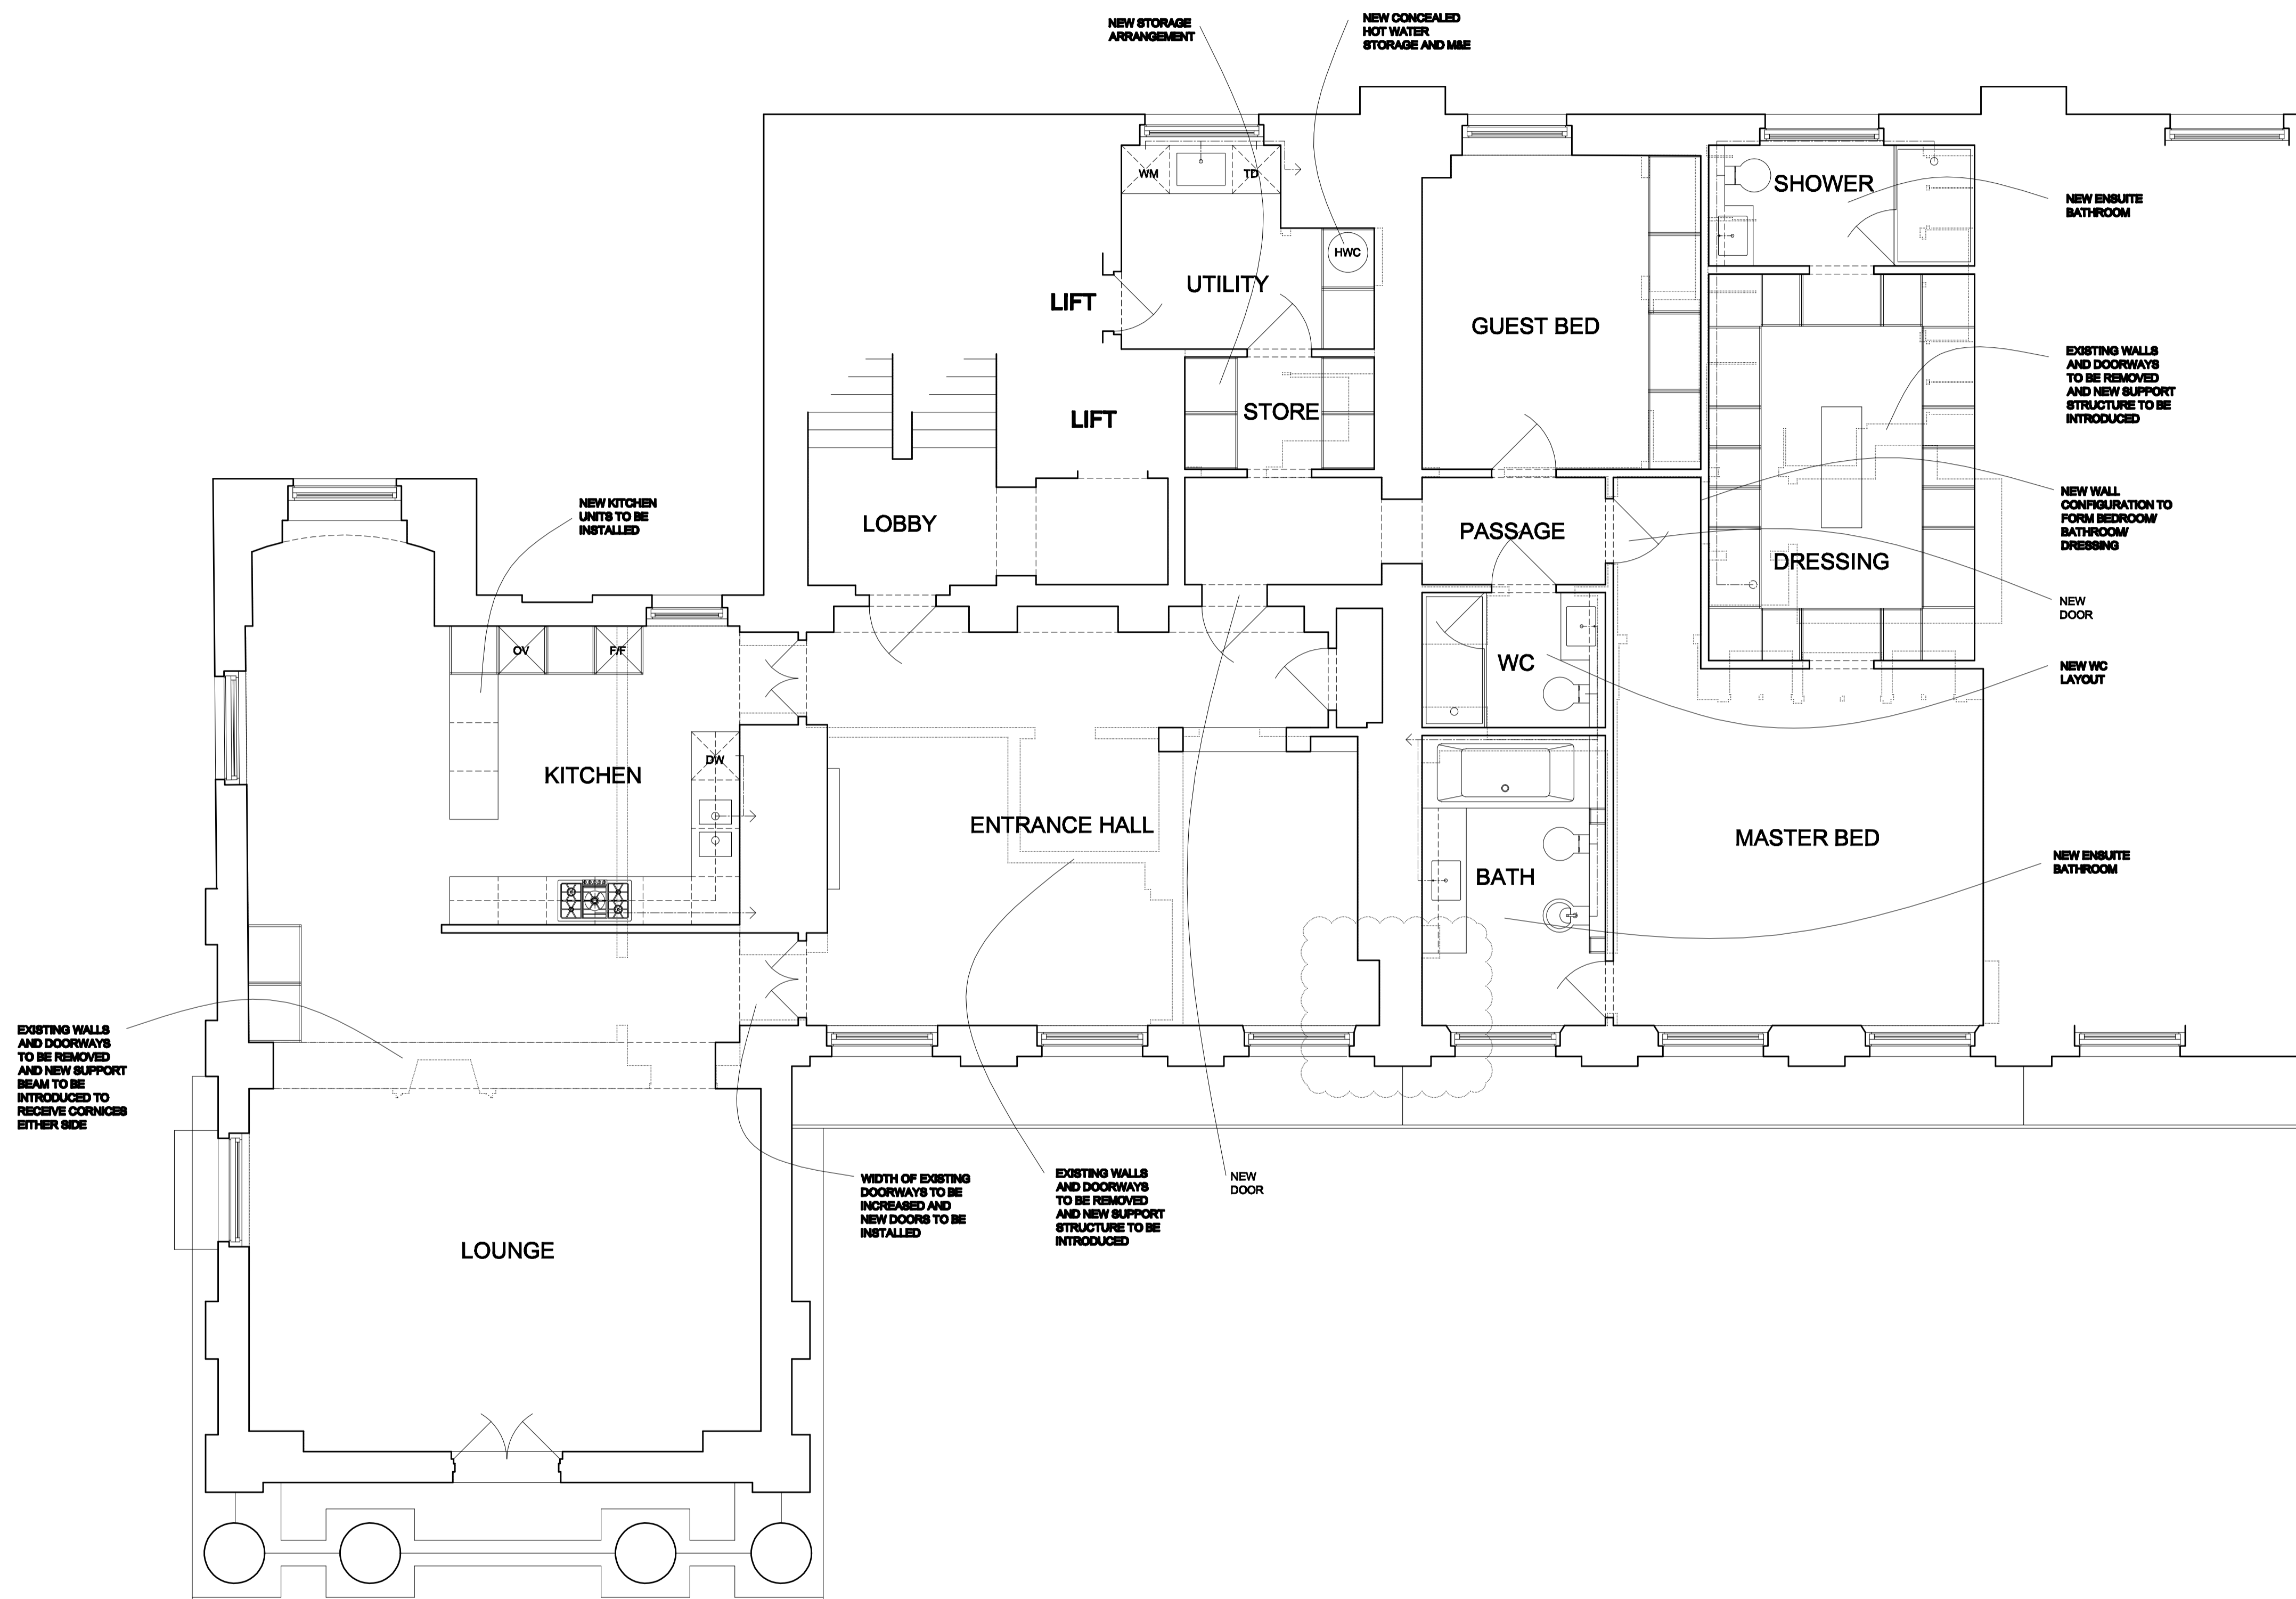


NOTES
 ALL DIMENSIONS TO BE CHECKED ON SITE BY THE CONTRACTOR AND NOT SCALED FROM THIS DRAWING

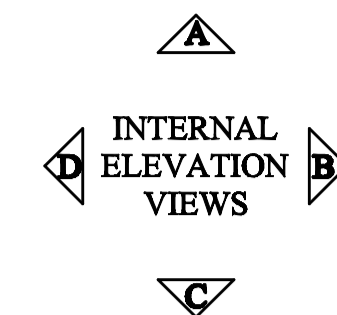

-	10/11/09	ISSUED FOR PLANNING
A	11/11/09	ROOM SIZES ADDED
B	10/12/09	DRESSING ROOM REVISED SHOWER AND BATH REVISED CUPBOARDS DEVELOPED KITCHEN AND UTILITY DEVELOPED ANNOTATIONS ADDED DRAINAGE ADDED
C	11/12/09	SCALE CHANGED TO 1:50 TITLES CHANGED
D	28/01/10	REISSUED FOR PLANNING DOOR BETWEEN BATH AND ENTRY REMOVED REISSUED FOR PLANNING

REV.	DATE	DESCRIPTION
------	------	-------------

BILL BENNETTE DESIGN LIMITED
 INTERIOR DESIGNERS

STUDIO 10, 39 TADEMA ROAD, LONDON, SW10 0PZ
 TEL: 020 7351 2550 FAX: 020 7351 3202
 EMAIL: WWW.BBDESIGN.CO.UK WEB: BBDESIGN.CO.UK

CLIENT
MR & MRS DENNIS BAYLIN

PROJECT
**45 CUMBERLAND TERRACE
 REGENTS PARK
 LONDON
 NW1 4HP**

DRAWING
PROPOSED PLAN

SCALE	DATE	DRAWN
1:50 @ A1	28/01/10	DB
DRAWING NO.	REV.	APPROVED
1.2	D	

COPYRIGHT BILL BENNETTE DESIGN LIMITED
 ALL RIGHTS RESERVED
 THIS DRAWING REMAINS THE PROPERTY OF BBD LTD
 AT ALL TIMES AND MAY NOT BE REPRODUCED OR
 COPIED IN PART OR WHOLE WITHOUT PRIOR WRITTEN
 CONSENT FROM BBD LTD