


15
Mecklenburg
Square

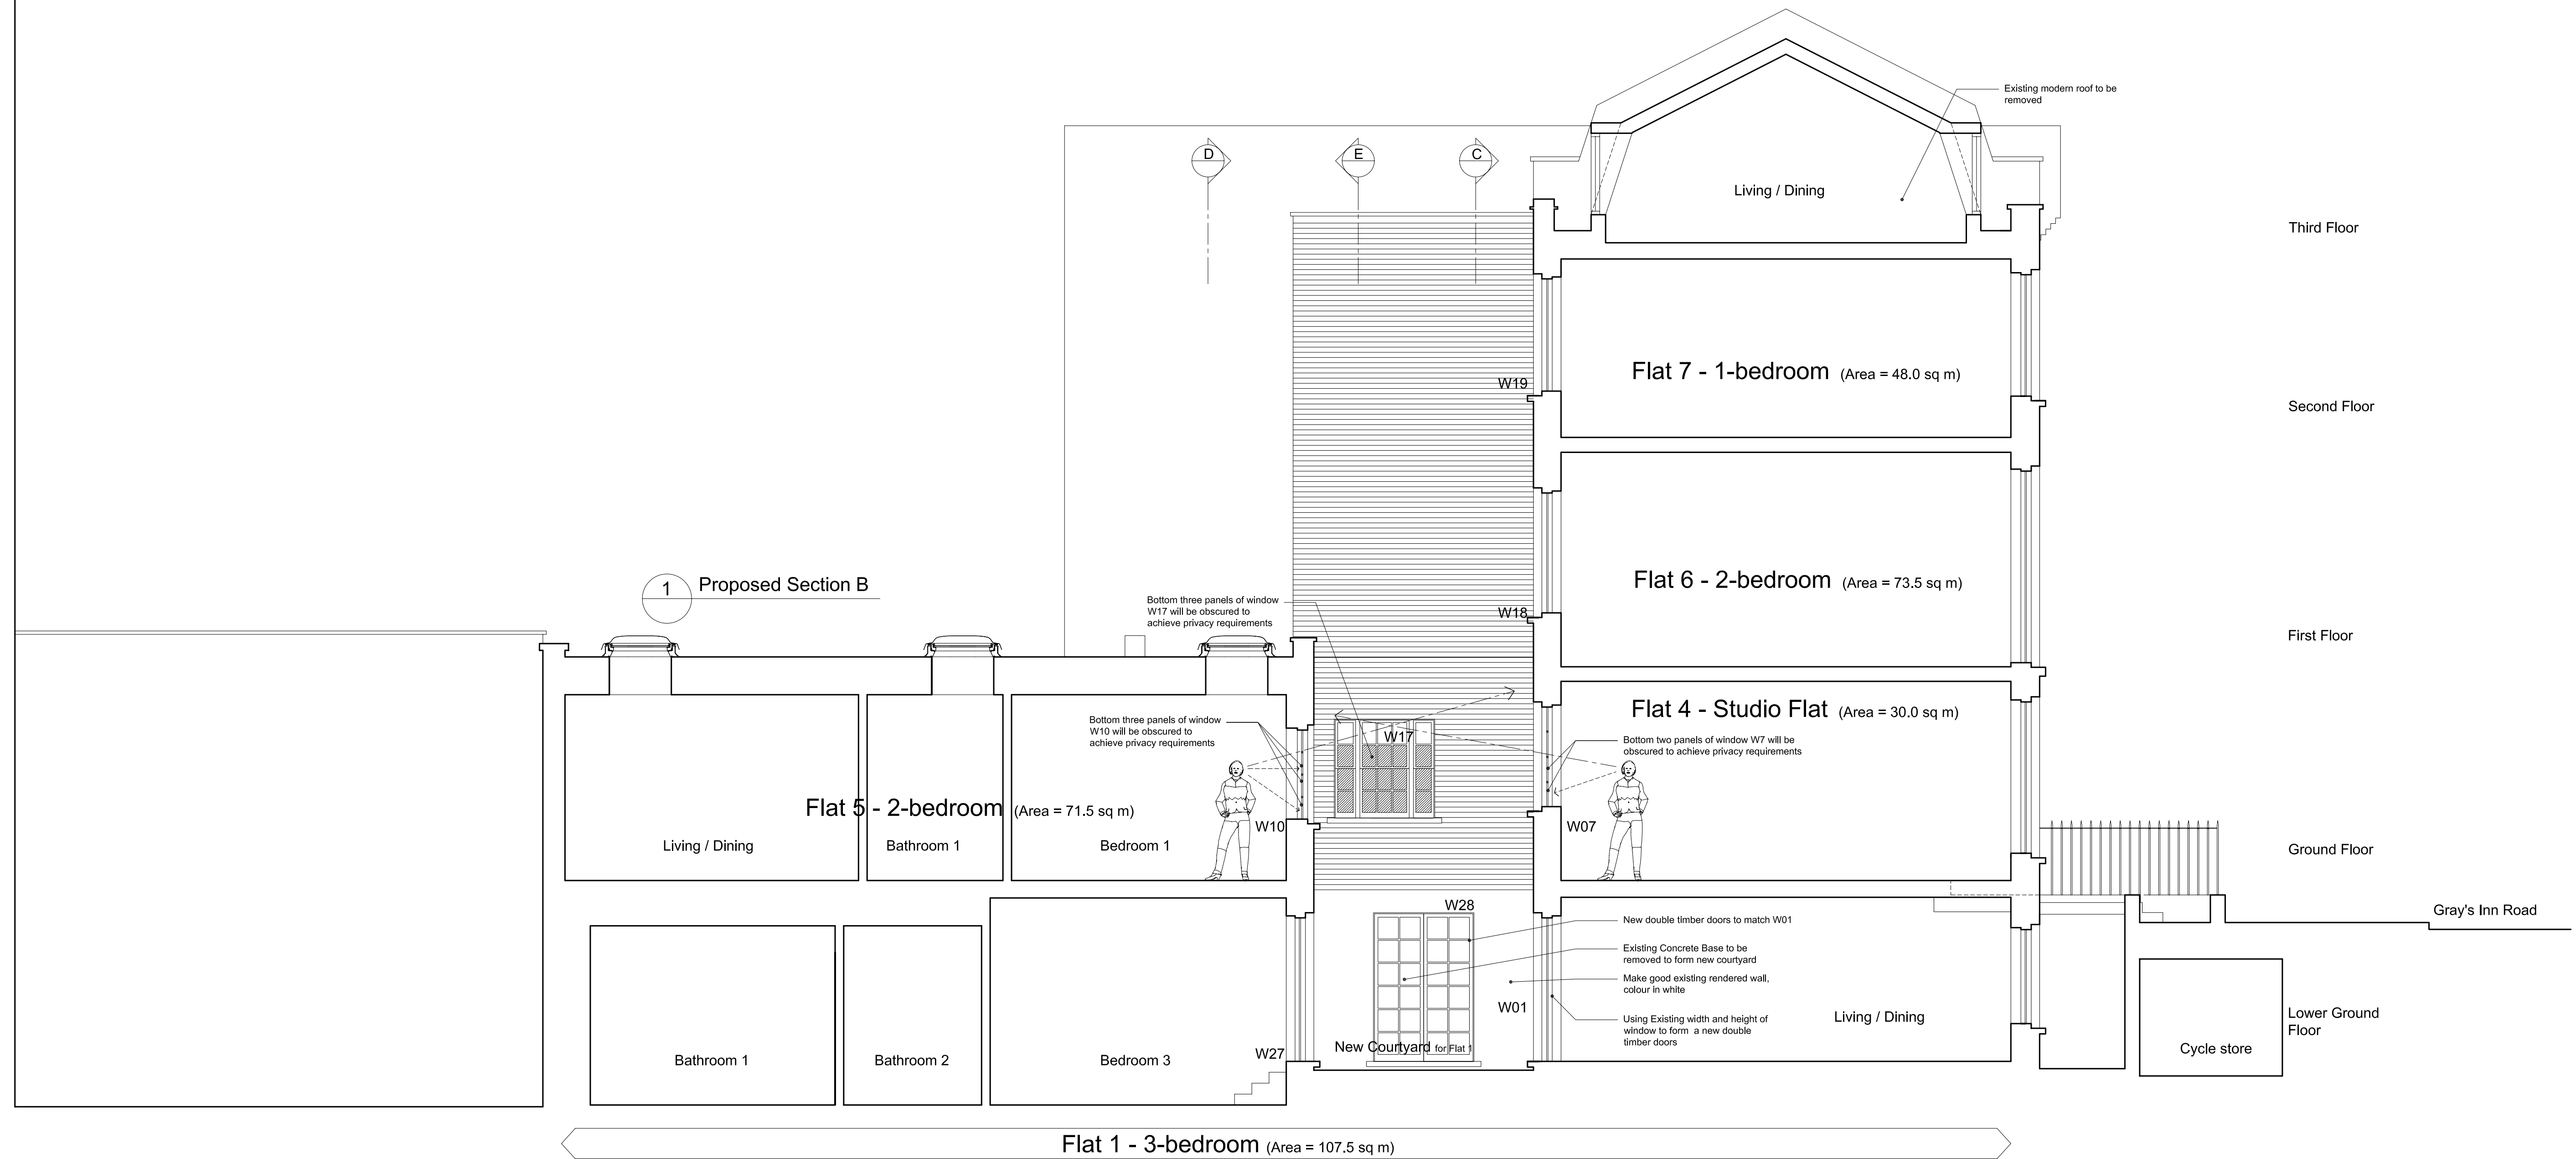

For 8 Residential Units

GENERAL NOTES

[illegible]

All dimensions are in millimetres

Ko and Partners		Project: 165 GRAY'S INN ROAD, LONDON WC1X 8UE	FOR APPROVAL
Unit 6 1-3 Upper Richmond Road London SW15 2RF		PROPOSED SECTION B - THROUGH SMALL COURTYARD	
T	020 8874 0758	CA2Y-A-027	
F	0870 762 3742		
E	postbox@koandpartners.co.uk	Date: DEC 09	Revision:  Scale: 1:50@A1
		Client:	Edenfield Estates Ltd