


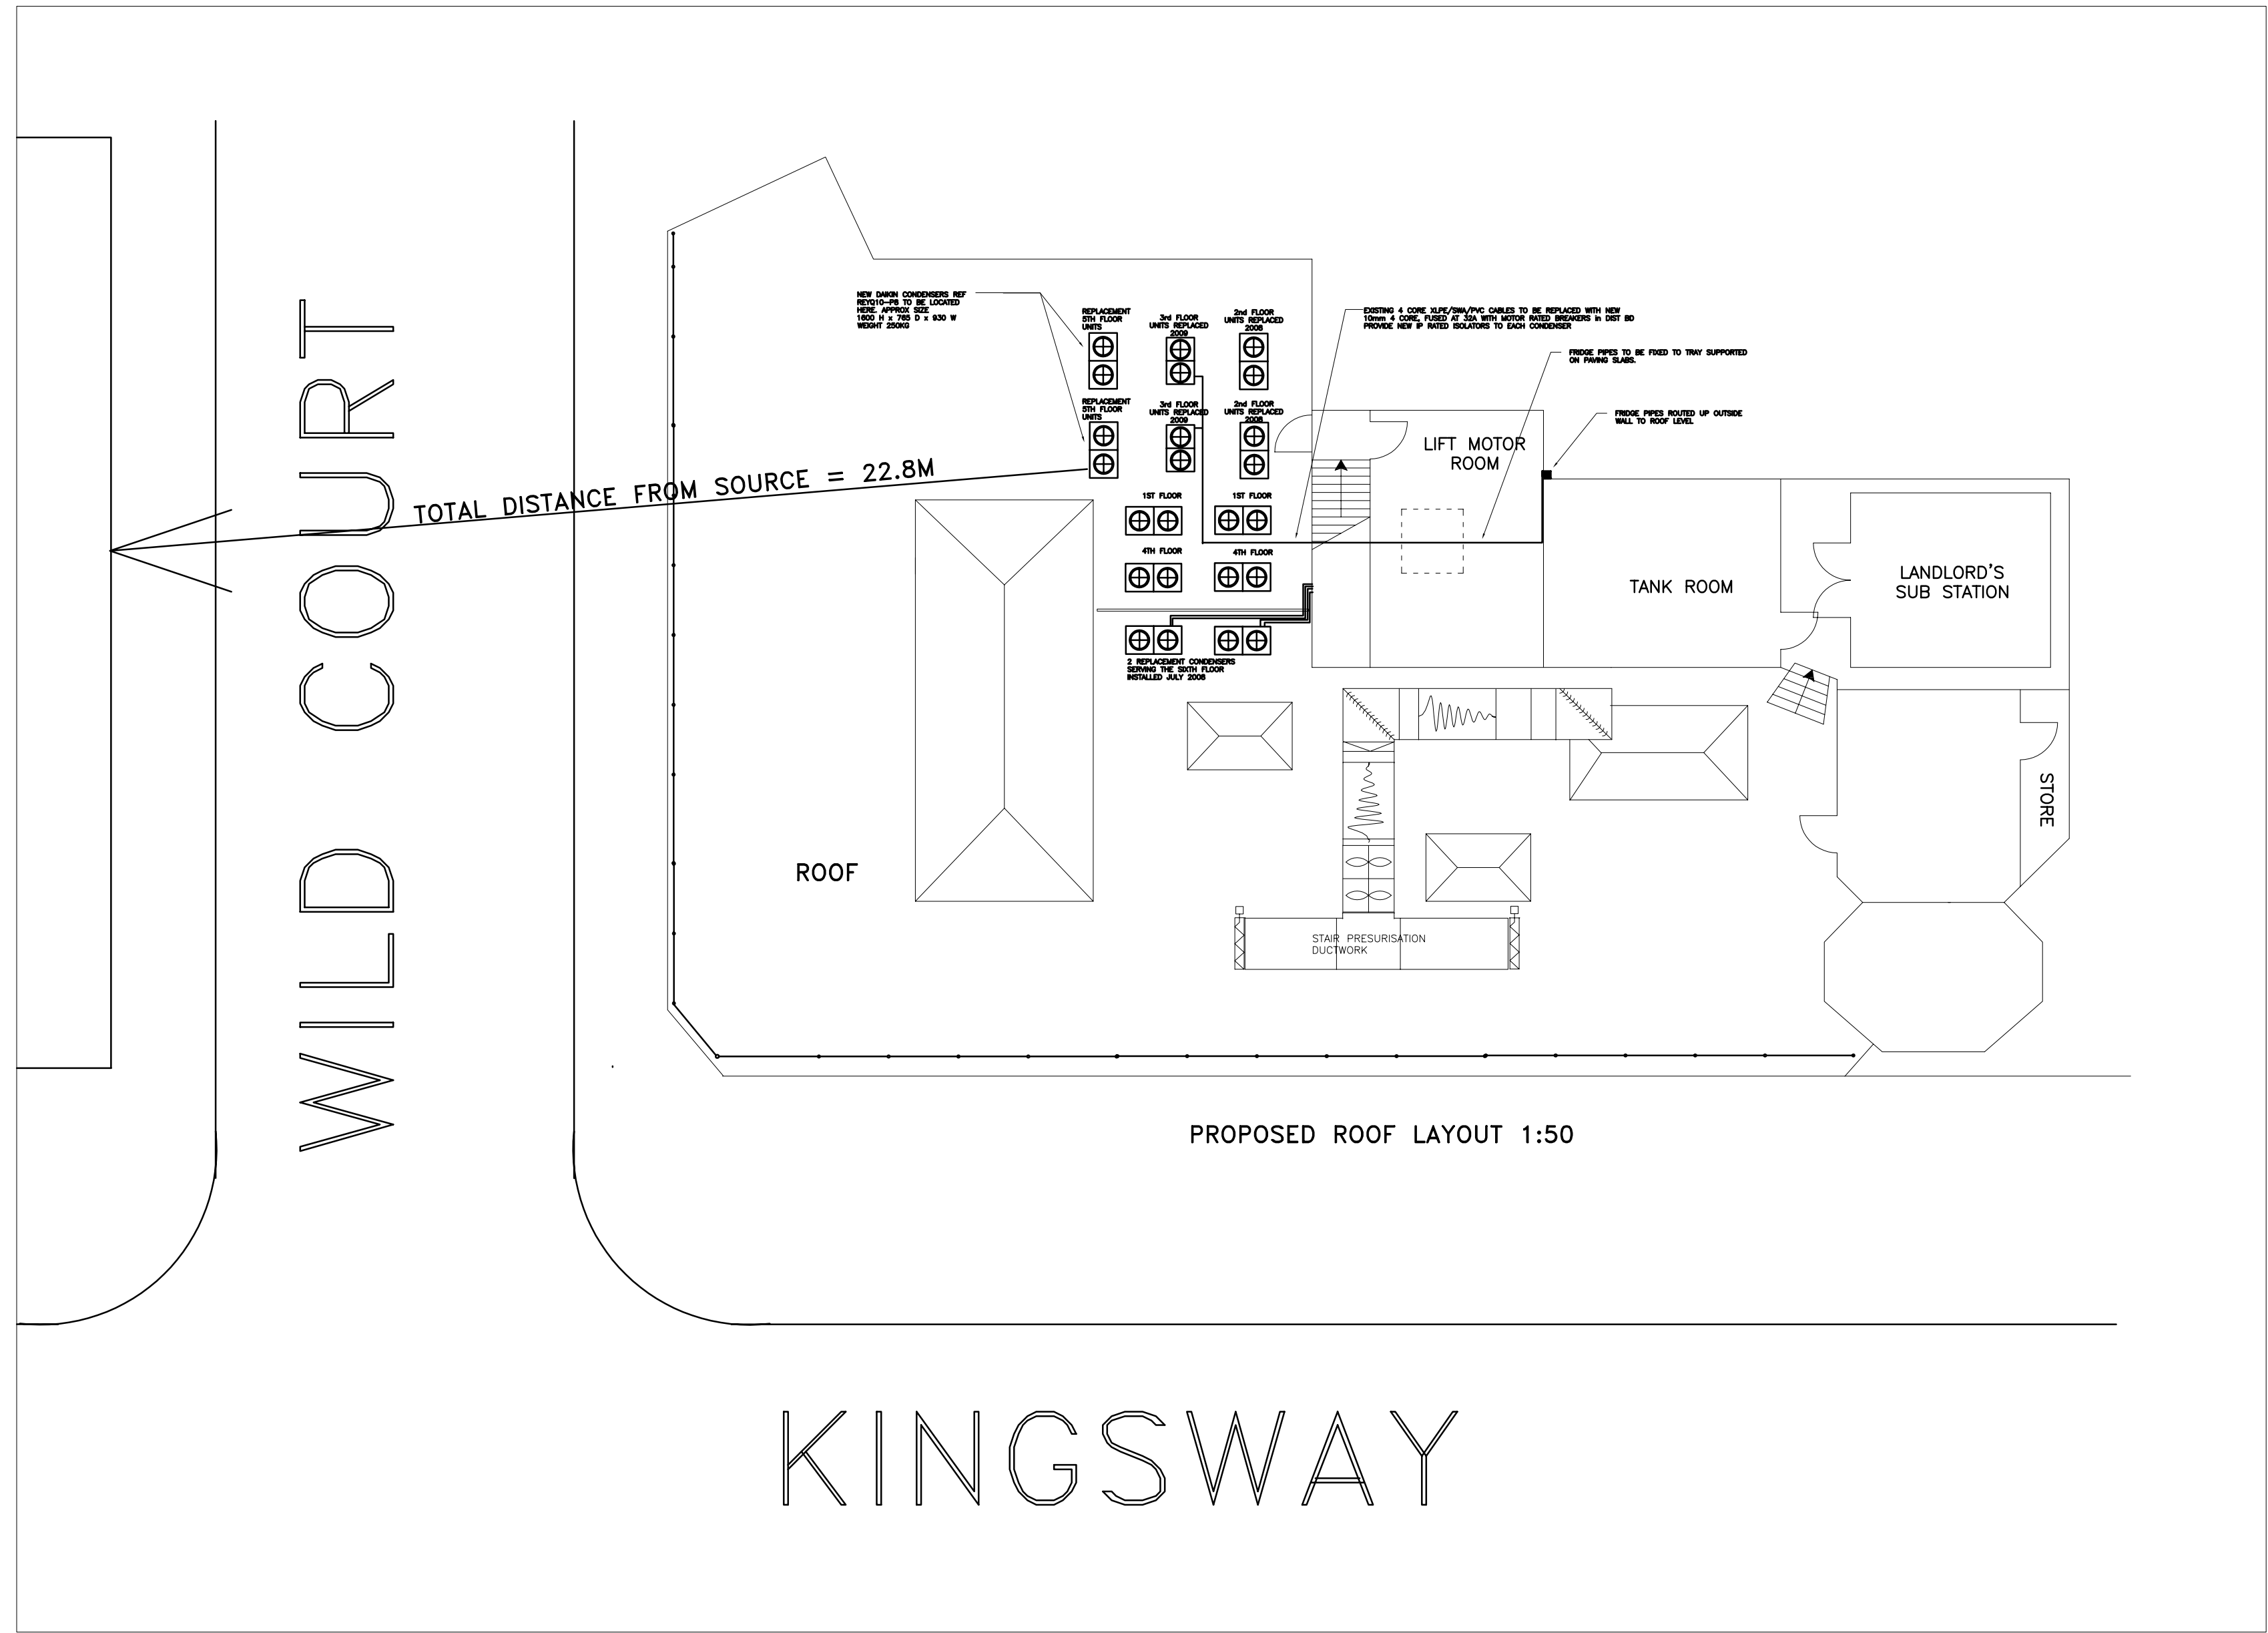

THIS DRAWING IS THE COPYRIGHT PROPERTY OF THURGOOD DESIGN LIMITED AND IS THEREFORE CONFIDENTIAL AND MUST NOT BE LENT, COPIED, REPRODUCED IN ANY WAY WHATSOEVER WITHOUT WRITTEN PERMISSION.

NOTES:

GENERAL LEGEND

Rev	Description	Date
-	-	-

Drawing Status: -

**THURGOOD
DESIGN
LIMITED
CONSULTING
ENGINEERS**

HADDON HOUSE
58 WOODCOTE AVENUE
WALLINGTON
SURREY SM6 0QY
Tel. 020 8547 0404
Fax. 020 8547 0405
E-mail: pt@thurgood.co.uk

Client: THE GREAT CAPITAL PARTNERSHIP LLP

Architect: -

Project: 71 KINGSWAY FIFTH FLOOR REFURBISHMENT

Title: ROOF LAYOUT

Drawn: MT	Chkd PT	Scale: 1:100@A2	Date: JAN 2010
Project N°/Drawing N° 294/M/07			Revision: T