


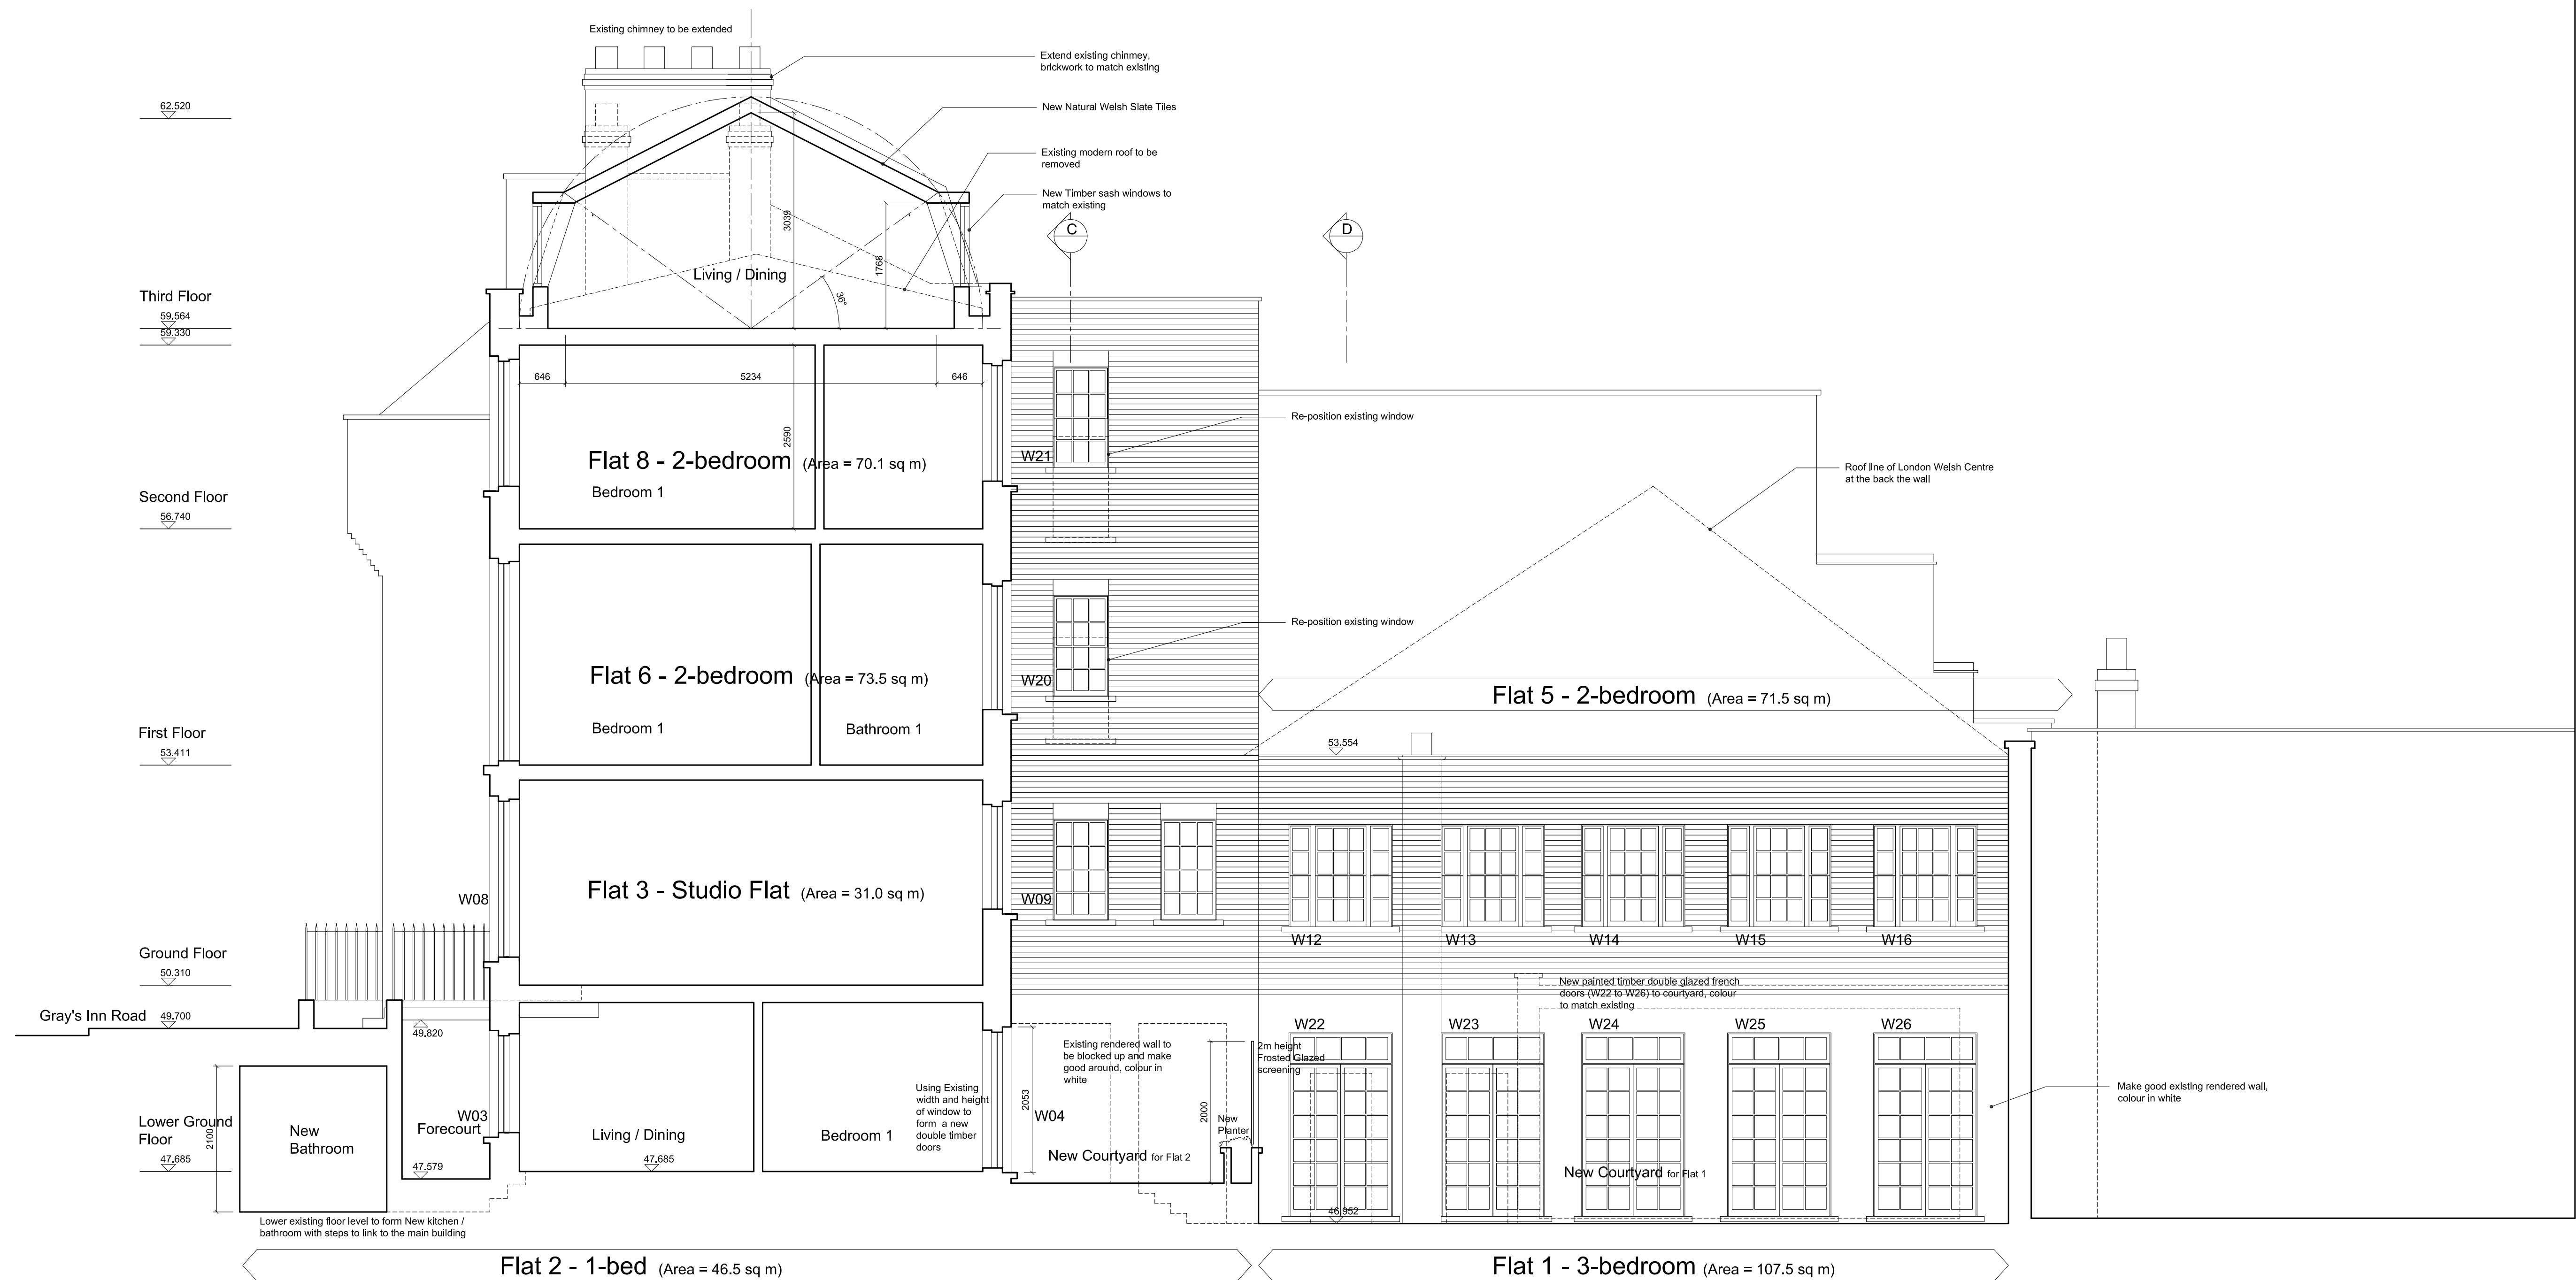

1 Proposed Section A - through courtyard

# For 8 Residential Units

GENERAL NOTES

All dimensions are in millimetres

REVISION

A DEC 09 Add Annotation and Internal Layout Details

Ko and Partners

Project: 165 GRAY'S INN ROAD, LONDON WC1X 8UE

FOR APPROVAL

Unit 6  
1-3 Upper Richmond Road  
London SW15 2RF  
T 020 8874 0756  
F 0870 782 3742  
E postbox@koandpartners.co.uk

PROPOSED SECTION A - THROUGH COURTYARD

342-A-026  
Date: DEC 09

Revision: A  
Scale: 1:50@A1

Client:  
Edenfield Estates Ltd