


HOLY TRINITY SCHOOL, TRINITY WALK, MARESFIELD GARDENS, NW3 5SQ.

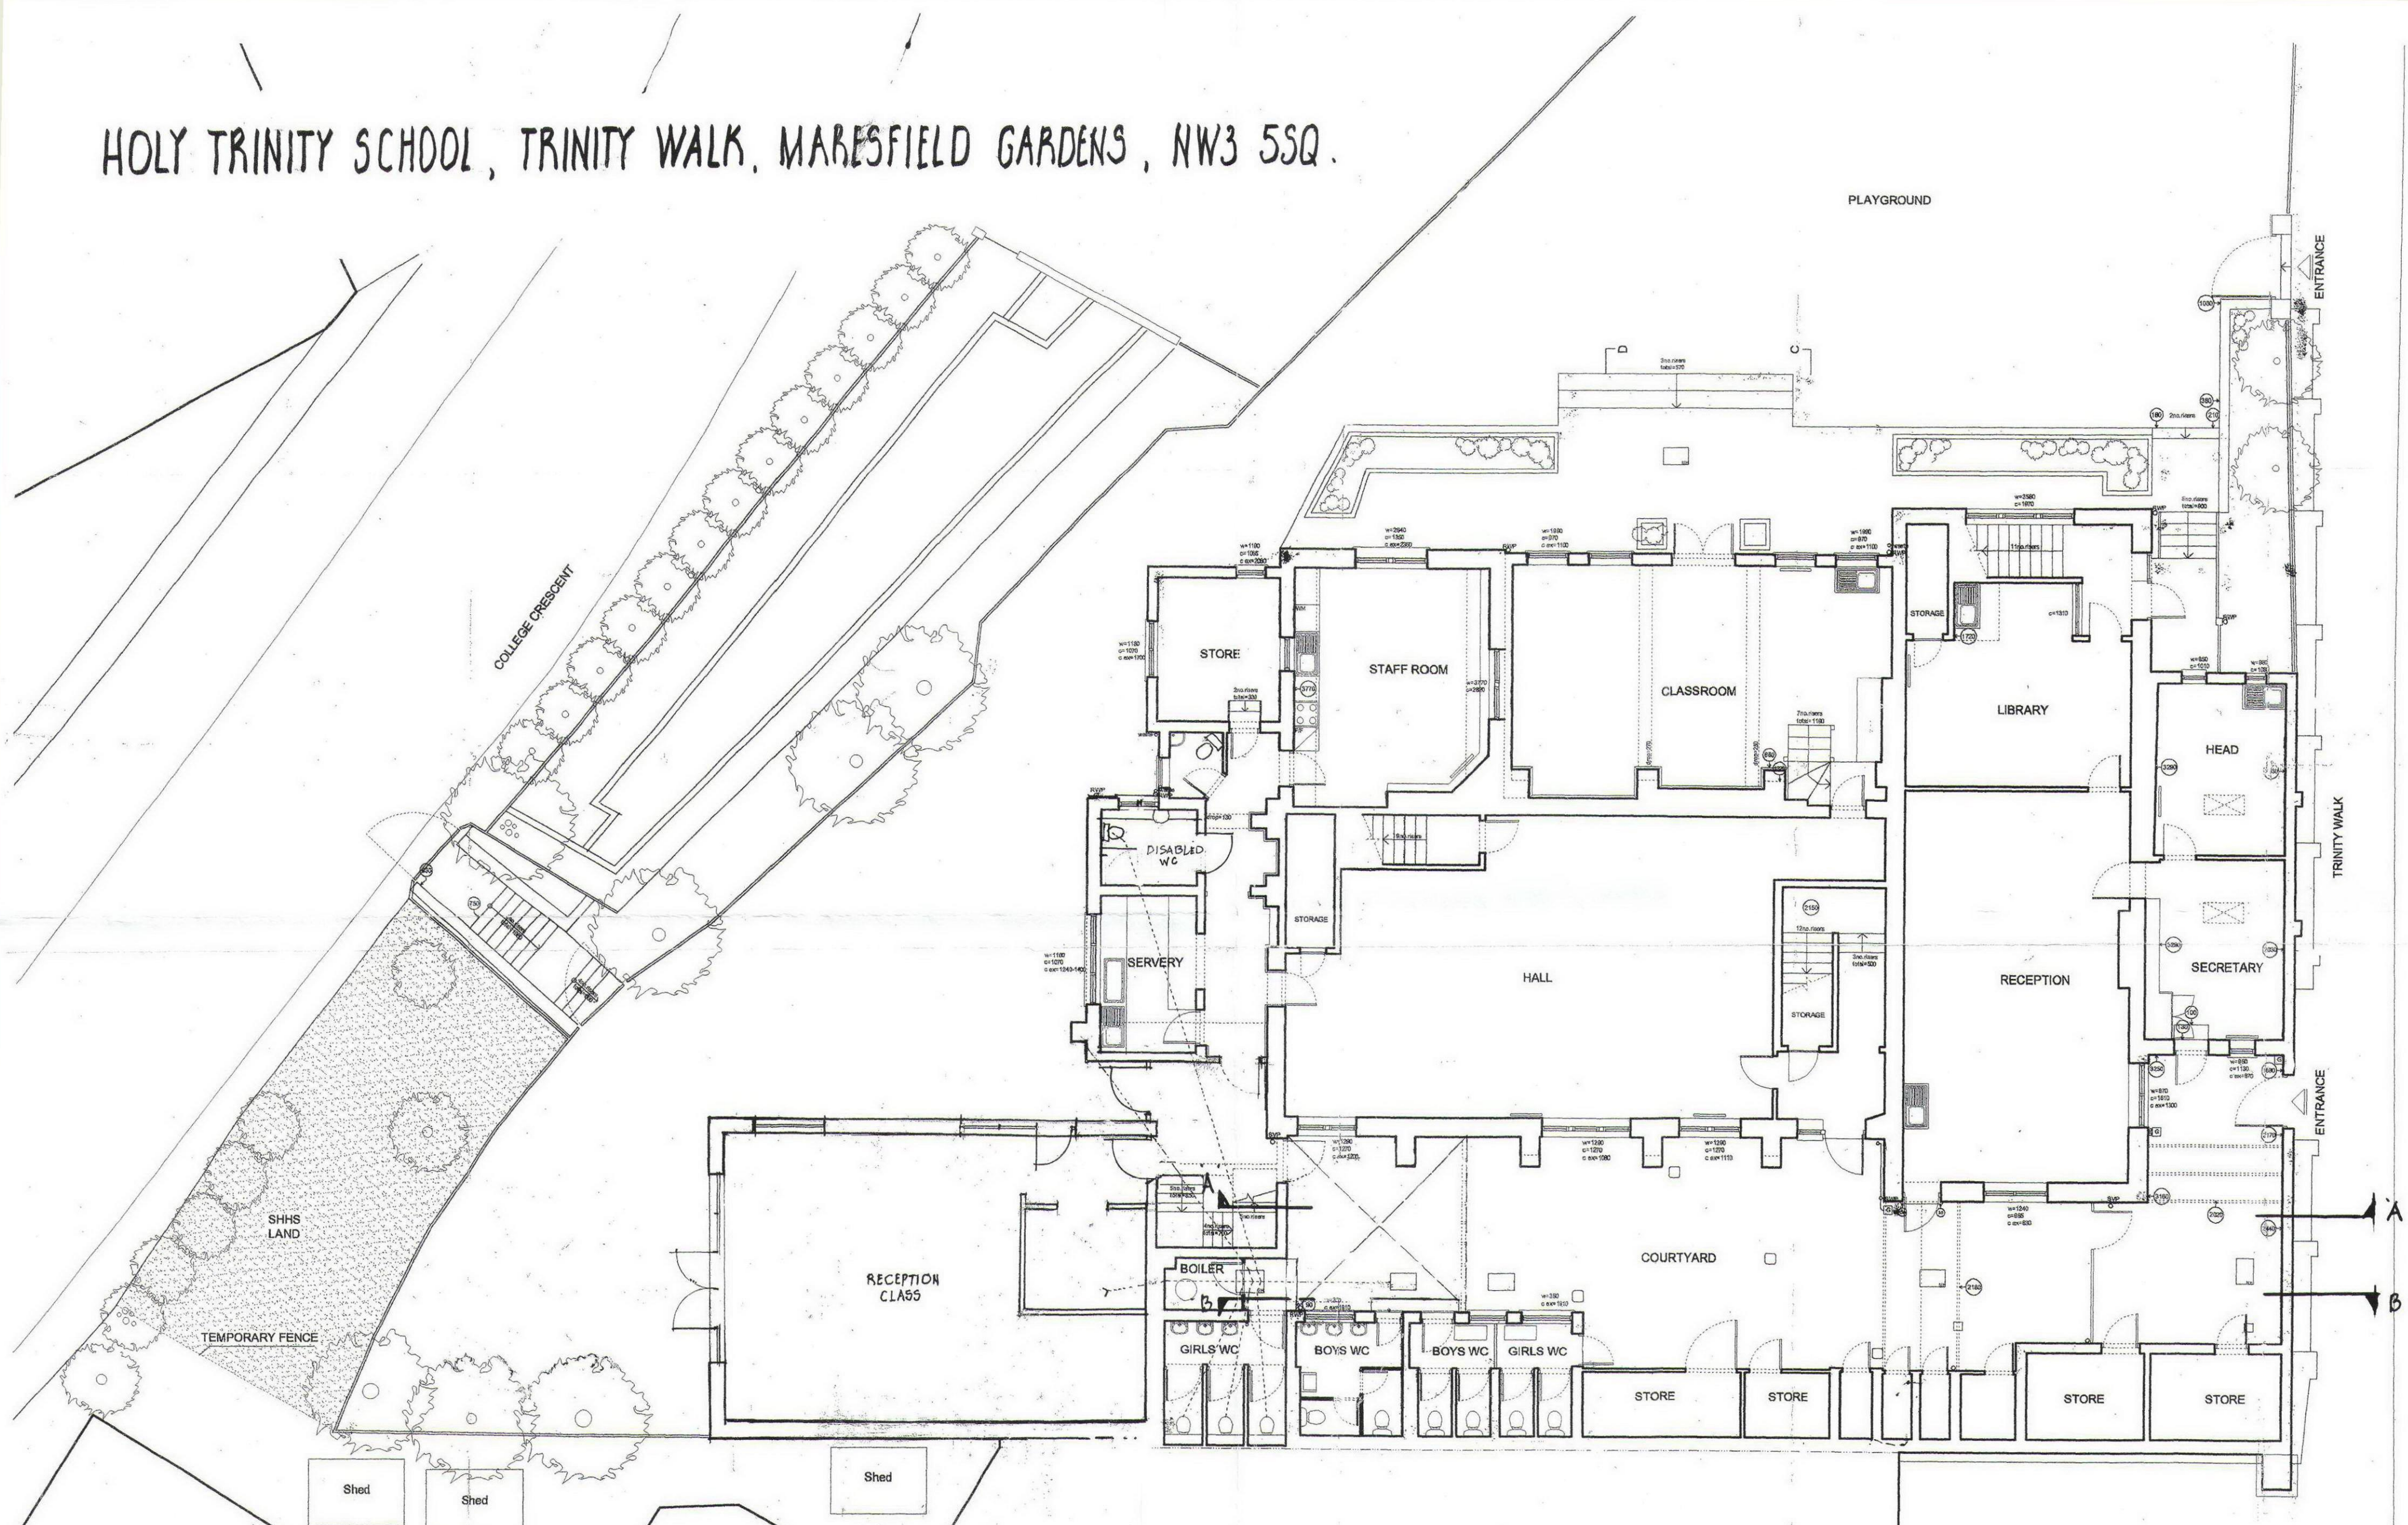

DRAWING NO:
NB/980/01

SOUTH HAMPTSTEAD HIGH SCHOOL
RECEIVED 25 JAN 2010
RECEIVED 03 FEB 2010

PLAN - AS EXISTING.

1:100

ORIG: 55/01

JANUARY 2010