


HOLY TRINITY SCHOOL, TRINITY WALK - MARESFIELD GARDENS, NW3 5SQ.

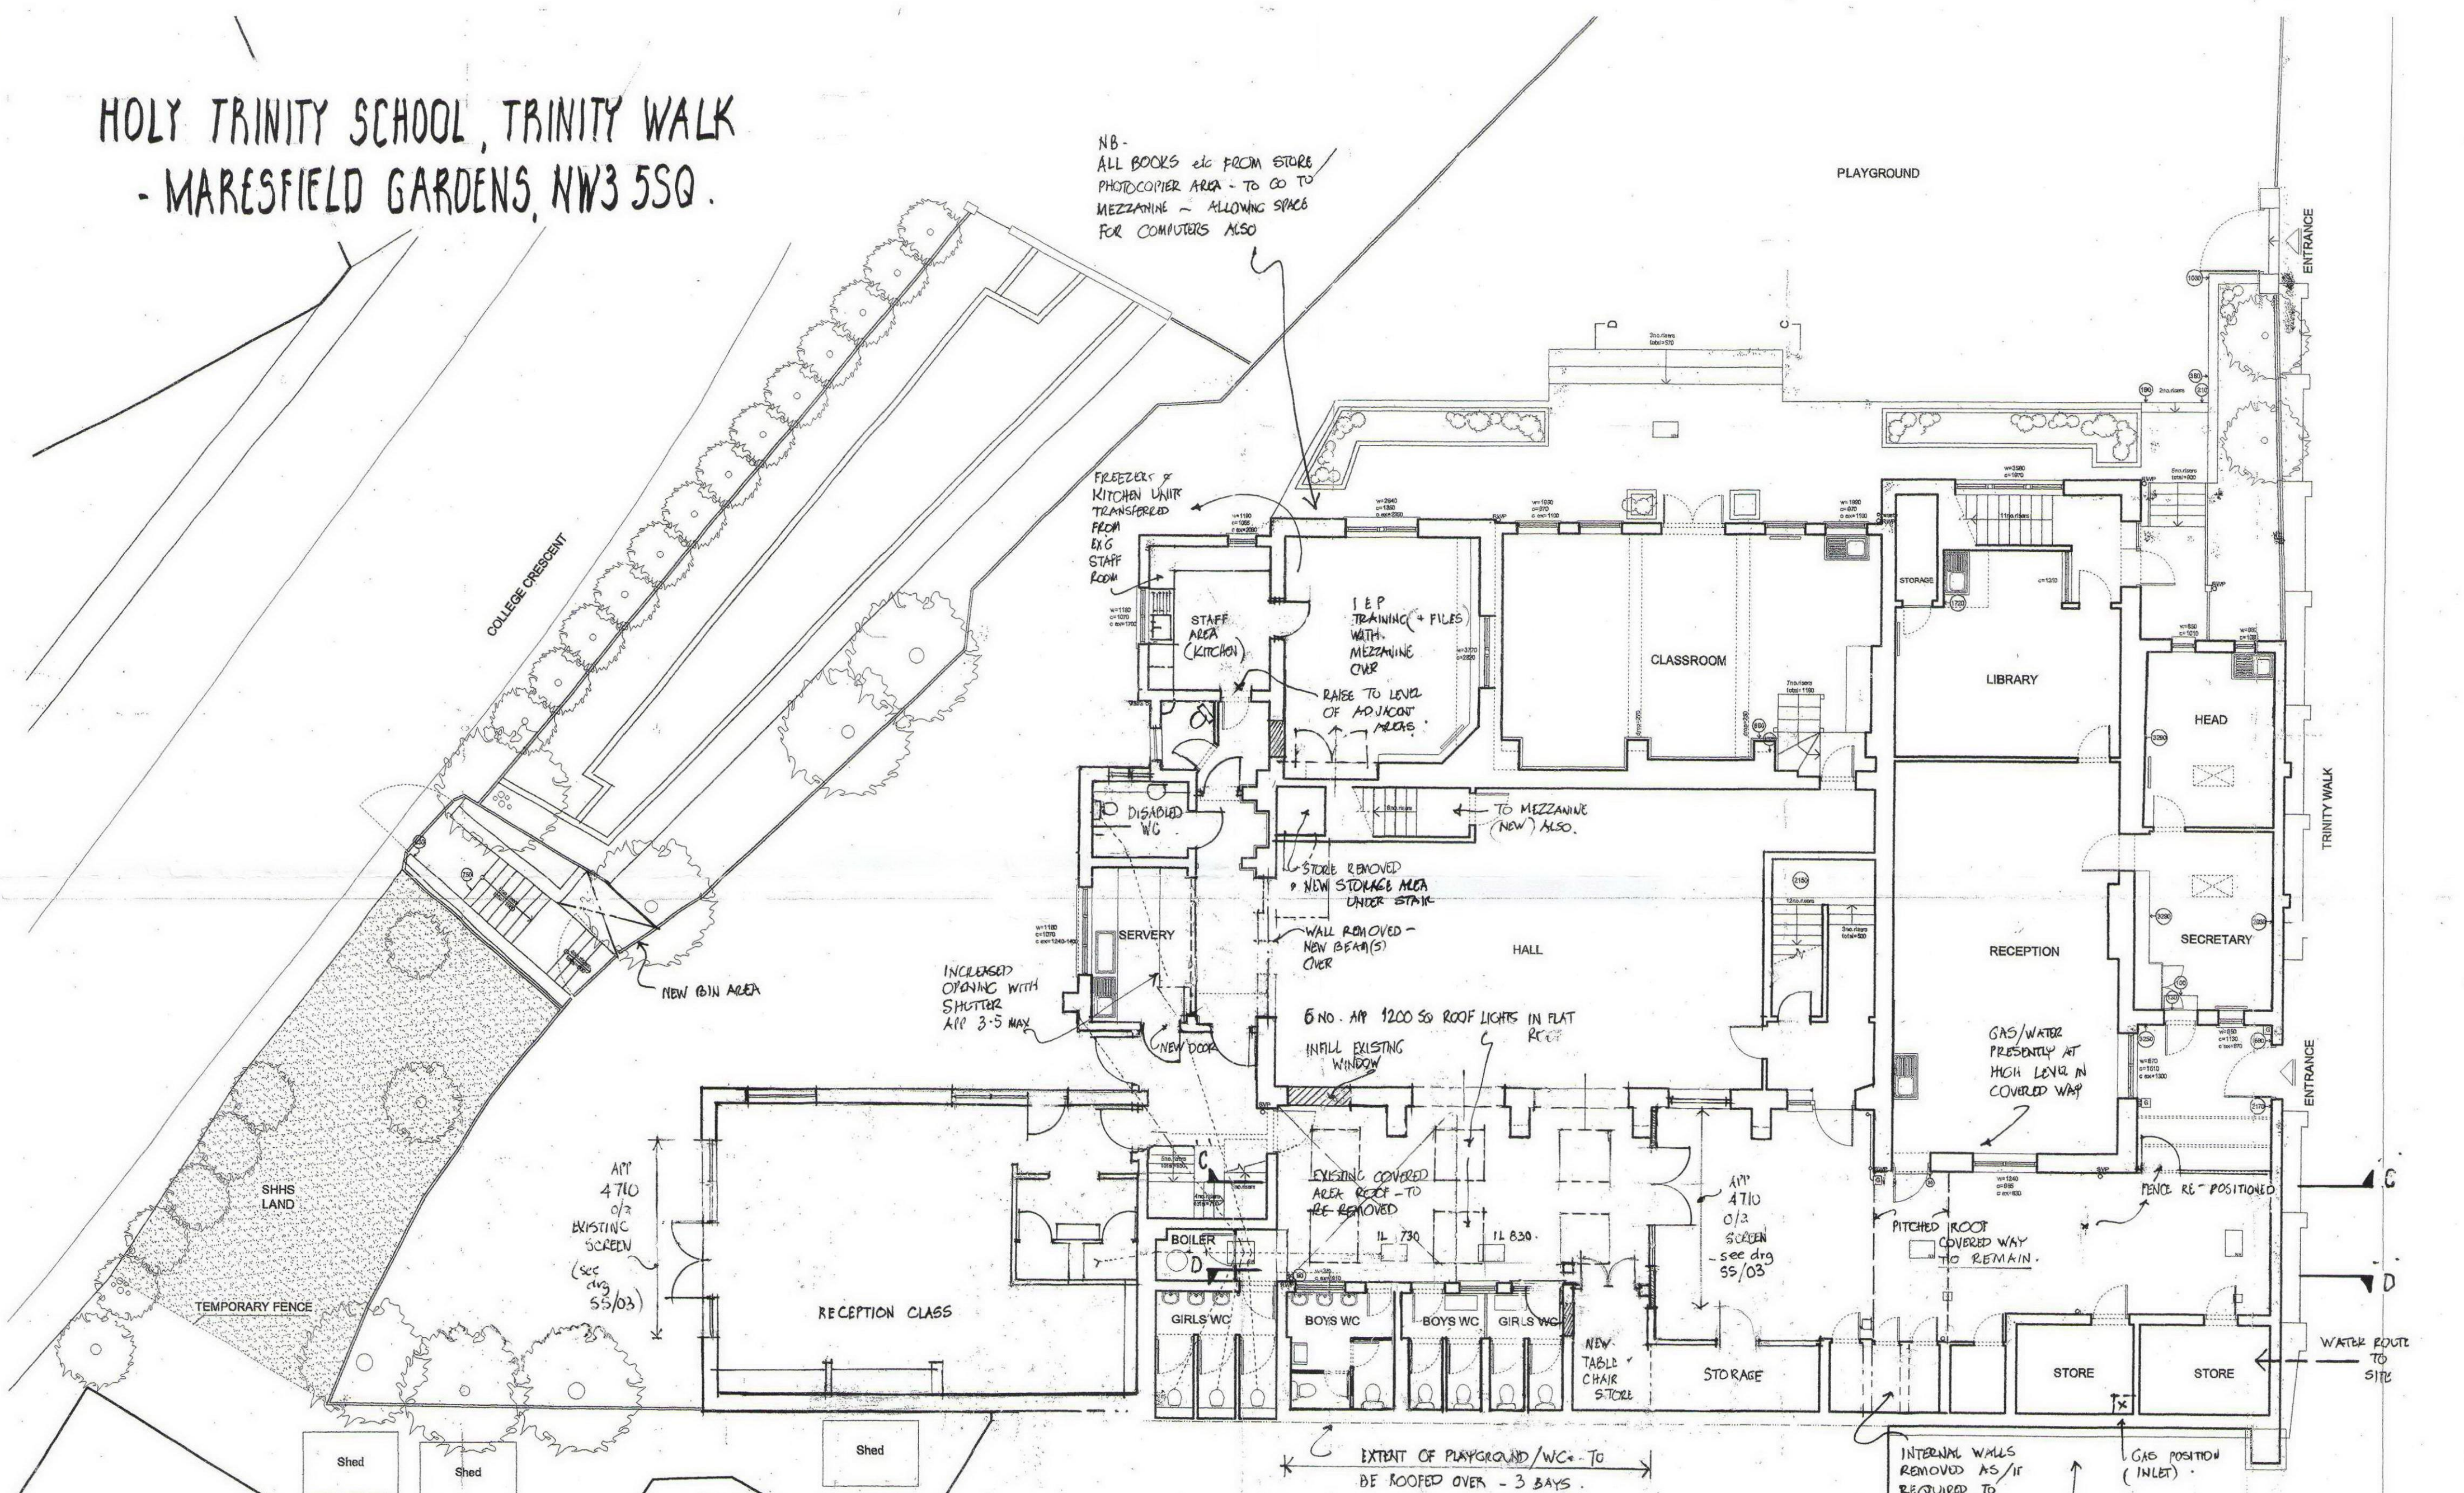

NB/980/02

RECEIVED
03 FEB 2010

RECEIVED
25 JAN 2010

ORIG. 55/02b

SOUTH HAMPSHIRE HIGH SCHOOL -

AMENDMENT A - RE-DESIGN OF STAFF TOILET OMITTED. COVERED WAY TO REMAIN. BASEMENT OMITTED. REDUCE COVERED AREA TO 3 BAYS. STRUCTURAL STANCHIONS/COLUMNS OMITTED. ROOF LIGHTS + OTHER ALTERATIONS - NOV 30 09 - (DEC) JAN 10
AMENDMENT B - ADDITIONAL 2 NO ROOF LIGHTS + MINOR ALTERATIONS

PROPOSED PLAN

1 : 100 SCALE

JANUARY 2010