



Notes:  
 1. Figured dimensions are to be preferred to scale dimensions and larger scale drawings to smaller scale drawings.  
 2. The contractor is to verify all drawings and dimensions before commencing and setting out work of making shop/fabrication drawings.  
 3. The general contractor is responsible for the issue of all necessary drawings and instructions to sub-contractors (nominated or otherwise) and ensuring that sub-contractors work to the latest issue of drawings.  
 4. Layout subject to completion of site survey and statutory consents.  
 5. Do not scale from this drawing.  
 6. Any discrepancy found between this drawing and any other documents must be reported immediately by the contractor.

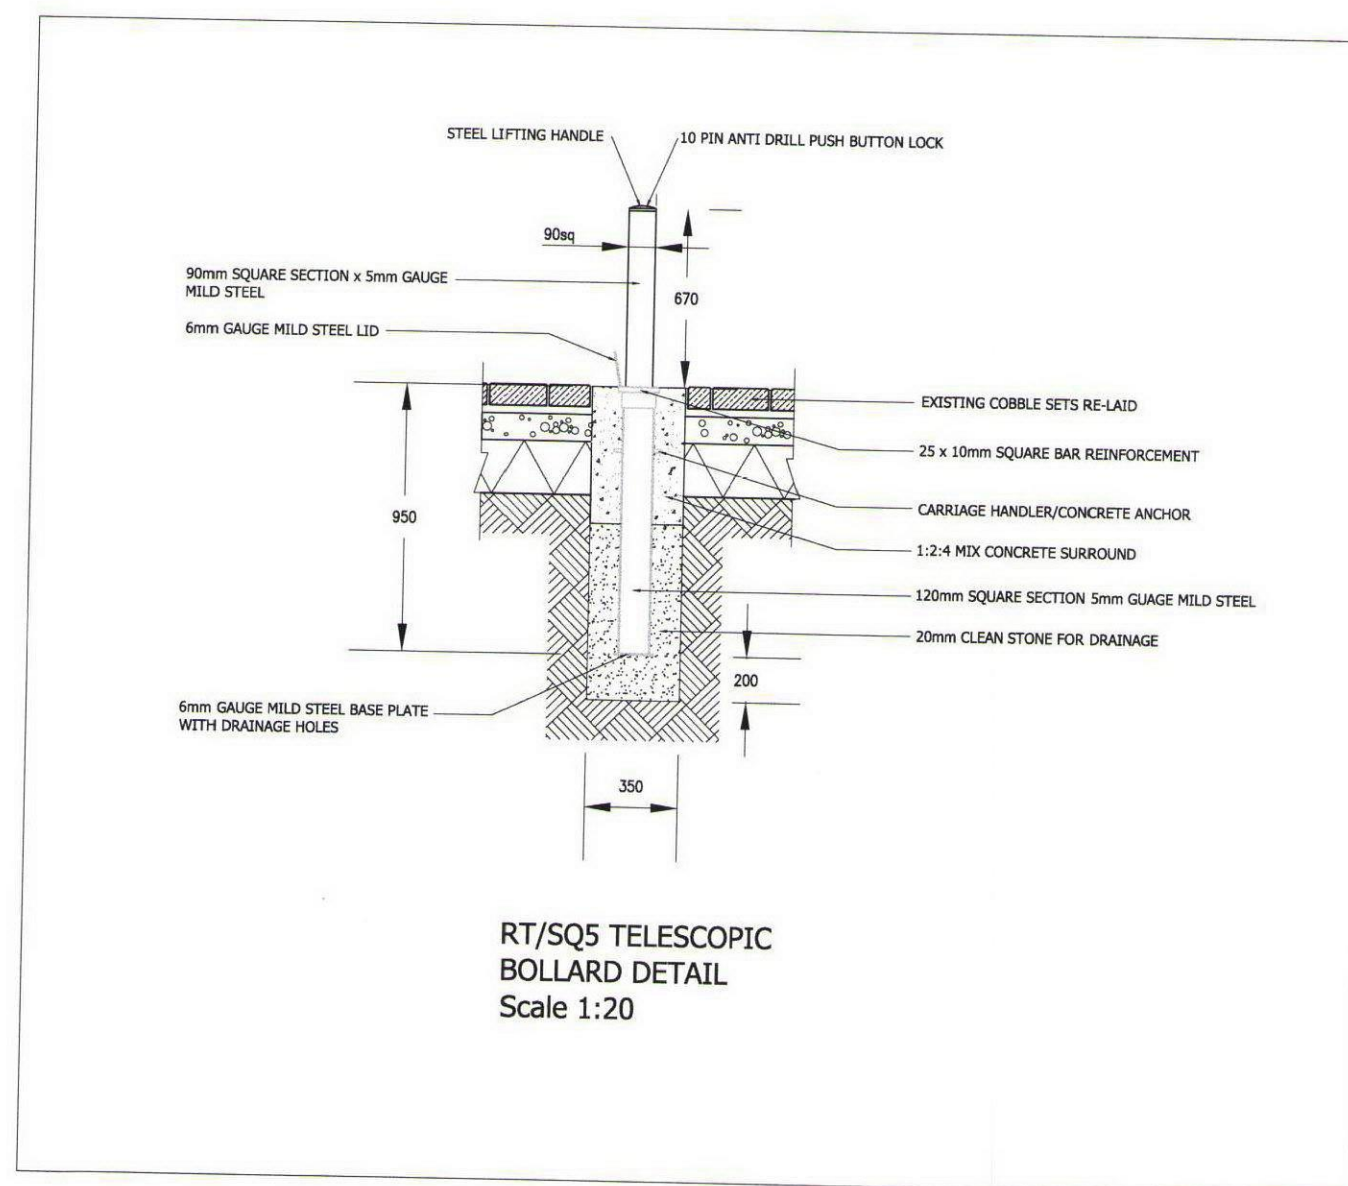

UNITS	AREA (m2)
66 & 65	142 m2
64 & 63	133 m2
62 & 61	134.5 m2
60 & 59	140m2
58 & 57	283.5m2
56 & 55	206.5 m2

G	13/03/09	-	ADDED 1no. additional bollard behind gate
F	25/02/09	-	ADDED PHOTOS & BOLLARD DETAIL
E	09/02/09	-	AMENDED WIDTH OF GATE RE-USE EXISTING COBBLE SETS
D	19/08/08	-	REDEFINED SITE BOUNDARY FROM UNIT 57 TO 52 ADDED RETRACTABLE BOLLARDS ADJACENT UNIT 52 ADDED GATE ADJACENT UNIT 52 ADDED STEEL DOOR AND WALL OUTSIDE UNIT 53 ALTERED COLOUR OF EXTERNAL GATES TO BLACK AMENDED EXTERNAL COBBLE SETS DESIGN
C	22/06/08	-	ADDED GROSS INTERNAL FLOOR AREAS
B	25/01/08	-	OMITTED PEDESTRIAN DOOR TO UNIT 55 ADDED PEDESTRIAN DOOR TO FLANK REAR ADDITION WALL ALTERATIONS TO DRAINAGE TOILET BLOCKS OMITTED CARPED SERVICES ADDED REAR ADDITION RE-DRAWN
A	14/01/08	-	FLANK WALL OF REAR ADDITION RE-POSITIONED TO VIADUCT BETWEEN BAY 56/55 REDUCED WIDTH OF NEW REAR INFILL WALL TO BAY 56 RE-LOCATED REAR FIRE EXIT DOOR TO ARCH 59 OMITTED PROPOSED WORKS TO HAROSTANDING AREA TO REAR OF BAY 55 PATCH REPAIRS ONLY TO EXISTING HAROSTANDING TO REAR OF BAYS 63 TO 59
-	01/11/07	-	ORIGINAL DRAWING
REV	DATE	DRN	CHANGE

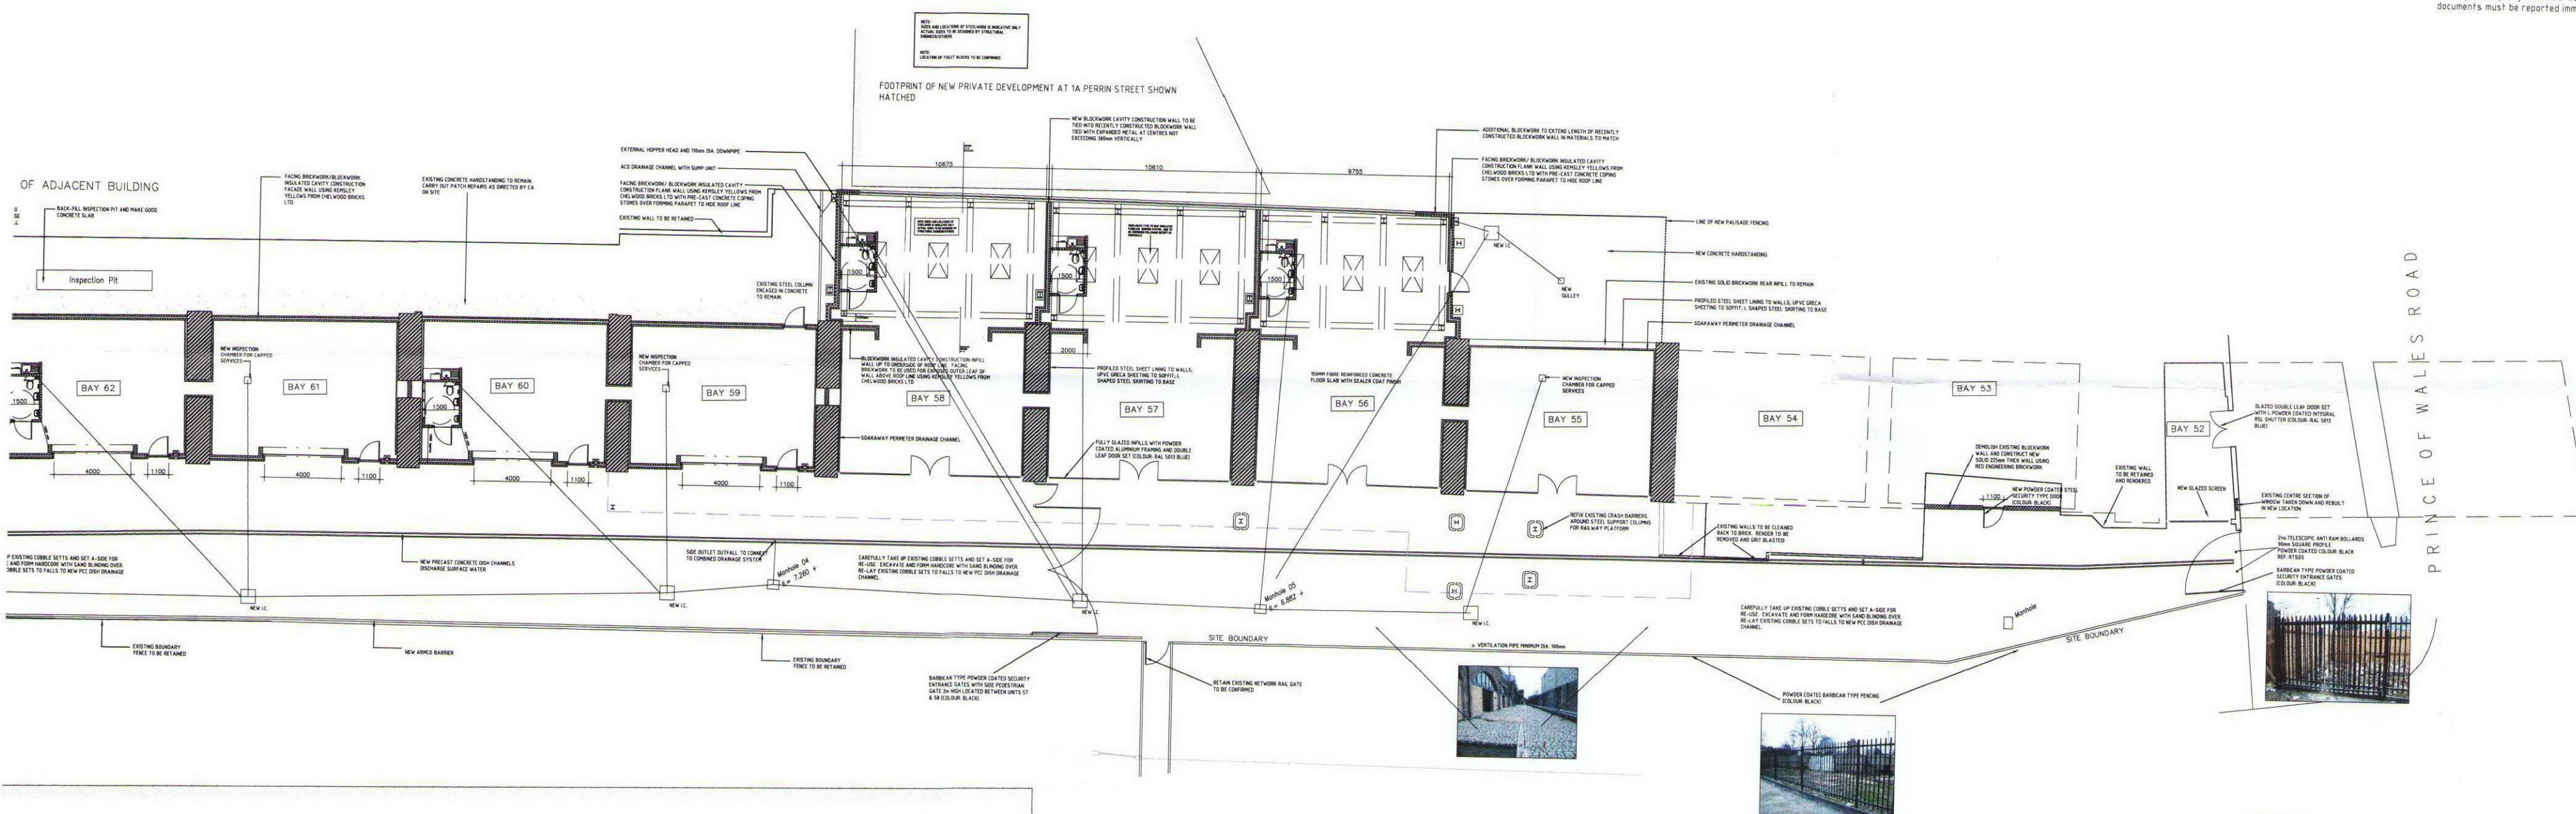

Harling House  
 47-51 Great Suffolk Street  
 London  
 SE1 0BS

SITE: Wilkin Street Mews

TITLE: Plan as Proposed  
 Part 3

SCALE: 1:100

DRG No: GOL/WILK/005 REV G