


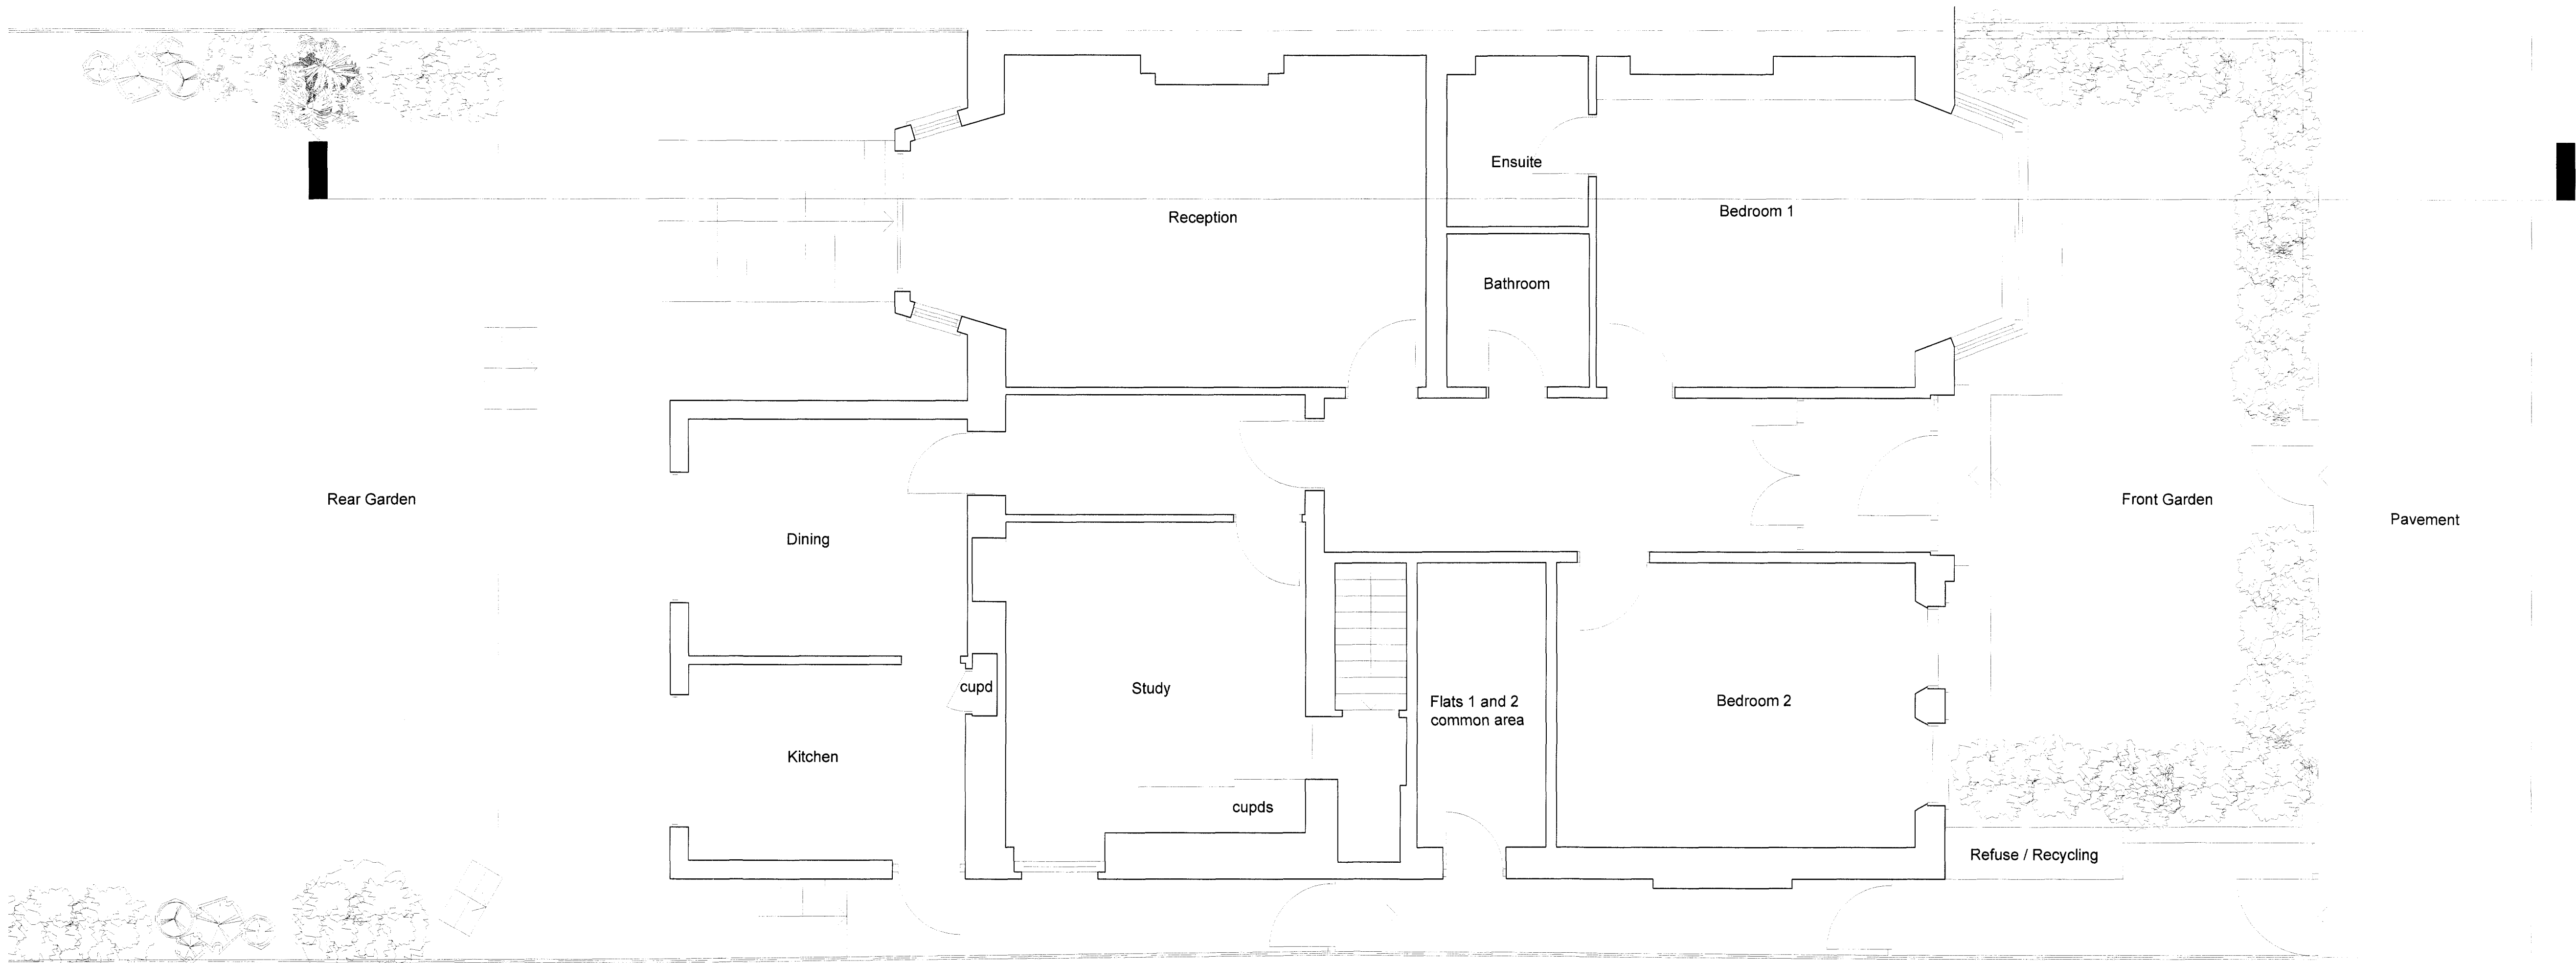


GROUND FLOOR LEVEL



LOWER GROUND FLOOR LEVEL

Notes

No scaled dimensions to be taken from this drawing.
All dimensions to be site checked.

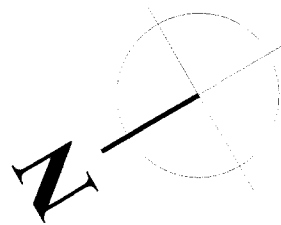

Kidderpore Gardens

PLANNING

Rev	Date	Revision

METROPOLITAN
DEVELOPMENT
CONSULTANCY

66 Bickenhall Mansions,
Bickenhall Street, London, W1U 6BX
Telephone: 020 7486 6675
Fax: 020 7486 7206
Email: surveyors@mdclondon.com

client

project
The Garden Flat
14 Kidderpore Gardens
London
NW3 7SR

drawing
EXISTING
Lower Ground and
Ground Floor Layouts

date	scale	drawn	checked
01/09	1:50@A1	JF	JE
job no	drawing no	rev	
7463	01		