



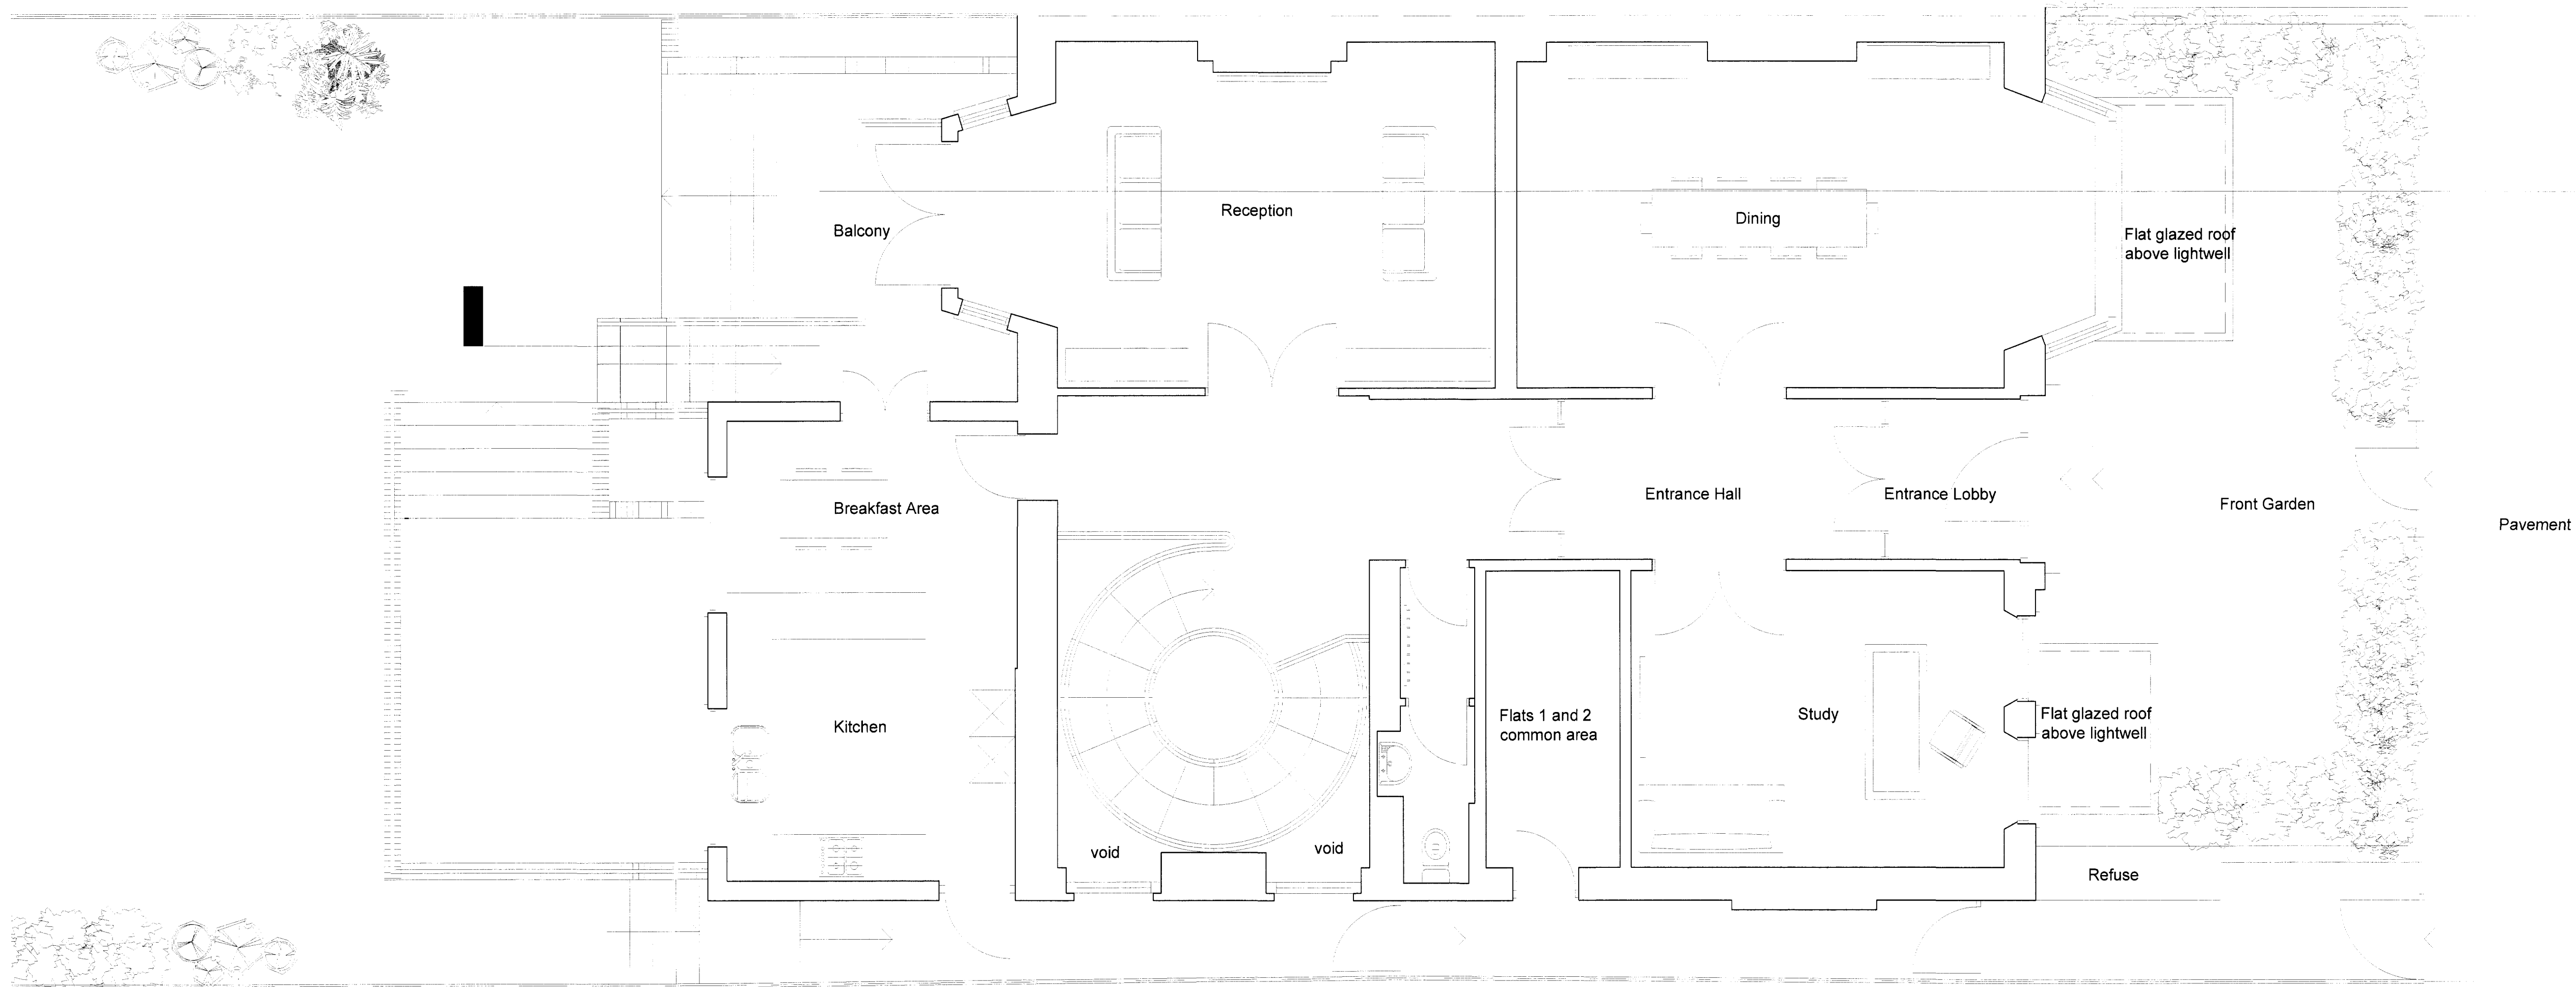

GROUND FLOOR LEVEL

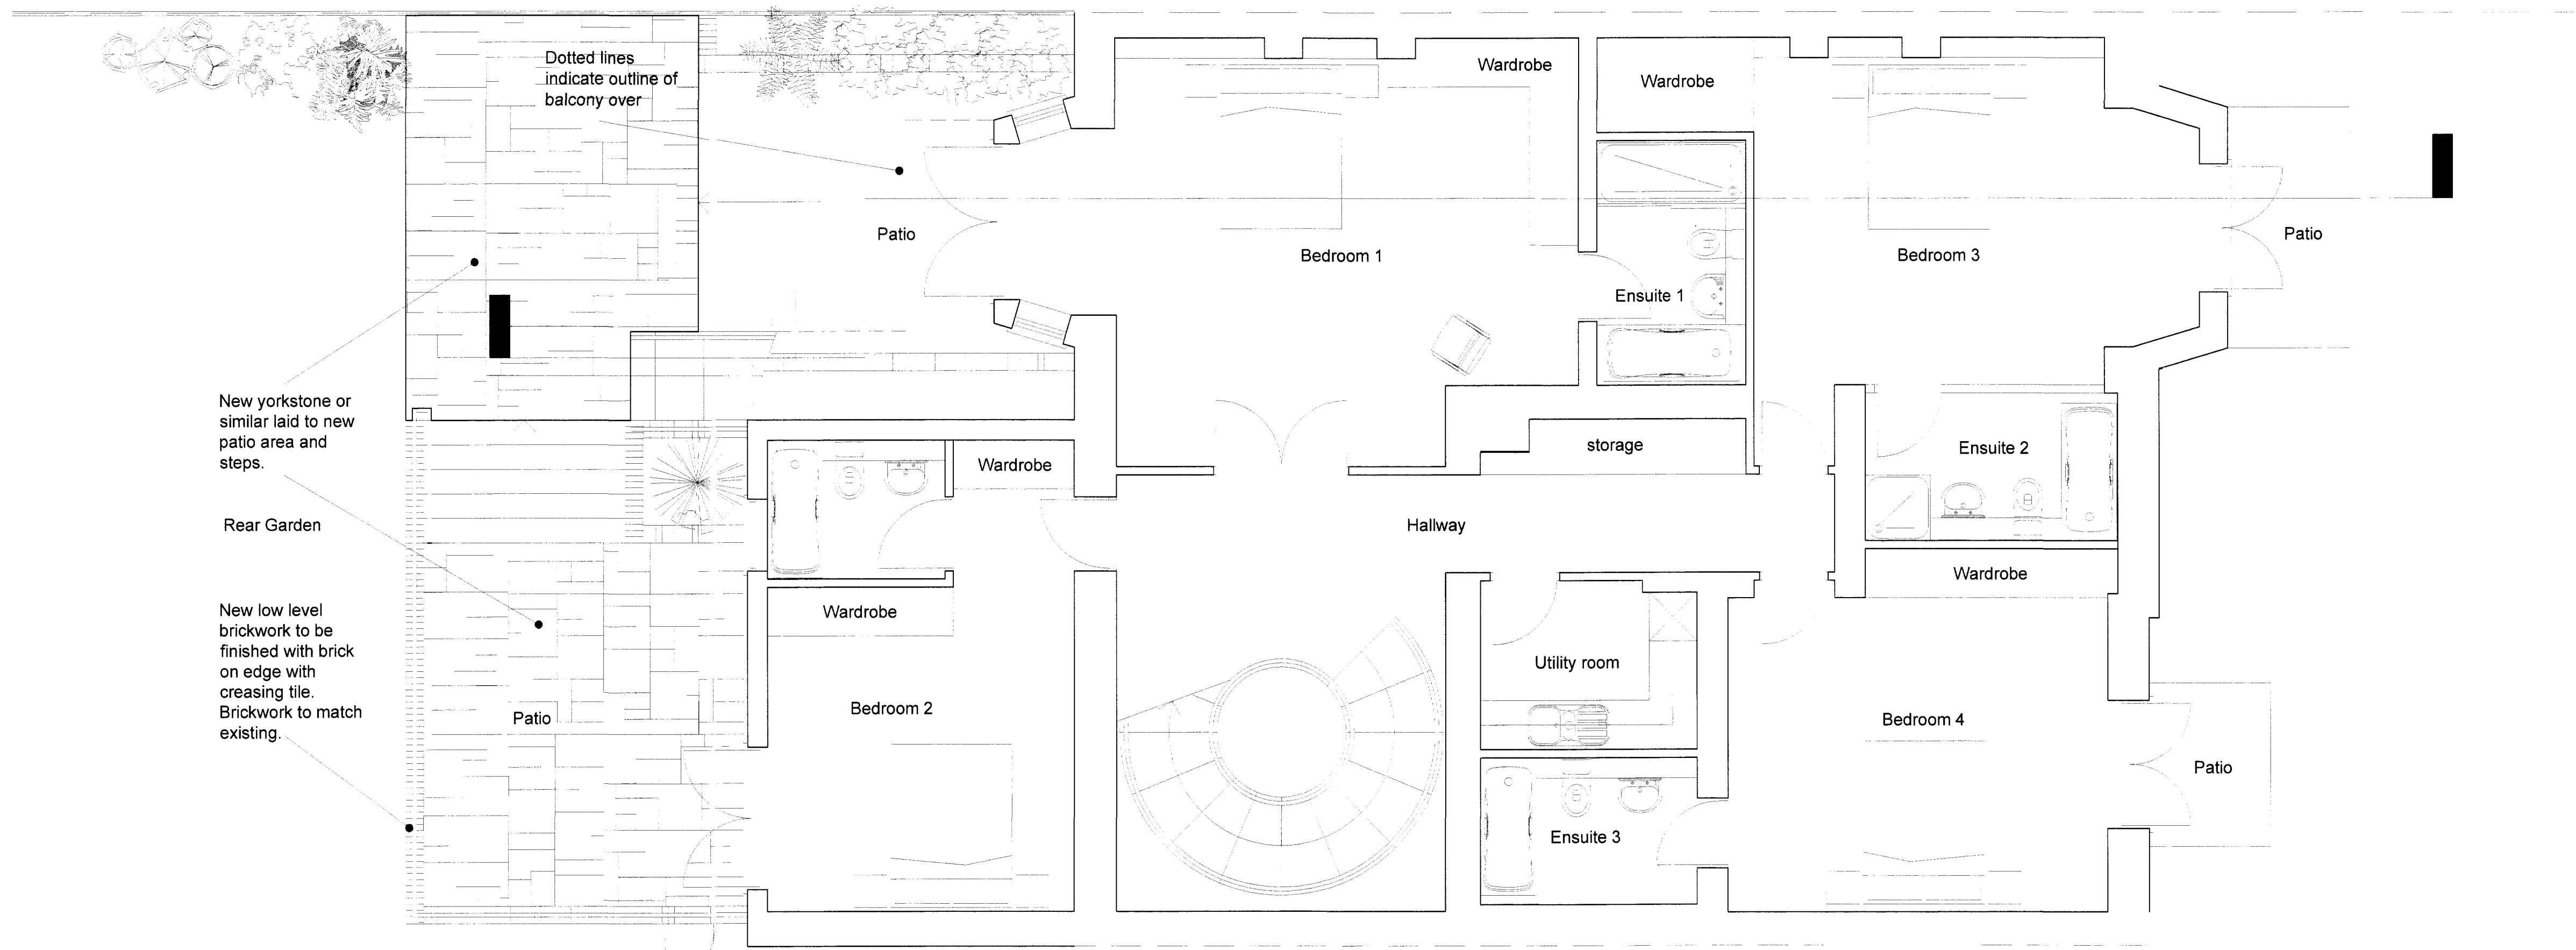

LOWER GROUND FLOOR LEVEL

Notes


No scaled dimensions to be taken from this drawing.
All dimensions to be site checked.

Kidderpore Gardens

PLANNING

Rev Date Revision

A 10/05/2009 Revised and
10/05/2009

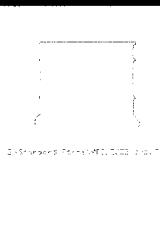

METROPOLITAN
DEVELOPMENT
CONSULTANCY

66 Bickenhall Mansions,
Bickenhall Street, London, W1U 6BX
Telephone: 020 7486 6675
Fax: 020 7486 7206
Email: surveyors@mdclondon.com

client

project

The Garden Flat
14 Kidderpore Gardens
London
NW3 7SR

drawing

PROPOSED
Lower Ground and
Ground Floor Layouts

date	scale	drawn	checked
01/09	1:50@A1	JF	JE
job no	drawing no	rev	
7463	11	A	