
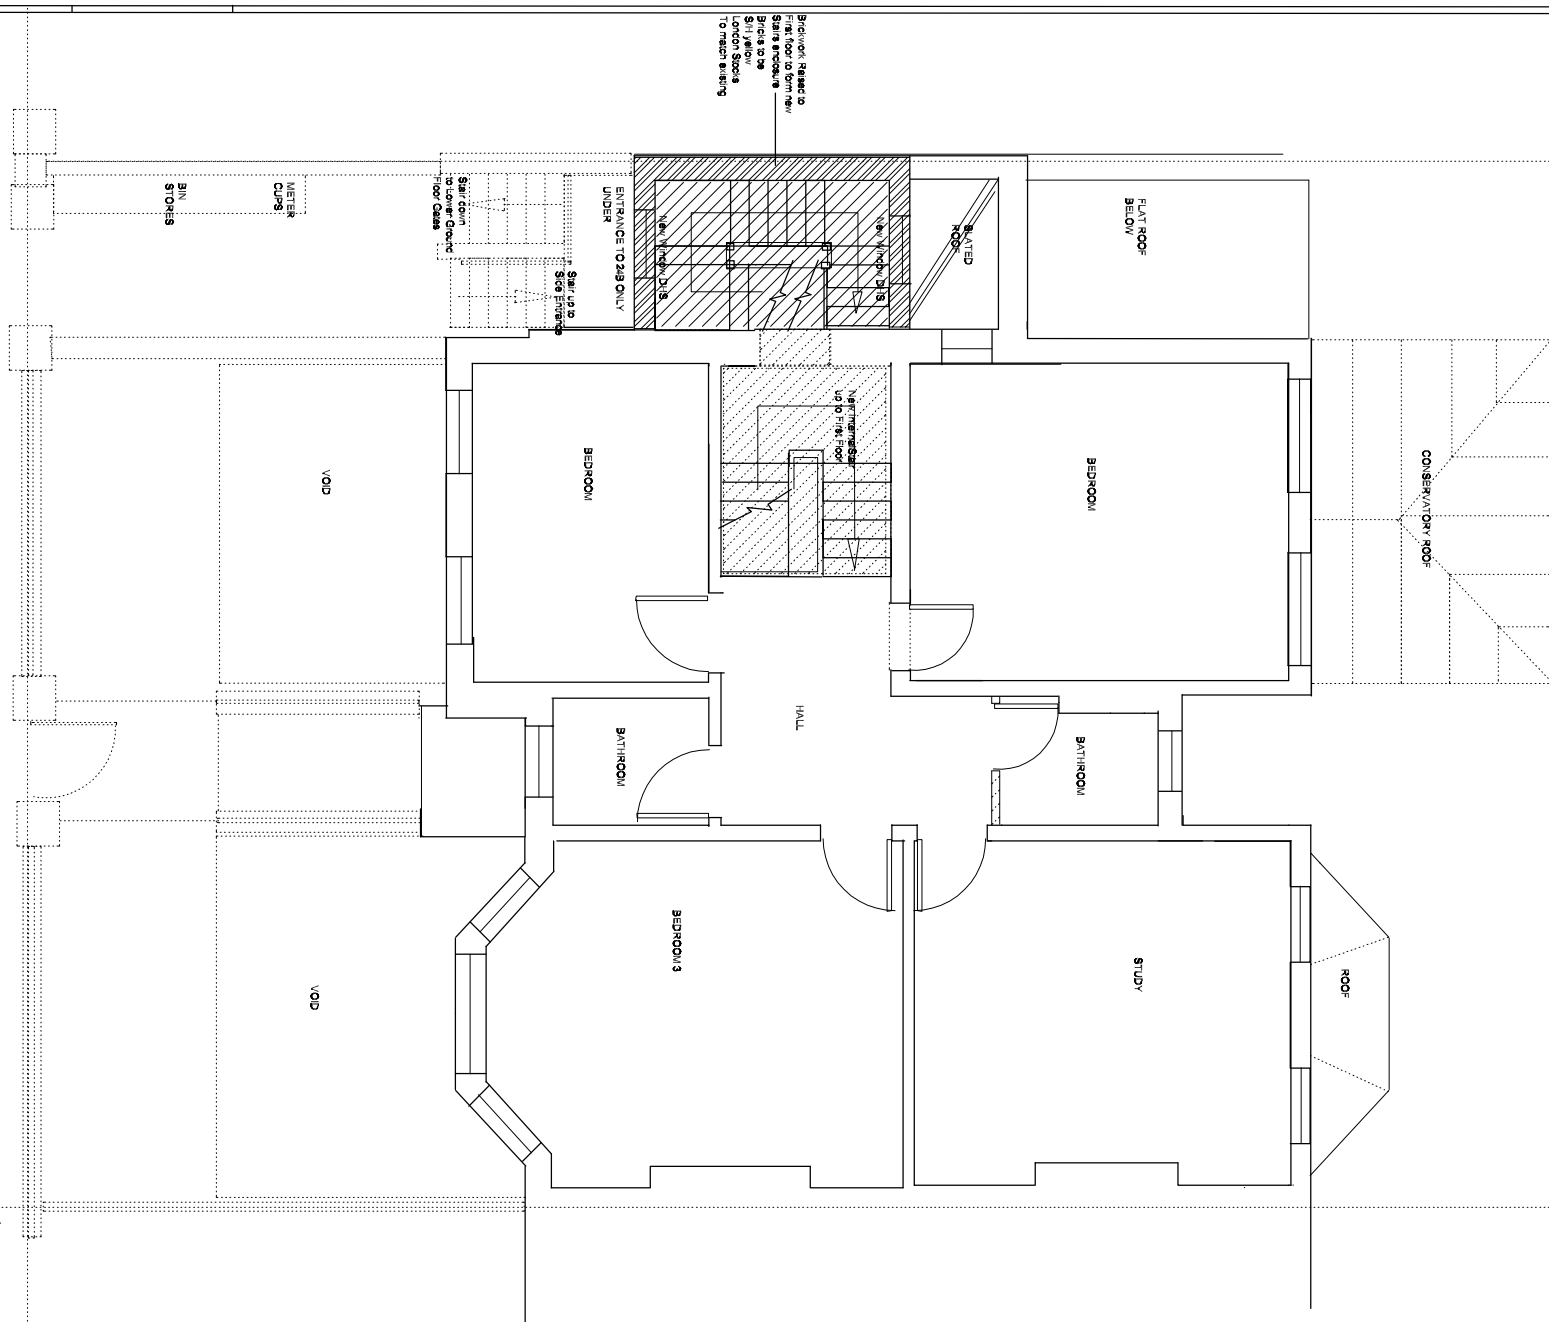


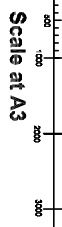

17 DARTMOUTH PARK AVENUE LONDON NW5 1JL
f 0207 813 4223 e- nnorden717@aol.com

	341
--	-----

24 ELLERDALE ROAD NW3

PRN : CHK