


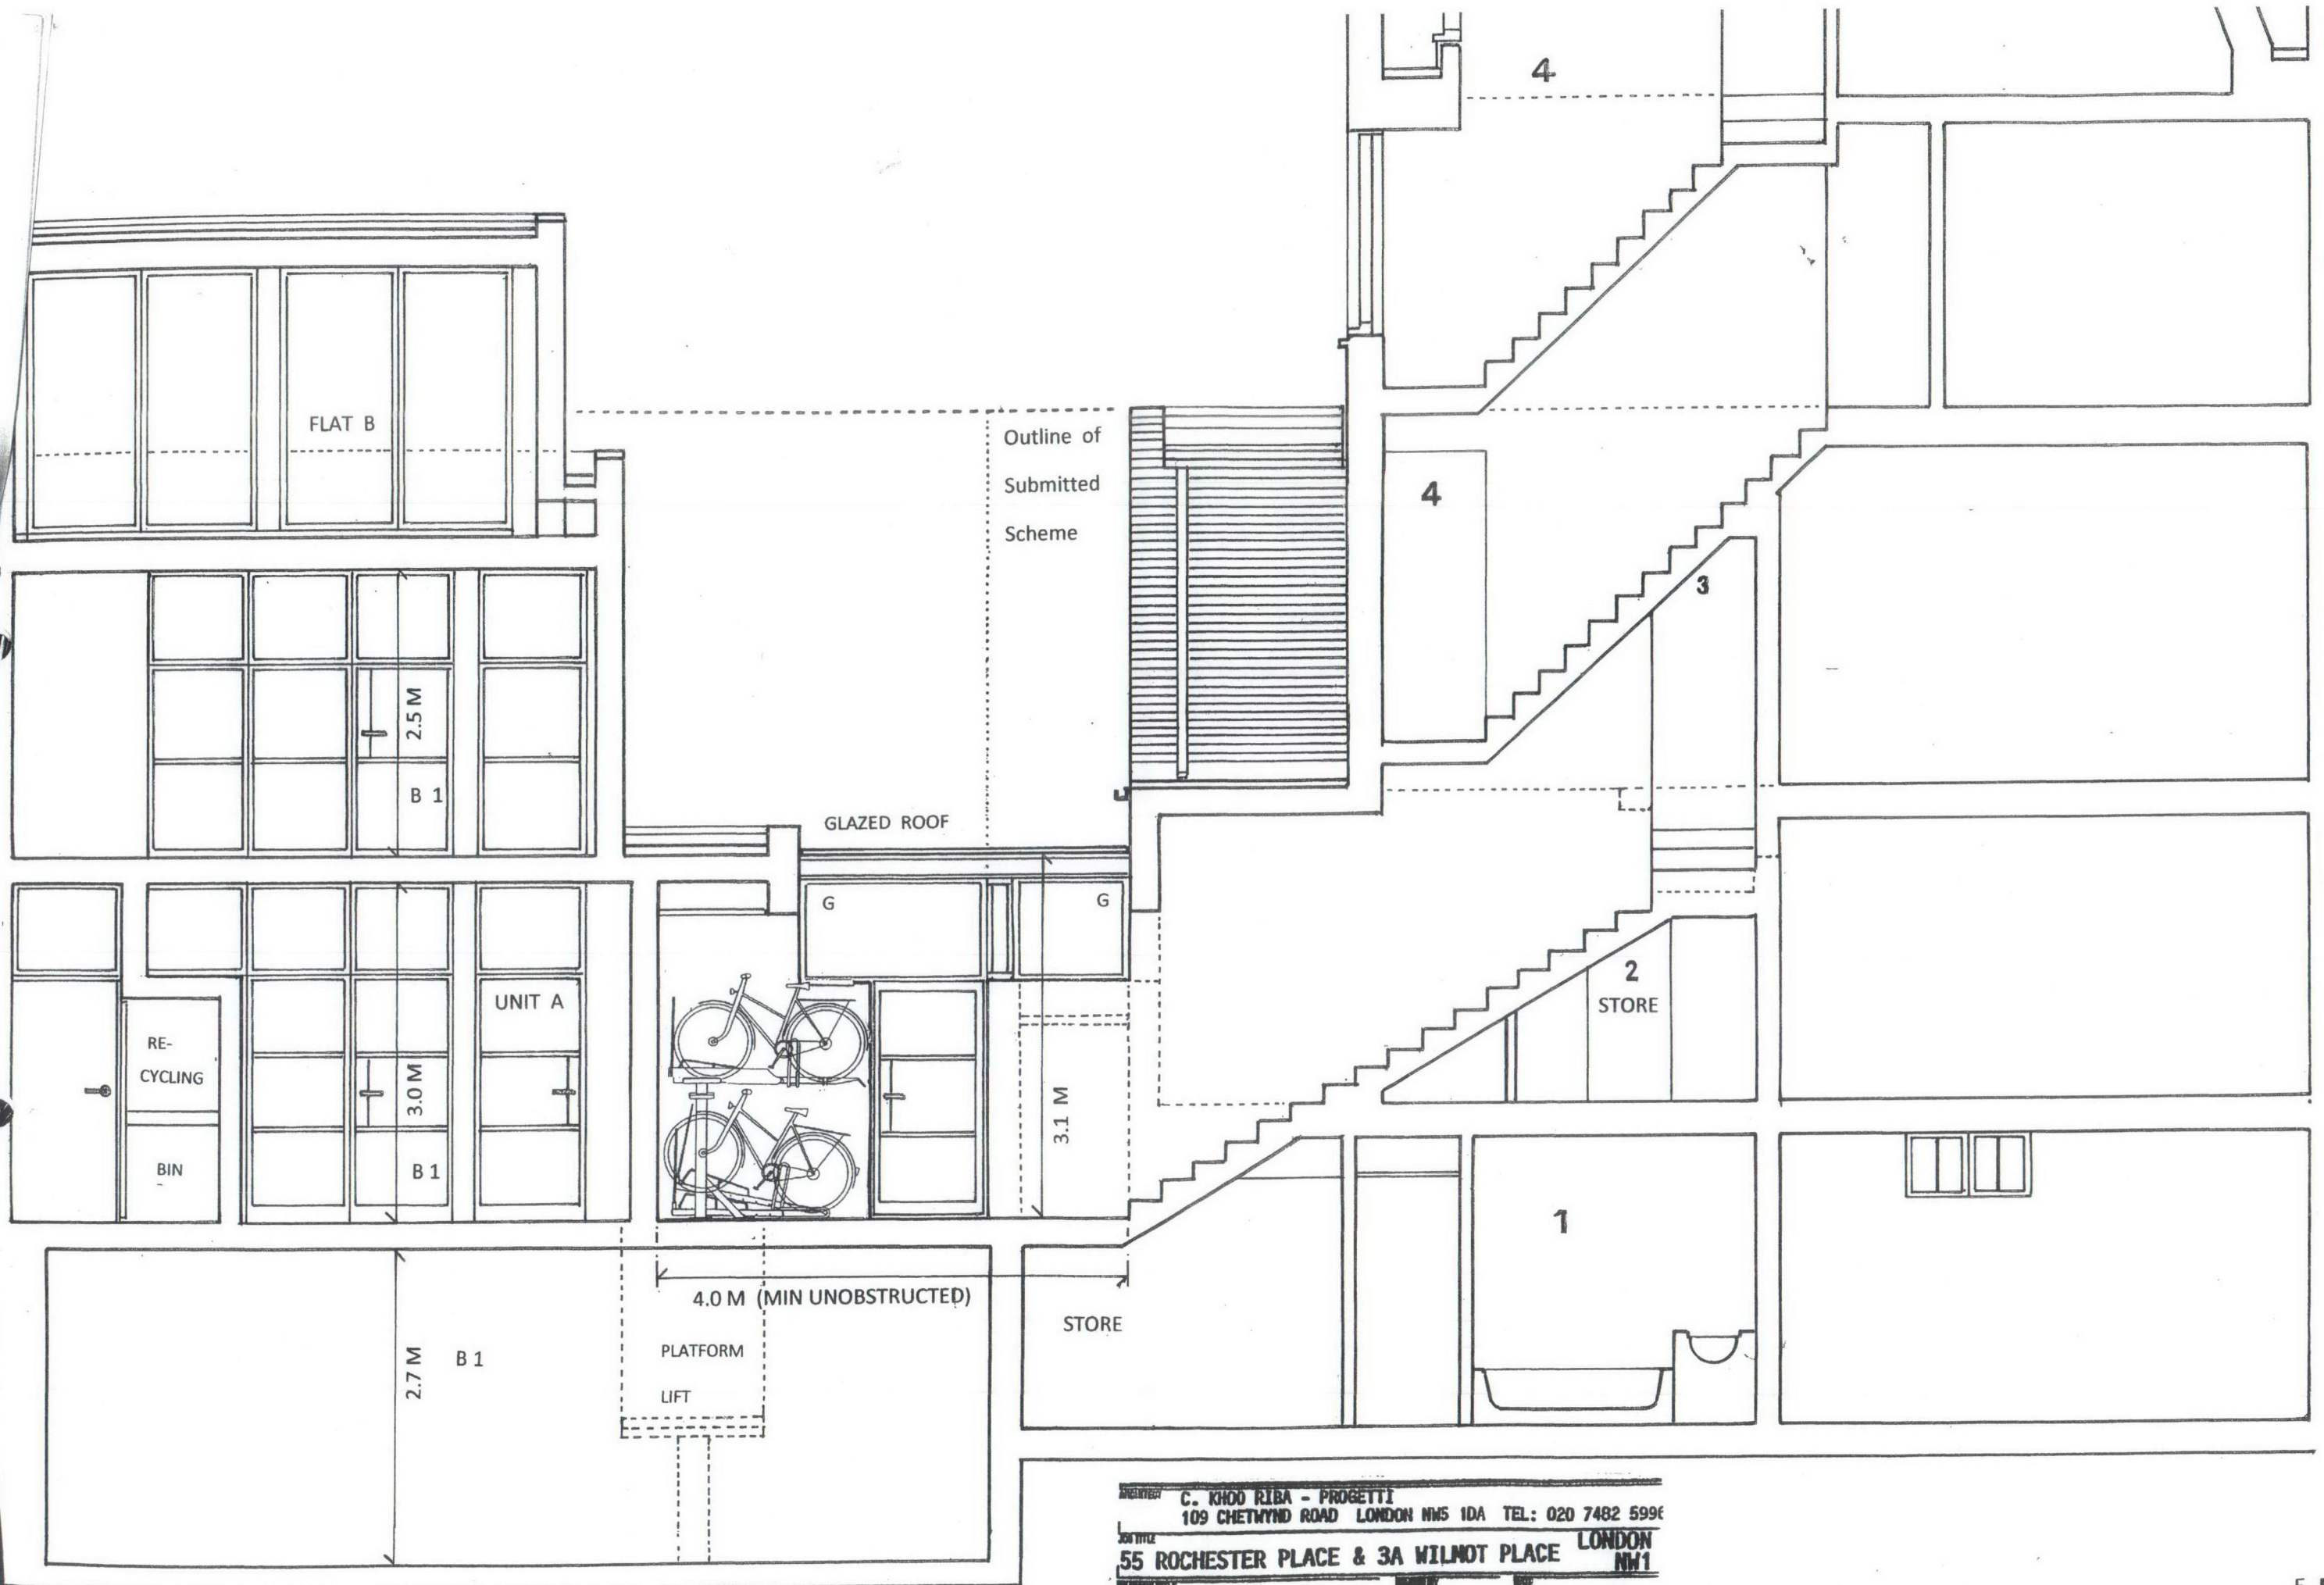

SECTION V THRO REAR UNIT A & FLAT ENTRANCE TO FRONT BLOCK 3A

INCLUDING 'JOSTA 2 TIER CYCLE STORAGE' FOR 4 BICYCLE

DESIGNED BY C. KHOO RIBA - PROGETTI  
 109 CHETWYND ROAD LONDON NW5 1DA TEL: 020 7482 5996  
 JOB TITLE 55 ROCHESTER PLACE & 3A WILNOT PLACE LONDON NW1  
 DRAWING NO. 234 / P 16 N  
 DATE 15.12.2009  
 SCALE 1:50

