

architects

www.burwellarchitects.com

Number of copy drawings listed below enclosed


[illegible]




Denotes the site boundary

Revision	Date	Amendment	Notes	Client	Project	Drawing	Scale	Date	Status	Revision	Project N°	Drawing N°	Revision
A	28.10.09	Scale altered		Marcus Cooper Group	73 Guilford Street, London WC1N 1DF.	Site Location Plan	1:1250 @ A3	September 2009	Drawn	PLANNING GN	374	374/PL/100	A
				NICHOLAS BURWELL architects				California Building Deals Gateway London SE13 7SF T 020 8305 6010 F 020 8305 6020 E studio@burwellarchitects.com www.burwellarchitects.com					

NO DIMENSIONS ARE TO BE SCALED FROM THIS DRAWING. THE CONTRACTOR/MANUFACTURER IS RESPONSIBLE FOR CHECKING ALL DIMENSIONS AND QUERIES ANY DISCREPANCIES. THIS DRAWING IS THE PROPERTY OF NBS ARCHITECTS LTD. COPYRIGHT IS RESERVED BY THEM AND THE DRAWING IS LOANED ON CONDITION THAT IT IS NOT COPIED, REPRODUCED, RETAINED OR DISCLOSED TO ANY UNAUTHORIZED PERSON, EITHER WHOLLY OR IN PART, WITHOUT WRITTEN CONSENT.

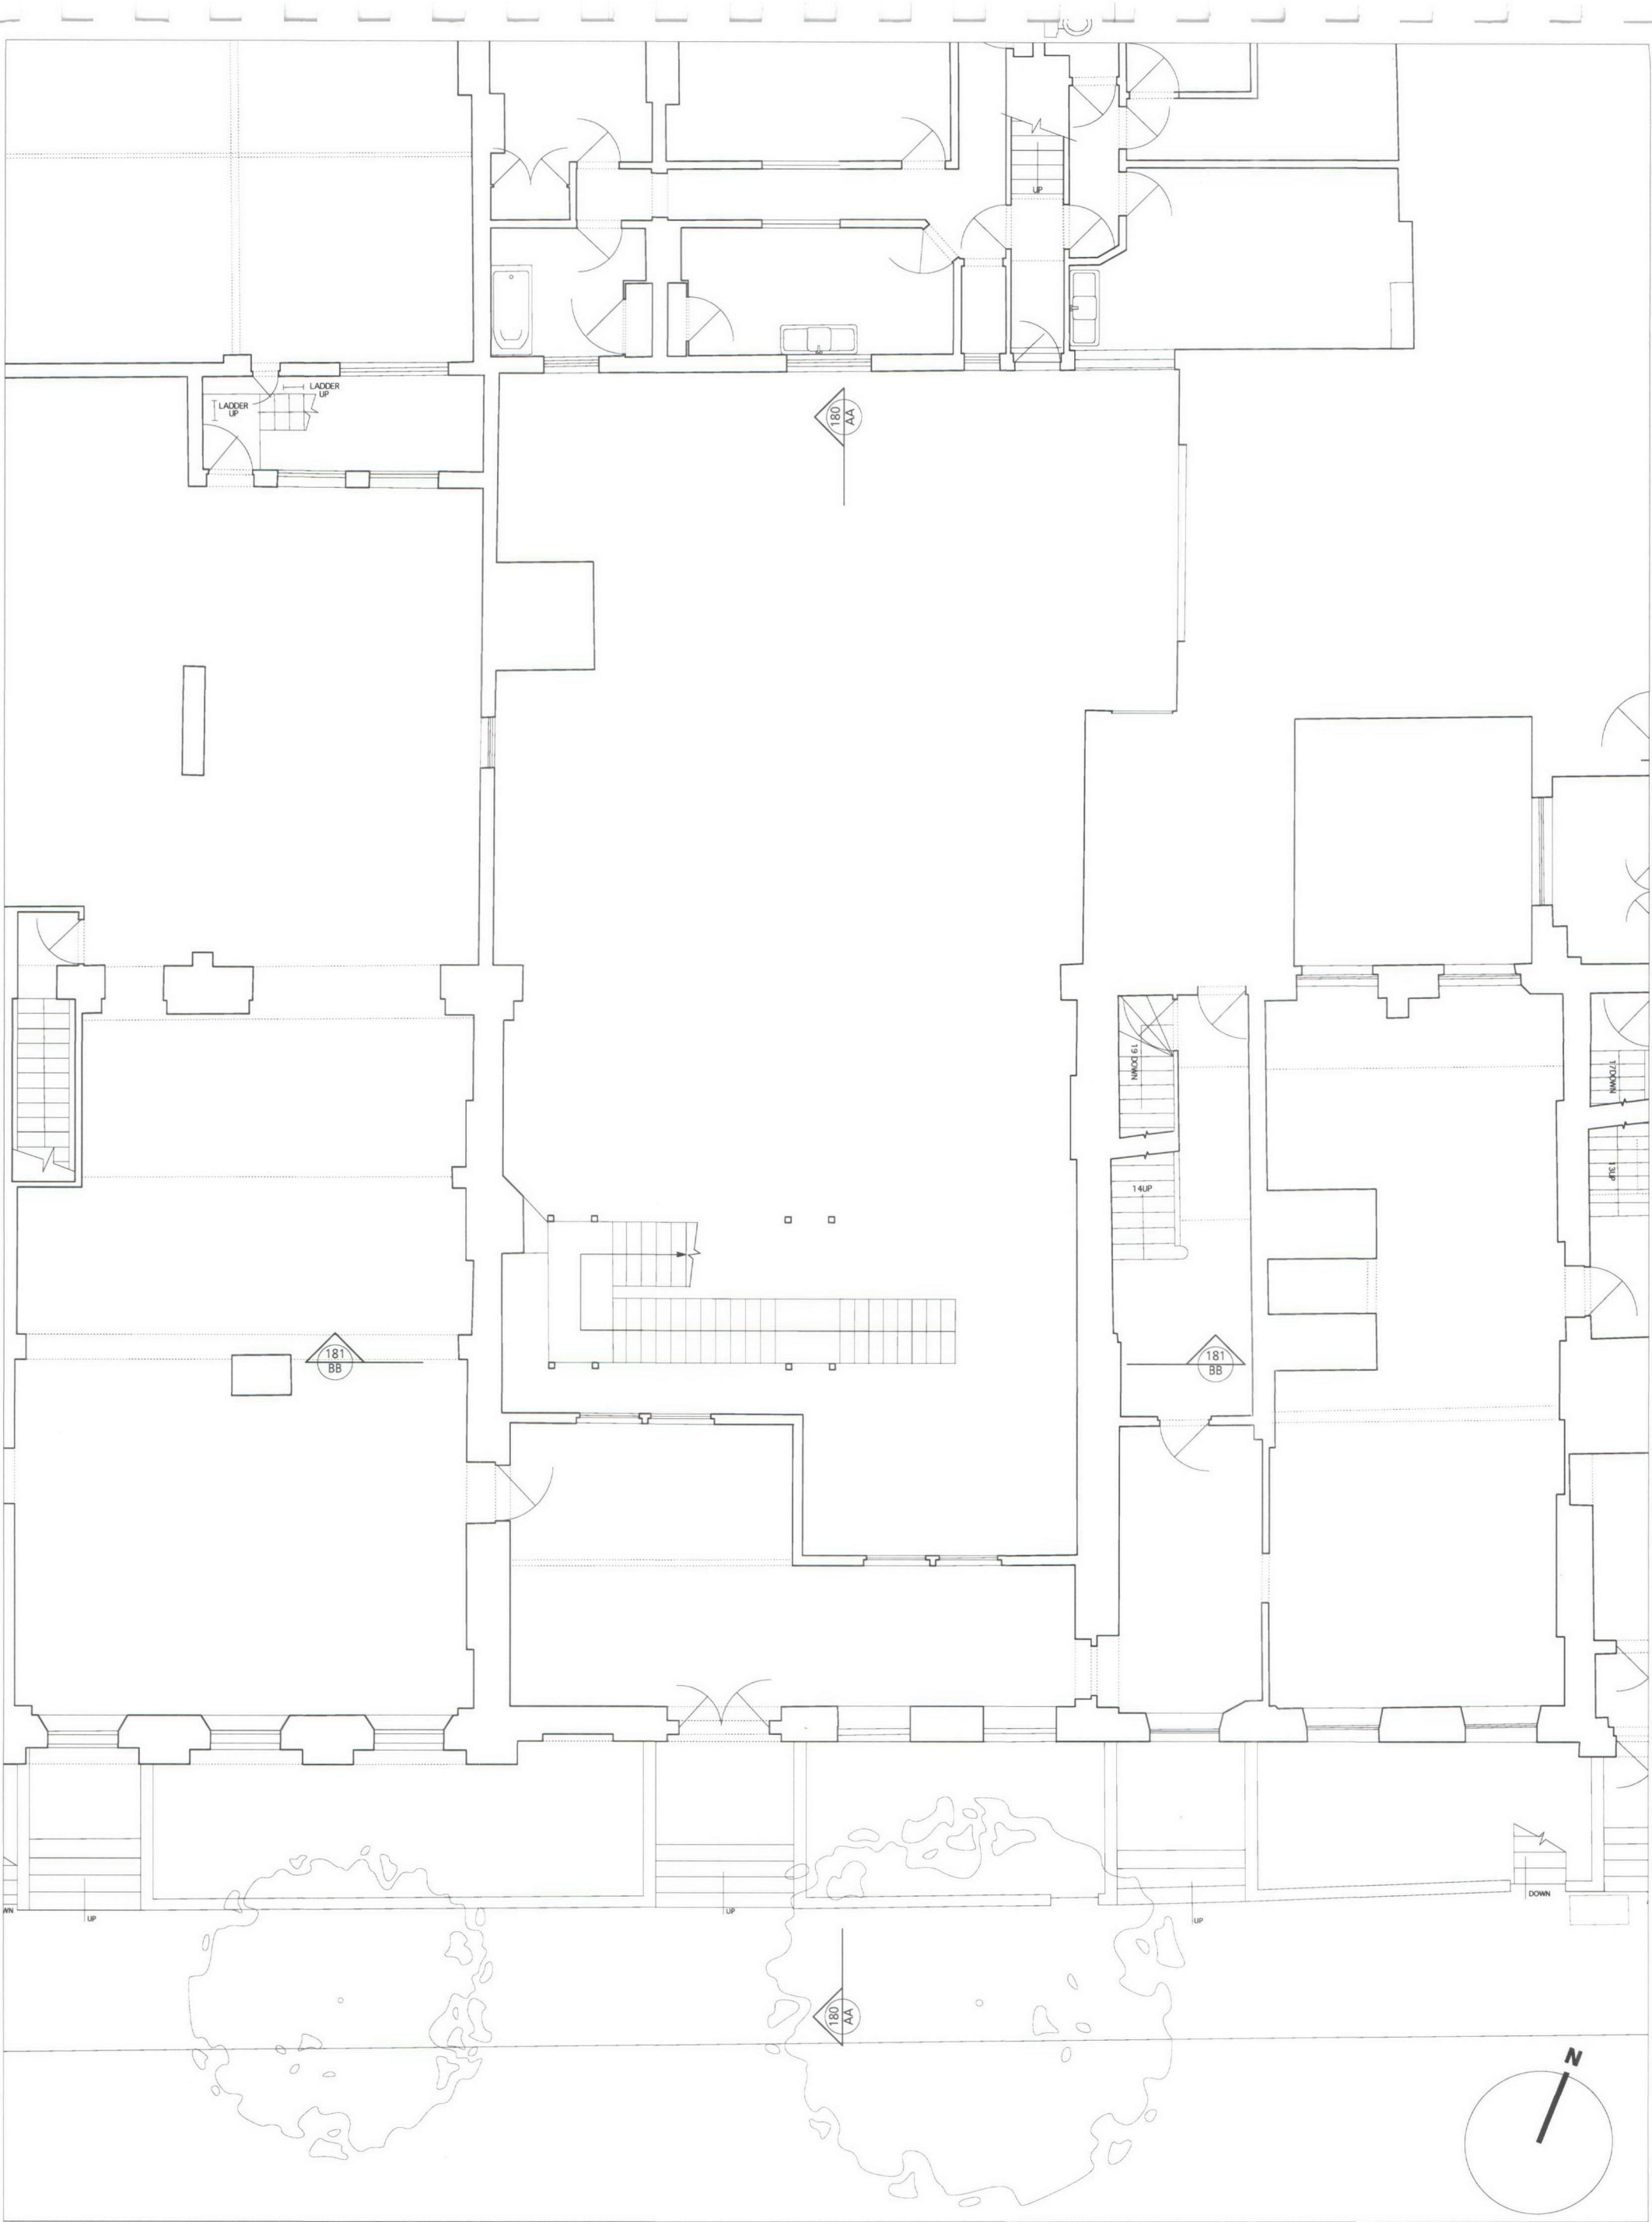

Revision	Date	Amendment	Notes	Client	Project	Drawing	Scale	Date	Status	Drawn	PLANNING	Revision	Project N°	Drawing N°	Revision	California Building Deals Gateway London SE13 7SF T 020 8305 6010 F 020 8305 6020 E studio@burwellarchitects.com www.burwellarchitects.com
				Marcus Cooper Group	No 73 Guilford Street	Ground Floor Plan EXISTING	1:50 @ A1	September 2009	Drawn	GN		/	374	374/PL/102		

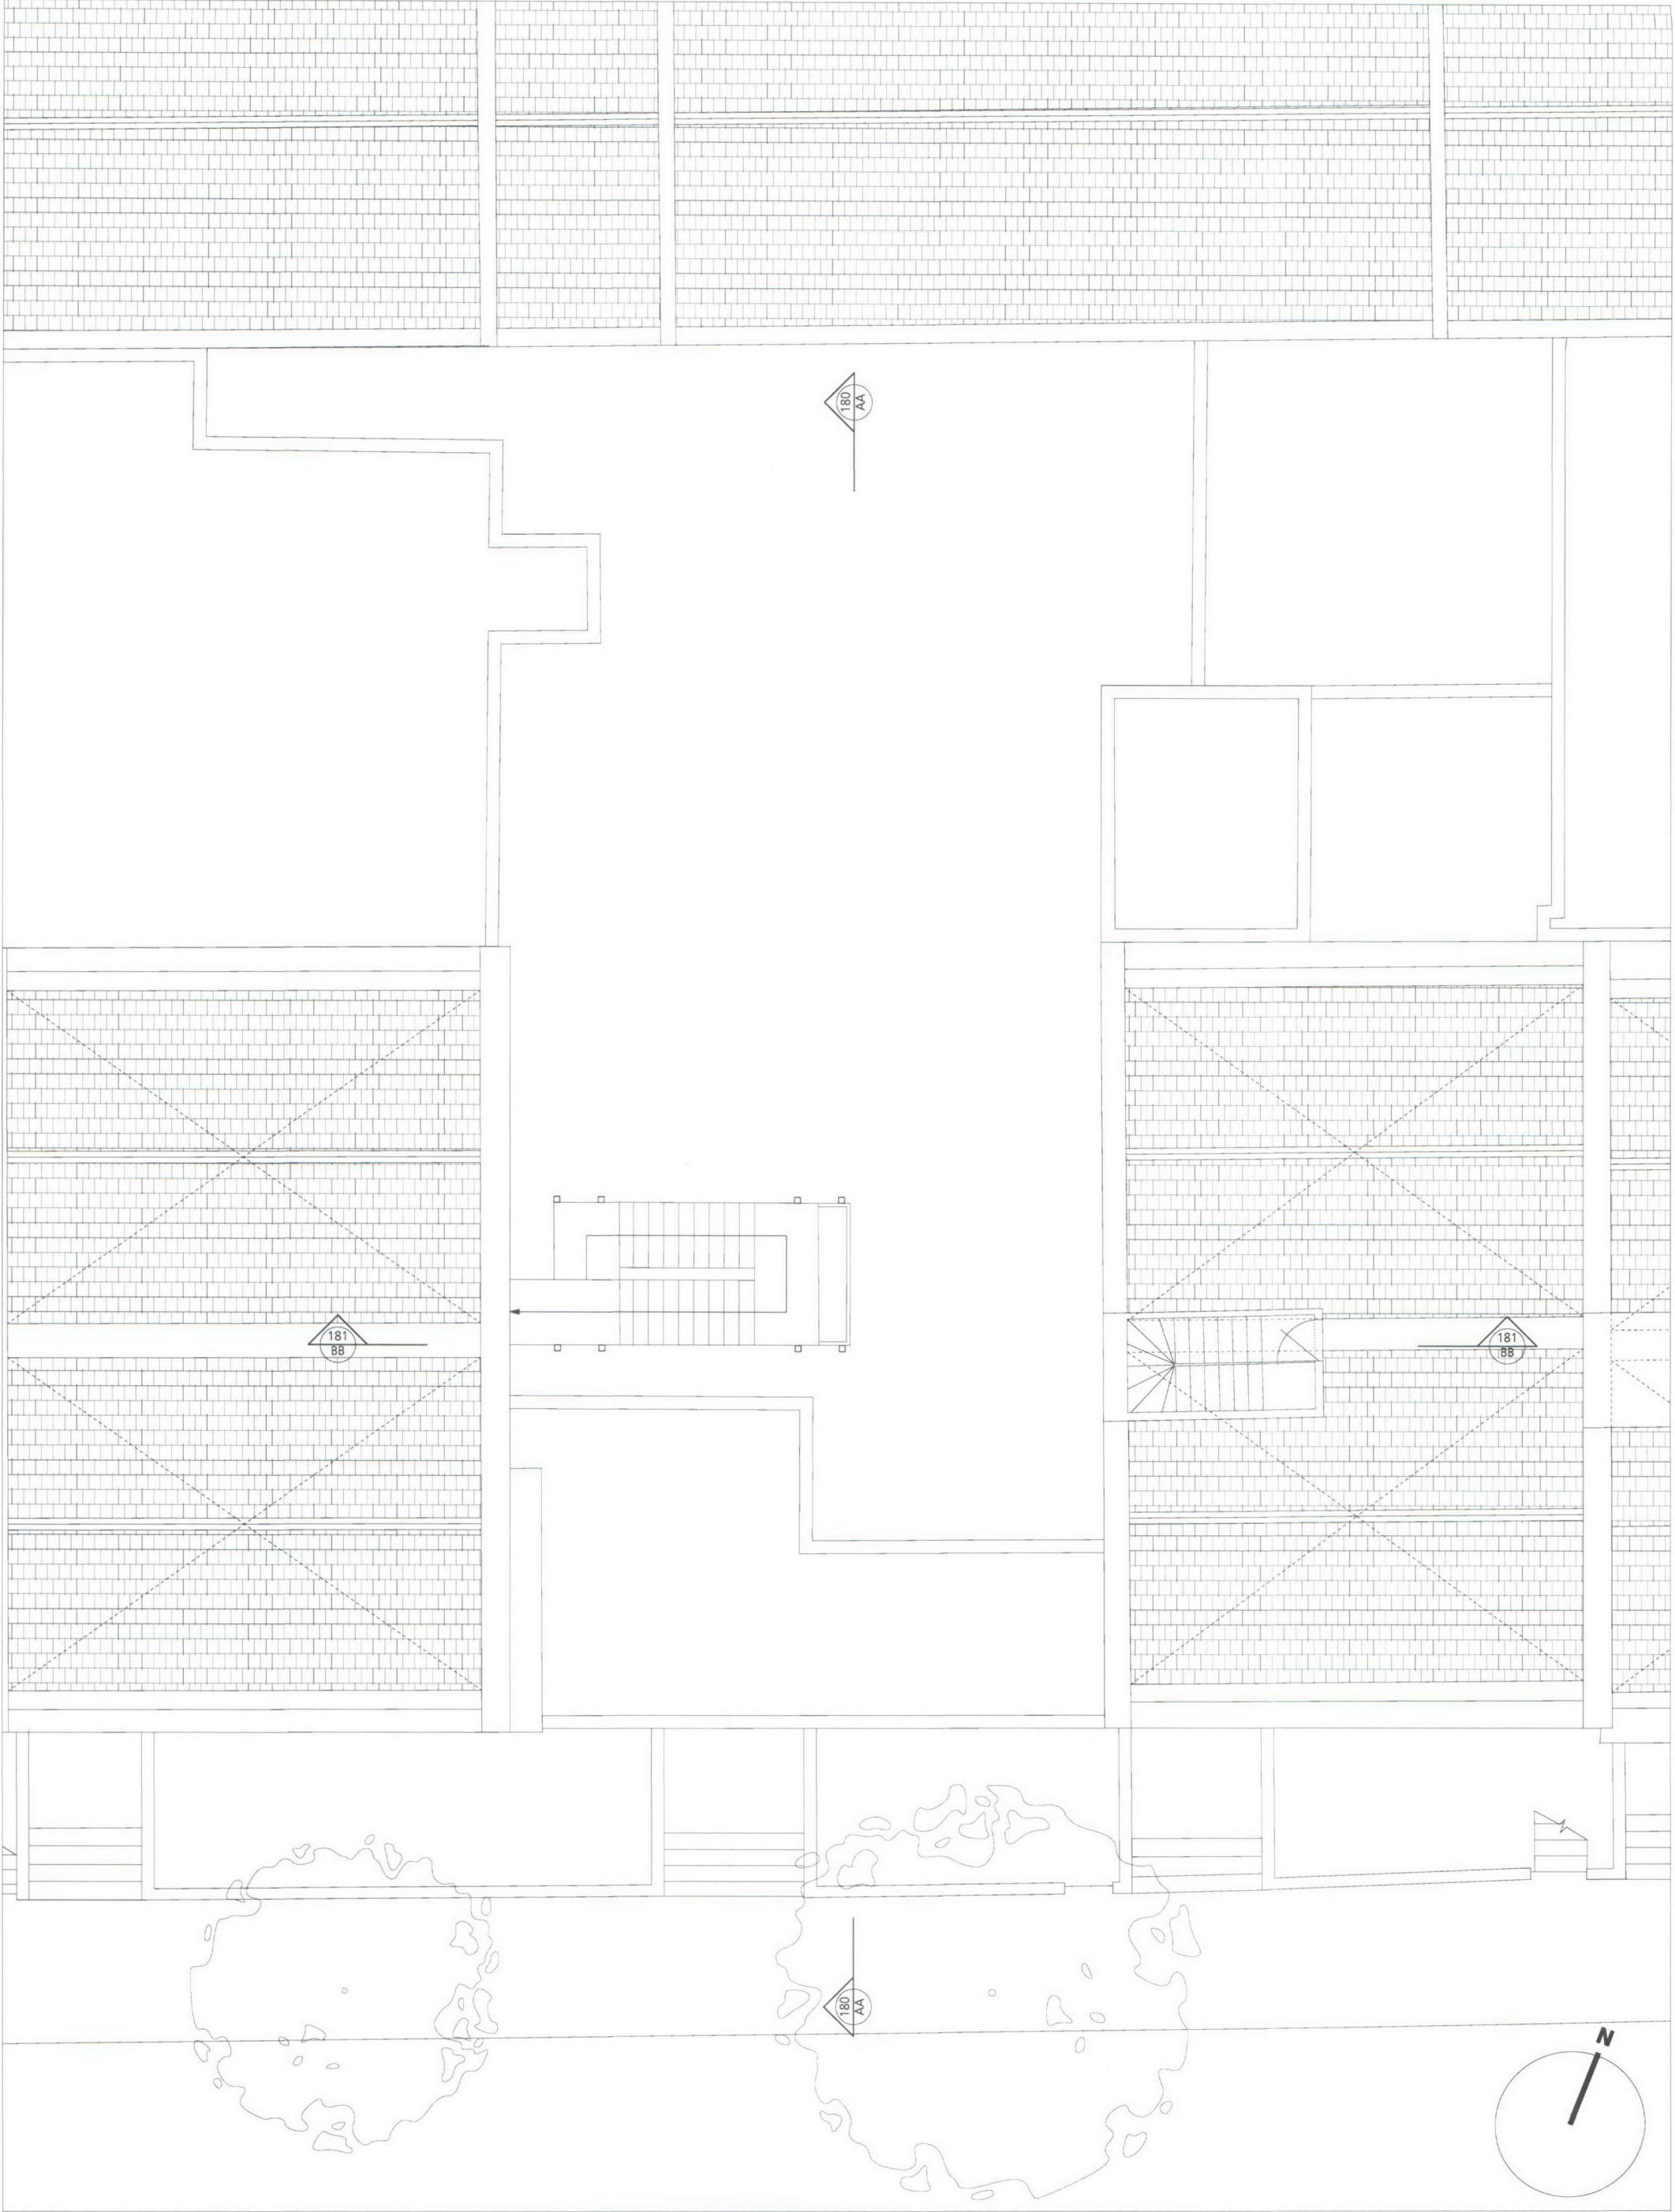

Revision	Date	Amendment	Notes	Client	Project	Drawing	Scale	Date	Status	Drawn	PLANNING	Revision	Project N°	Drawing N°	Revision	NICHOLAS BURWELL architects
				Marcus Cooper Group	No 73 Guilford Street	Roof Plan EXISTING	1:50 @ A1	September 2009	GN				374	374/PL/103	/	California Building Deals Gateway London SE13 7SF T 020 8305 6010 F 020 8305 6020 E studio@burwellarchitects.com www.burwellarchitects.com