


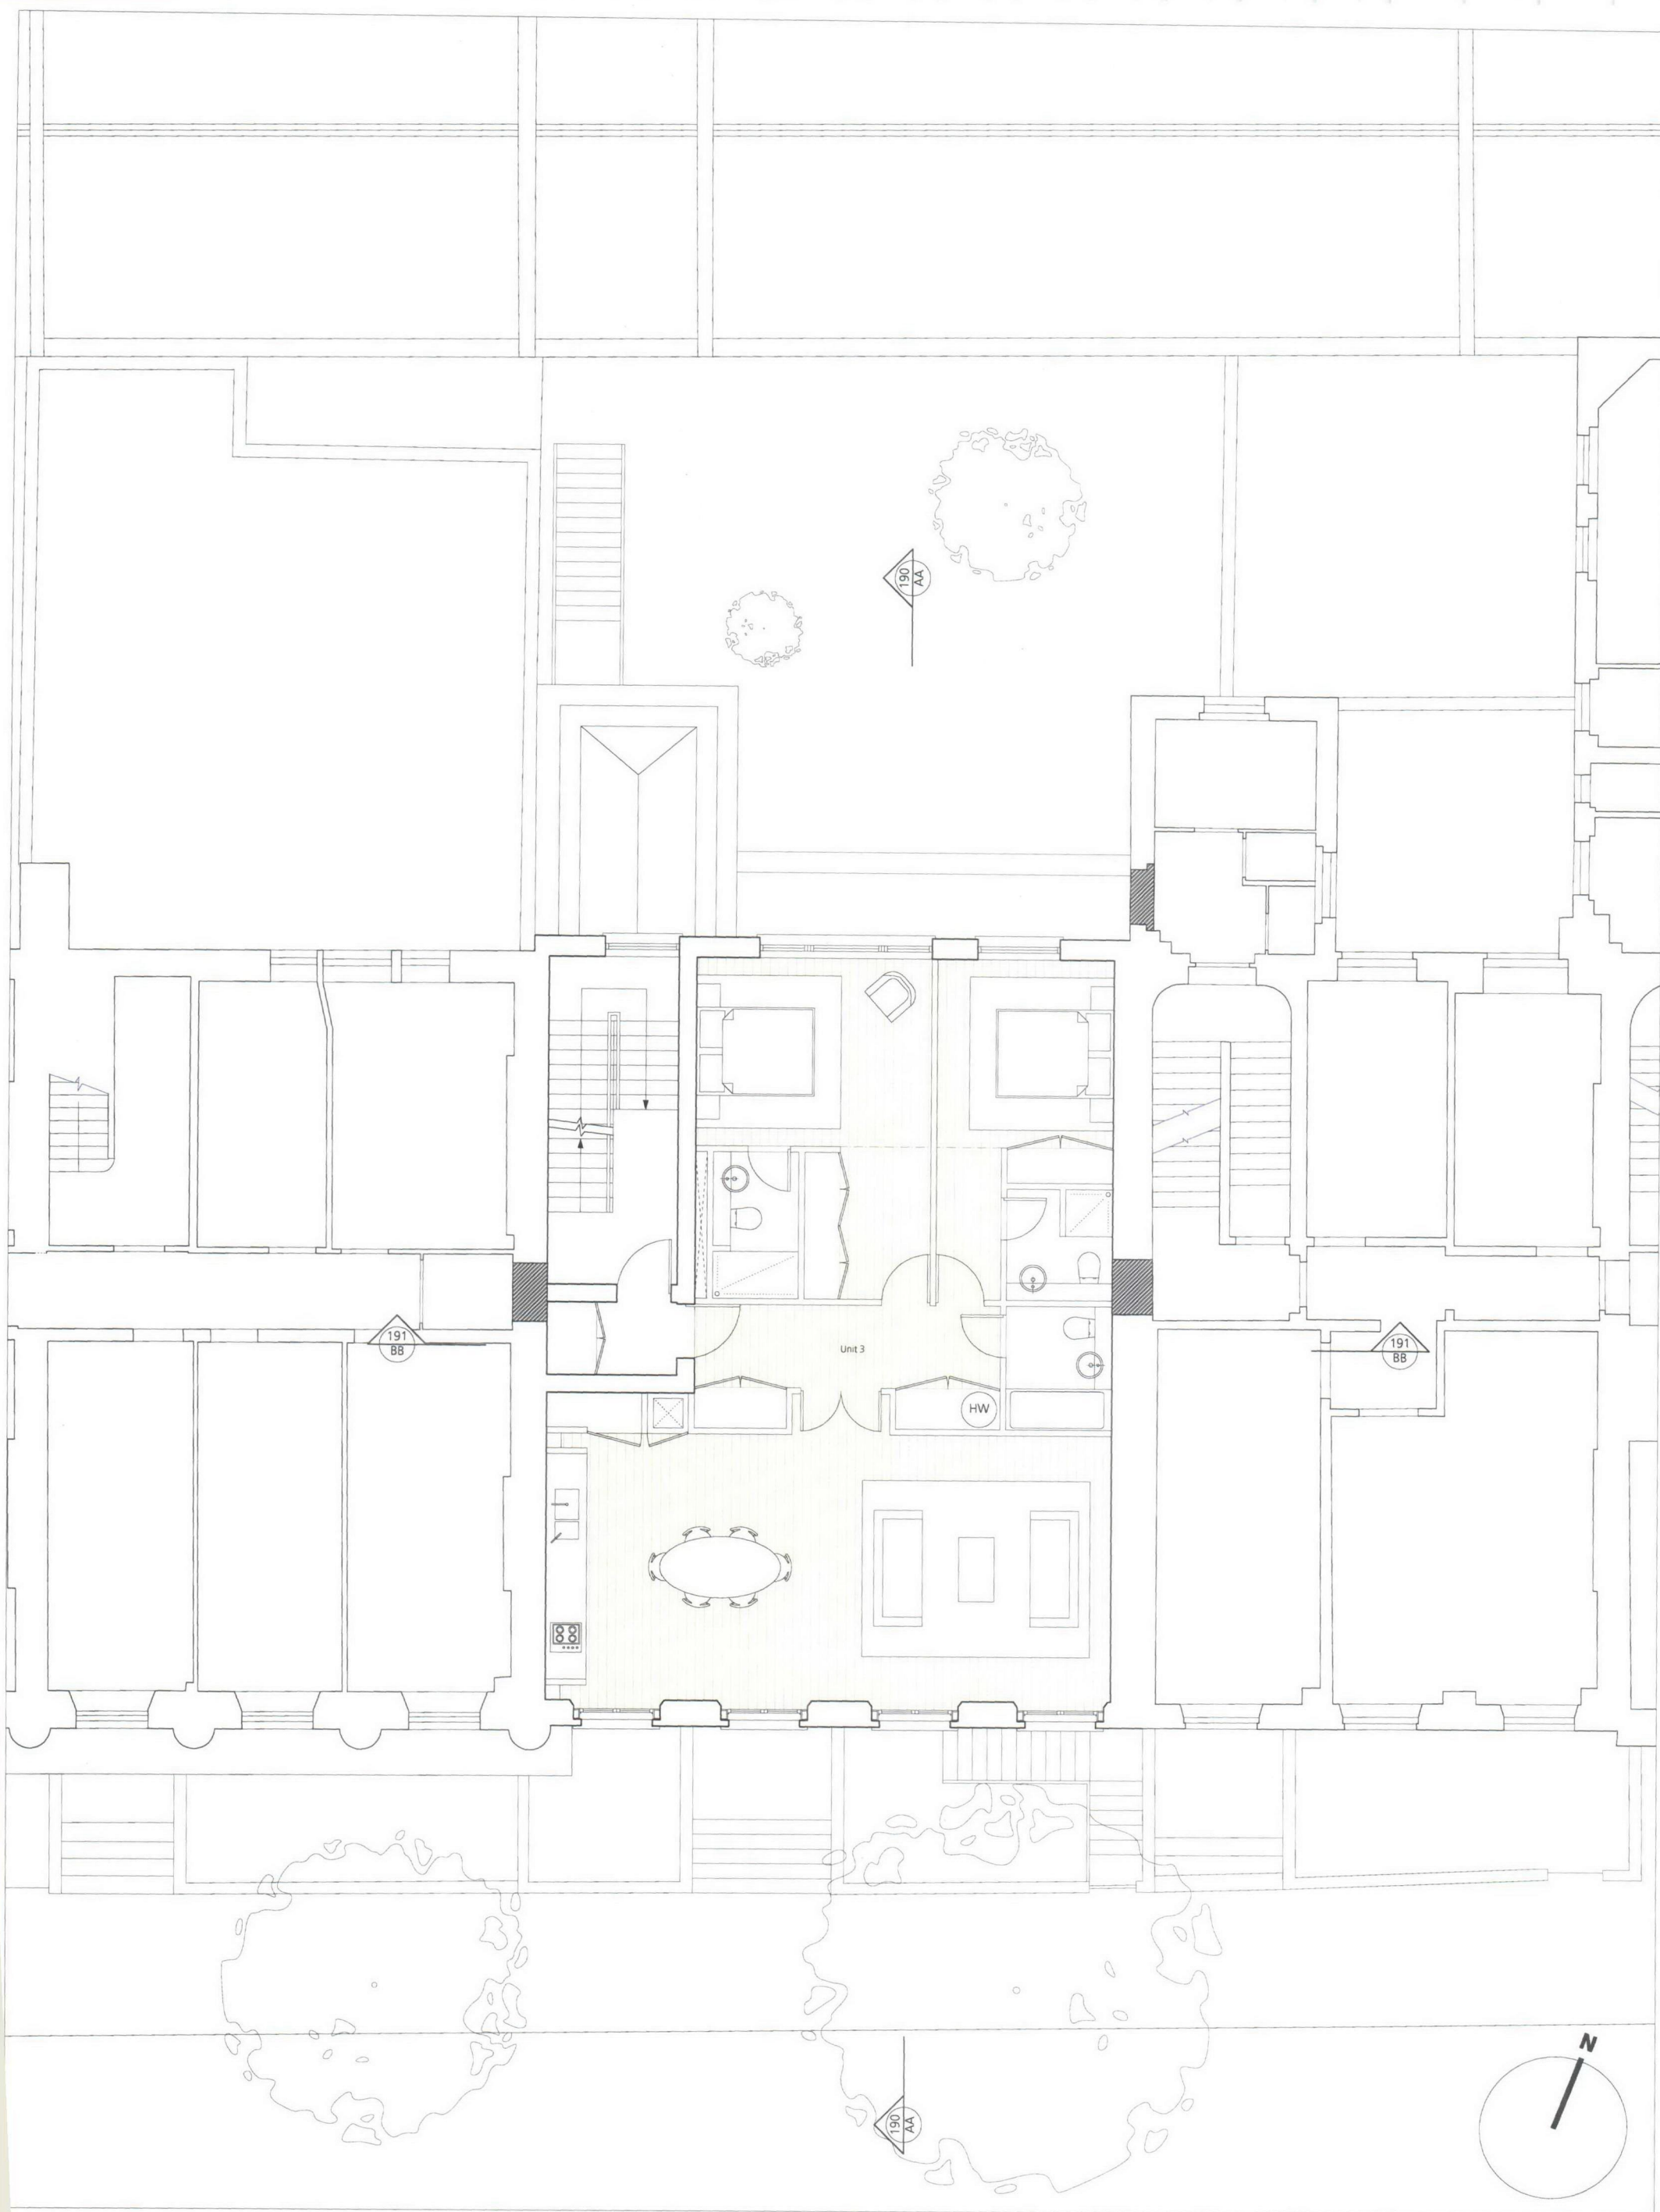

Revision	Date	Amendment	Notes											Client				NICHOLAS BURWELL architects		
			KEY											Project		Drawing				
				Bicking Up of Openings: Using common bricks of a size and density to match existing, mortared with a lime sand mortar to match the existing. These will be tied into the existing structure using stainless steel starter bars. The detail of these works and any necessary finishes will be to meet current standards and will be agreed with the adjoining owners through the Party Wall Act.										Drawing		Guilford Street Elevation DEMOLITION				
				Extent of Demolitions										Scale		Status		PLANNING		
				NO DIMENSIONS ARE TO BE SCALED FROM THIS DRAWING. THE CONTRACTOR/MANUFACTURER IS RESPONSIBLE FOR CHECKING ALL DIMENSIONS AND QUERING ANY DISCREPANCIES. THIS DRAWING IS THE PROPERTY OF NHA ARCHITECTS LTD. COPYRIGHT IS RESERVED BY THEM AND THE DRAWING IS ISSUED ON CONDITION THAT IT IS NOT COPIED, REPRODUCED, RETAINED OR DISCLOSED TO ANY UNAUTHORISED PERSON, EITHER WHOLLY OR IN PART, WITHOUT WRITTEN CONSENT.										Date		September 2009		Drawn		GN
			Project N°			Drawing N°			Revision				California Building Deals Gateway London SE13 7SF T 020 8305 6010 F 020 8305 6020 E studio@burwellarchitects.com www.burwellarchitects.com							
			374			374/PL/160			/											



Revision	Date	Amendment	Notes											Client Project		Drawing		Scale Date		Status Drawn		PLANNING GN		Revision		Project N° 374		Drawing N° 374/PL/185		/		Nicholas Burwell Architects		California Building Deals Gateway London SE13 7SF T 020 8305 6010 F 020 8305 6020 E studio@burwellarchitects.com www.burwellarchitects.com		
				KEY	Bickling Up of Openings: Using common bricks of a size and density to match existing, mortared with a lime sand mortar to match the existing. These will be tied into the existing structure using stainless steel starter bars. The detail of these works and any necessary finishes will be to meet current standards and will be agreed with the adjoining owners through the Party Wall Act. Extent of Demolitions NO DIMENSIONS ARE TO BE SCALED FROM THIS DRAWING. THE CONTRACTOR/MANUFACTURER IS RESPONSIBLE FOR CHECKING ALL DIMENSIONS AND QUERING ANY DISCREPANCIES. THIS DRAWING IS THE PROPERTY OF MBA ARCHITECTS LTD. COPYRIGHT IS RESERVED BY THEM AND THE DRAWING IS ISSUED ON CONDITION THAT IT IS NOT COPIED, REPRODUCED, RESALED OR DISCLOSED TO ANY UNAUTHORISED PERSON, EITHER WHOLLY OR IN PART, WITHOUT WRITTEN CONSENT.										Marcus Cooper Group No 73 Guilford Street		Section A-A DEMOLITION		1:50 @ A1 September 2009		Status Drawn		PLANNING GN		Revision		Project N° 374		Drawing N° 374/PL/185		/		Nicholas Burwell Architects		California Building Deals Gateway London SE13 7SF T 020 8305 6010 F 020 8305 6020 E studio@burwellarchitects.com www.burwellarchitects.com	



Revision	Date	Amendment	Notes	Client	Project	Drawing	Scale	Date	Status	PLANNING	Revision
A	28.10.09	Two one bed units converted to one two bed unit, overall context updated and layout amended to take on board comments from accessibility officer		Marcus Cooper Group	No 73 Guilford Street	First Floor Plan PROPOSED	1:50 @ A1	September 2009	Drawn	GN	A
NO DIMENSIONS ARE TO BE SCALED FROM THIS DRAWING. THE CONTRACTOR/MANUFACTURER IS RESPONSIBLE FOR CHECKING ALL DIMENSIONS AND CLIPPING ANY DISCREPANCIES. THIS DRAWING IS THE PROPERTY OF NBS ARCHITECTS LTD. COPYRIGHT IS RESERVED BY THEM AND THE DRAWING IS ISSUED ON CONDITION THAT IT IS NOT COPIED, REPRODUCED, RETAINED OR DISCLOSED TO ANY UNAUTHORISED PERSON, EITHER WHOLLY OR IN PART, WITHOUT WRITTEN CONSENT.				Project N°	Drawing N°	Revision	NICHOLAS BURWELL architects California Building Deals Gateway London SE13 7SF T 020 8305 6010 F 020 8305 6020 E studio@burwellarchitects.com www.burwellarchitects.com				
				374	374/PL/122	A					