



Note: Existing Alarm
And Camera To Be Relocated



File Name: Hampstead - 1519.cdr
Location: Hampstead
Date: 17.09.09
Drawn By: DH
Scale: As Noted
Page: 1 of 2

Revision	A	B							
Drawn By:	DH	DH							
Date:	17.09.09	30.09.09							


NOTE:
All dimensions are in millimetres u.s.o.
and are approximate only.

COLOURS SHOWN ARE PURELY
REPRESENTATIVE. PLEASE MATCH
TO COLOUR REFERENCES ONLY !



Proposed

- RAL 5002
- PMS 348
- PMS 346
- PMS 566



File Name: Hampstead - 1519.cdr

Location: Hampstead

Date: 17.09.09

Drawn By: DH


Scale: As Noted


Page: 2 of 2

Revision	A	B						
Drawn By:	DH	DH						
Date	17.09.09	30.09.09						

NOTE:
All dimensions are in millimetres u.s.o.
and are approximate only.

COLOURS SHOWN ARE PURELY
REPRESENTATIVE. PLEASE MATCH
TO COLOUR REFERENCES ONLY !



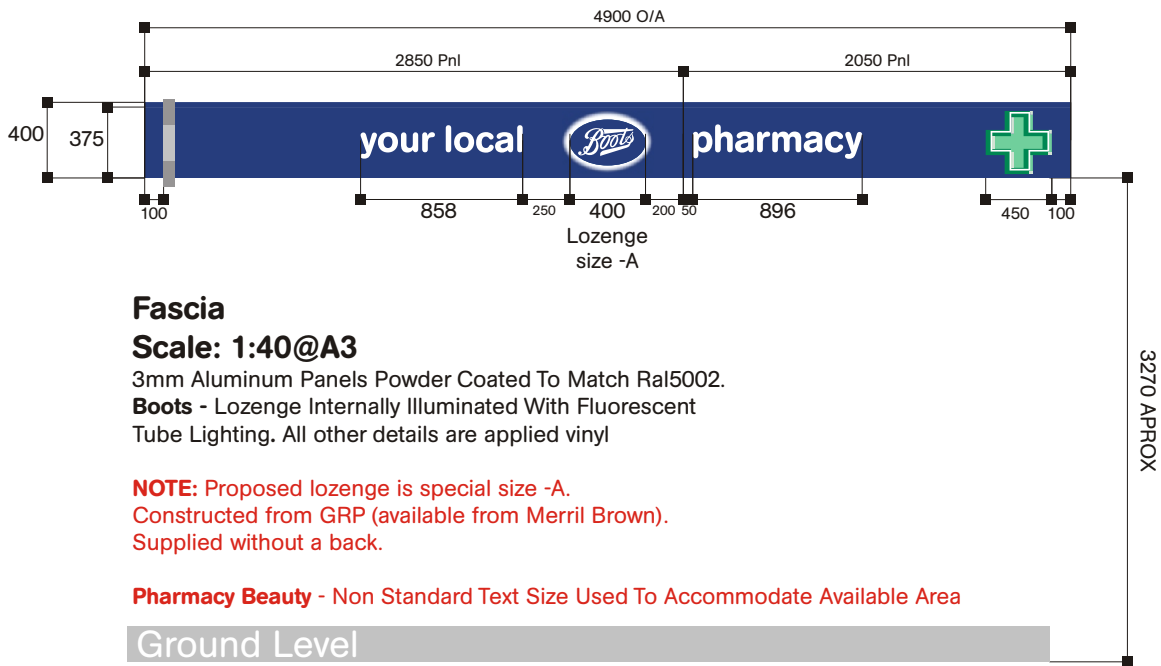


Fascia
Scale: 1:40@A3
3mm Aluminum Panels Powder Coated To Match Ral5002.
Boots - Lozenge Internally Illuminated With Fluorescent Tube Lighting. All other details are applied vinyl


NOTE: Proposed lozenge is special size -A.
Constructed from GRP (available from Merrill Brown).
Supplied without a back.

Pharmacy Beauty - Non Standard Text Size Used To Accommodate Available Area

Fascia Side Section
Scale: 1:10@A3

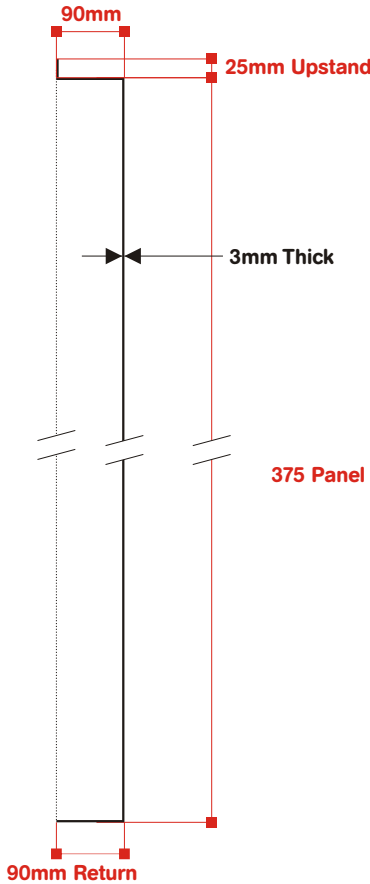

Projecting Sign Detail
Scale: 1:10@A3

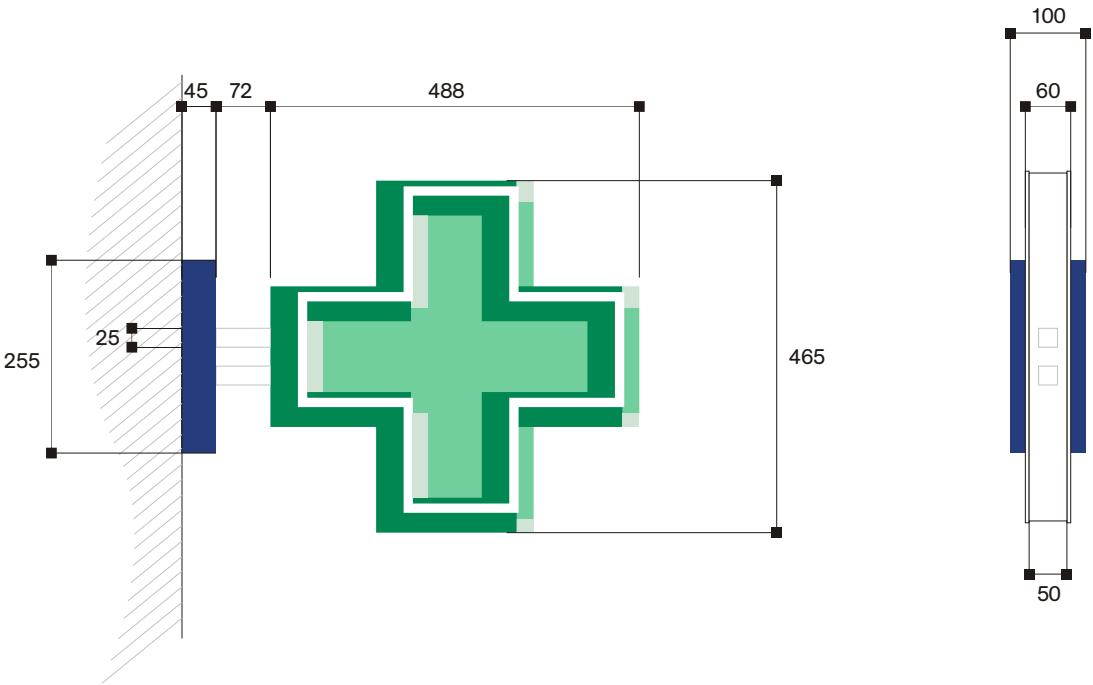





Small Projection Sign - 465mm High

Internally Illuminated With LED Lighting
465mm High x 60mm Depth,
Overall Projection 605mm
Lighting Level 120 Candelas

PMS: Green (Pantone 346C),
Dark Green (Pantone 348C)

Scale: 1:10@A3

-  RAL 5002
-  PMS 348
-  PMS 346
-  PMS 566