


10 PROPOSED ENTRANCE ELEVATION
WITH BOXING OF SUNPIPE CHIMNEY
scale 1:50

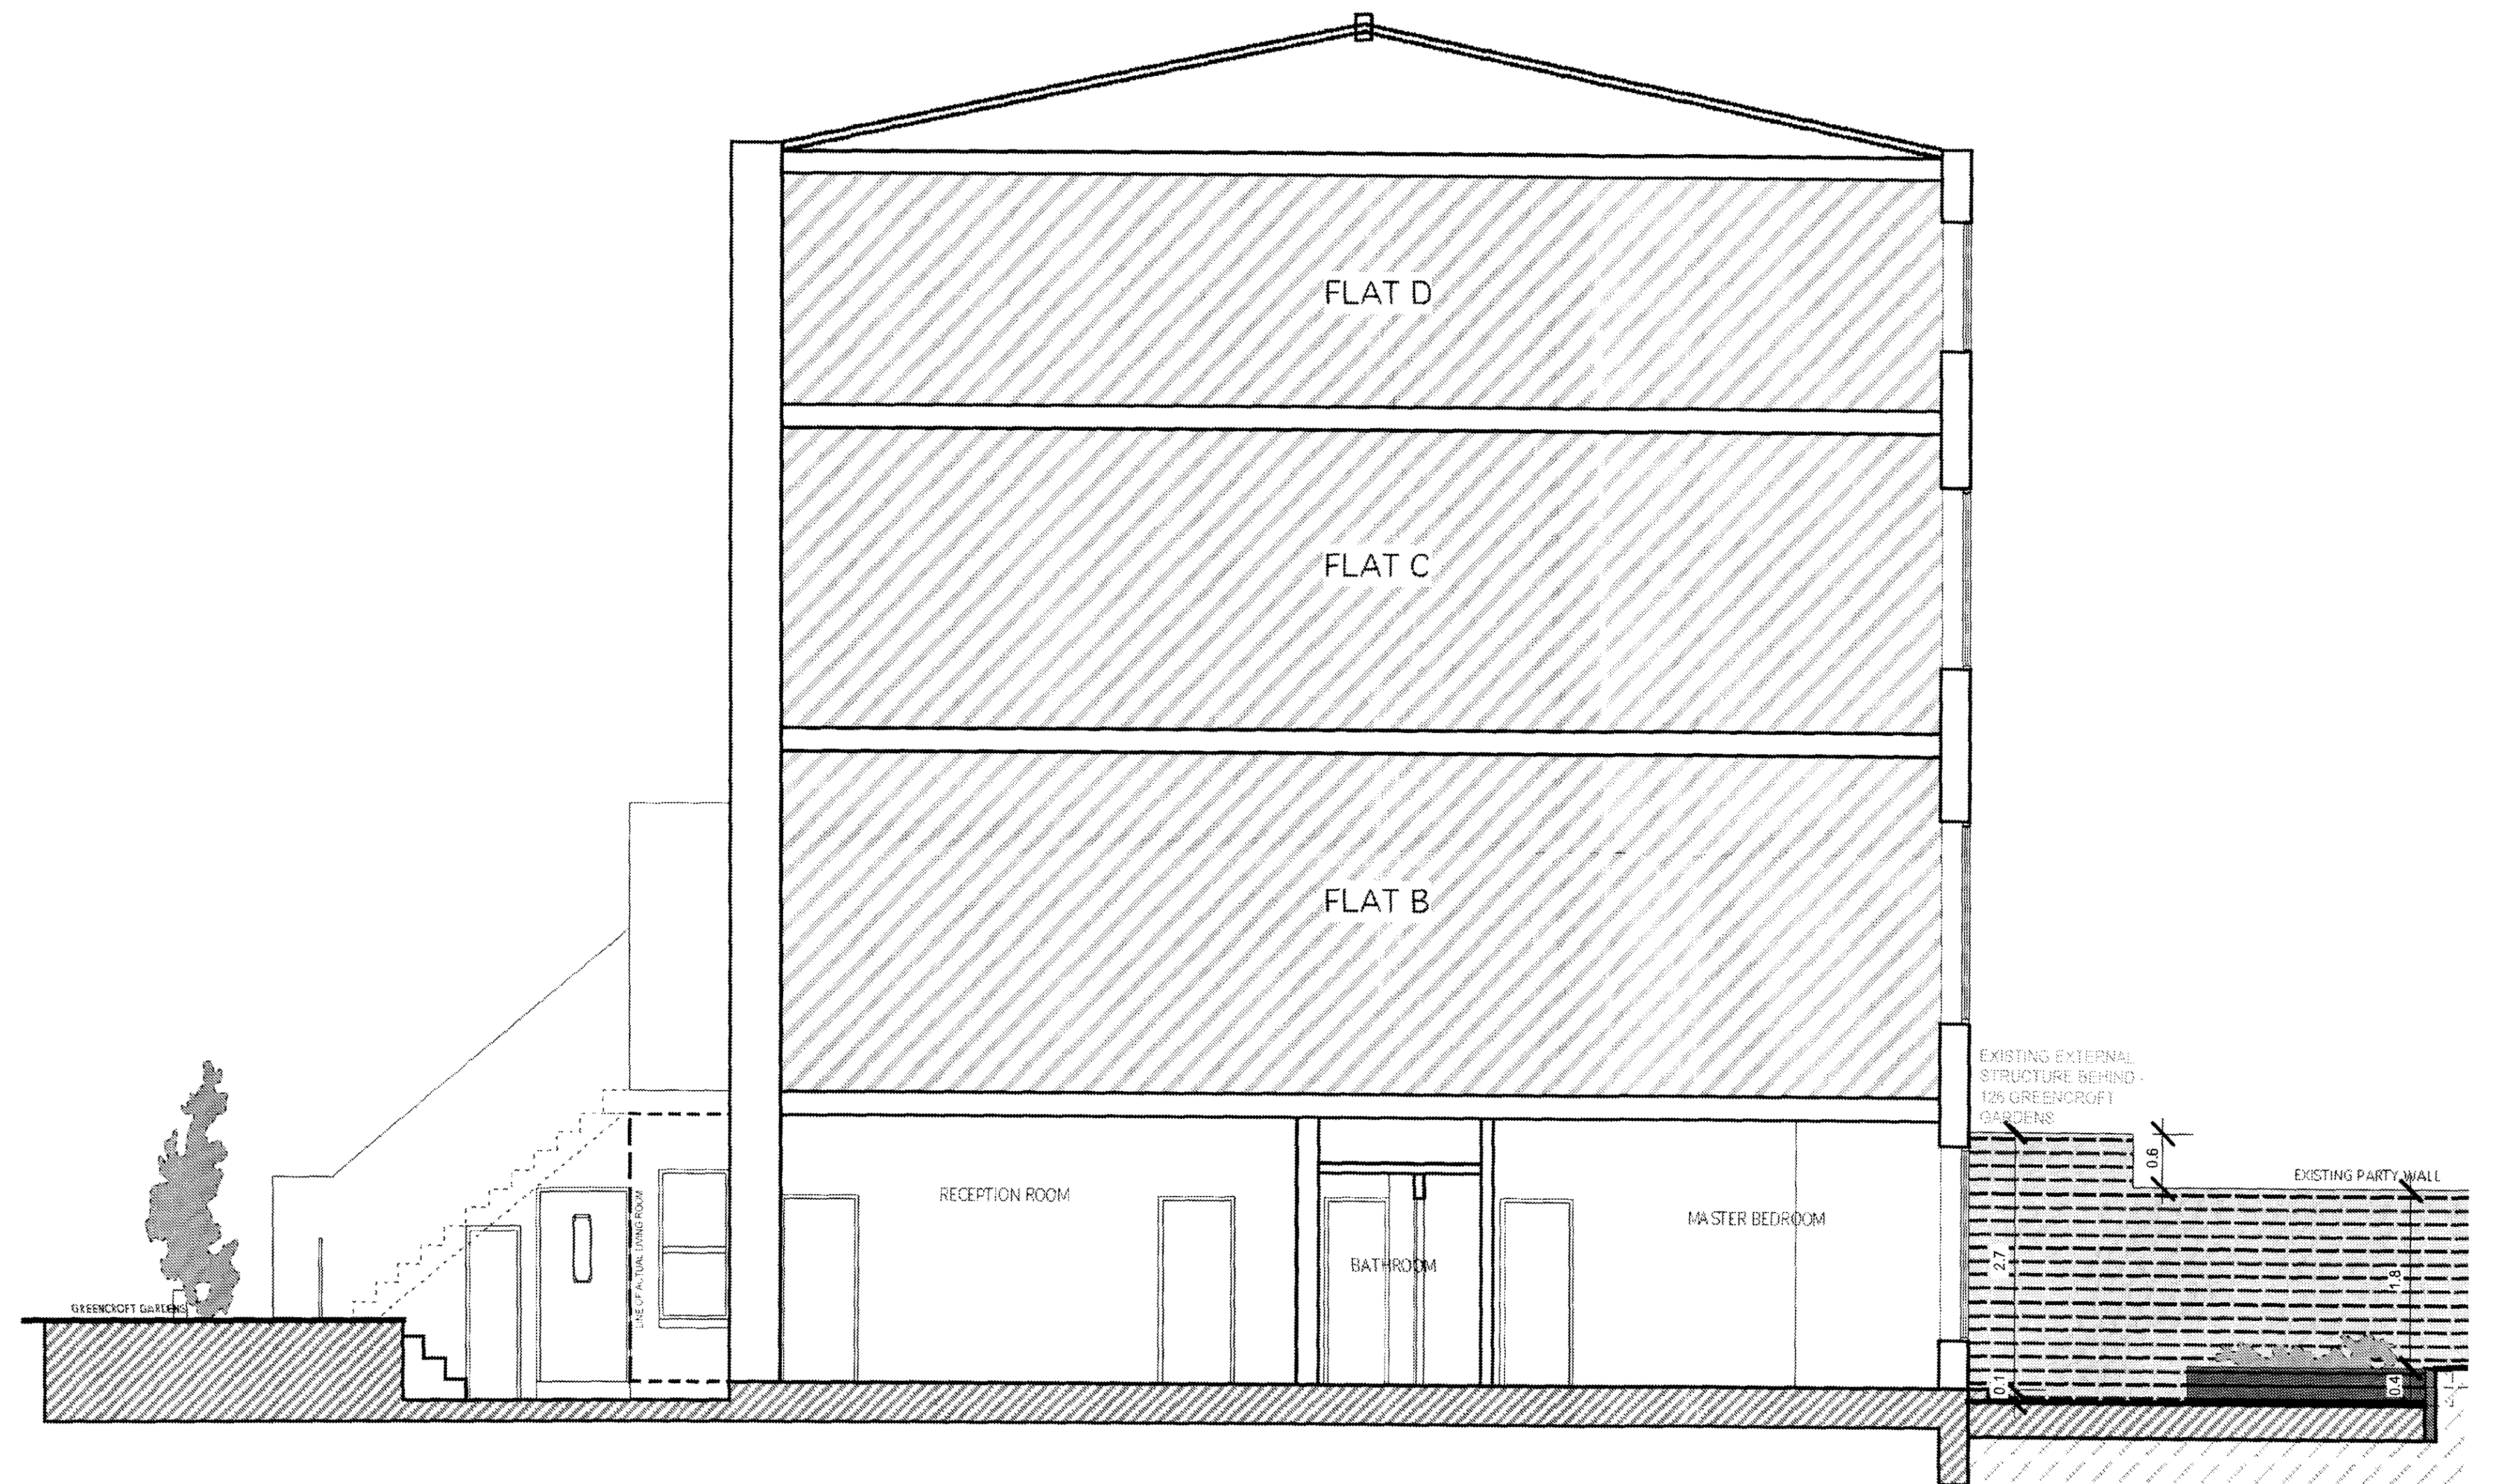

11 EXISTING ENTRANCE ELEVATION
scale 1:50

| | | | | |
|--|------------|-------------|------------------------|--|
| TITLE | DATE | DESIGNER | DeJe International Ltd | DO NOT SCALE FROM THE DRAWING. ALL DIMENSIONS ARE IN MM, ARE INDICATED ONLY & MUST BE CONFIRMED ON SITE. COPYRIGHT DeJe INTERNATIONAL LTD. |
| PROPOSED & EXISTING ENTRANCE ELEVATION | 24 11 2009 | JEE EUN LEE | | |
| SCALE | DRAWN BY | DWG No | | |
| 1:50 @ A1 | NB | 02 - PEEE | | |