


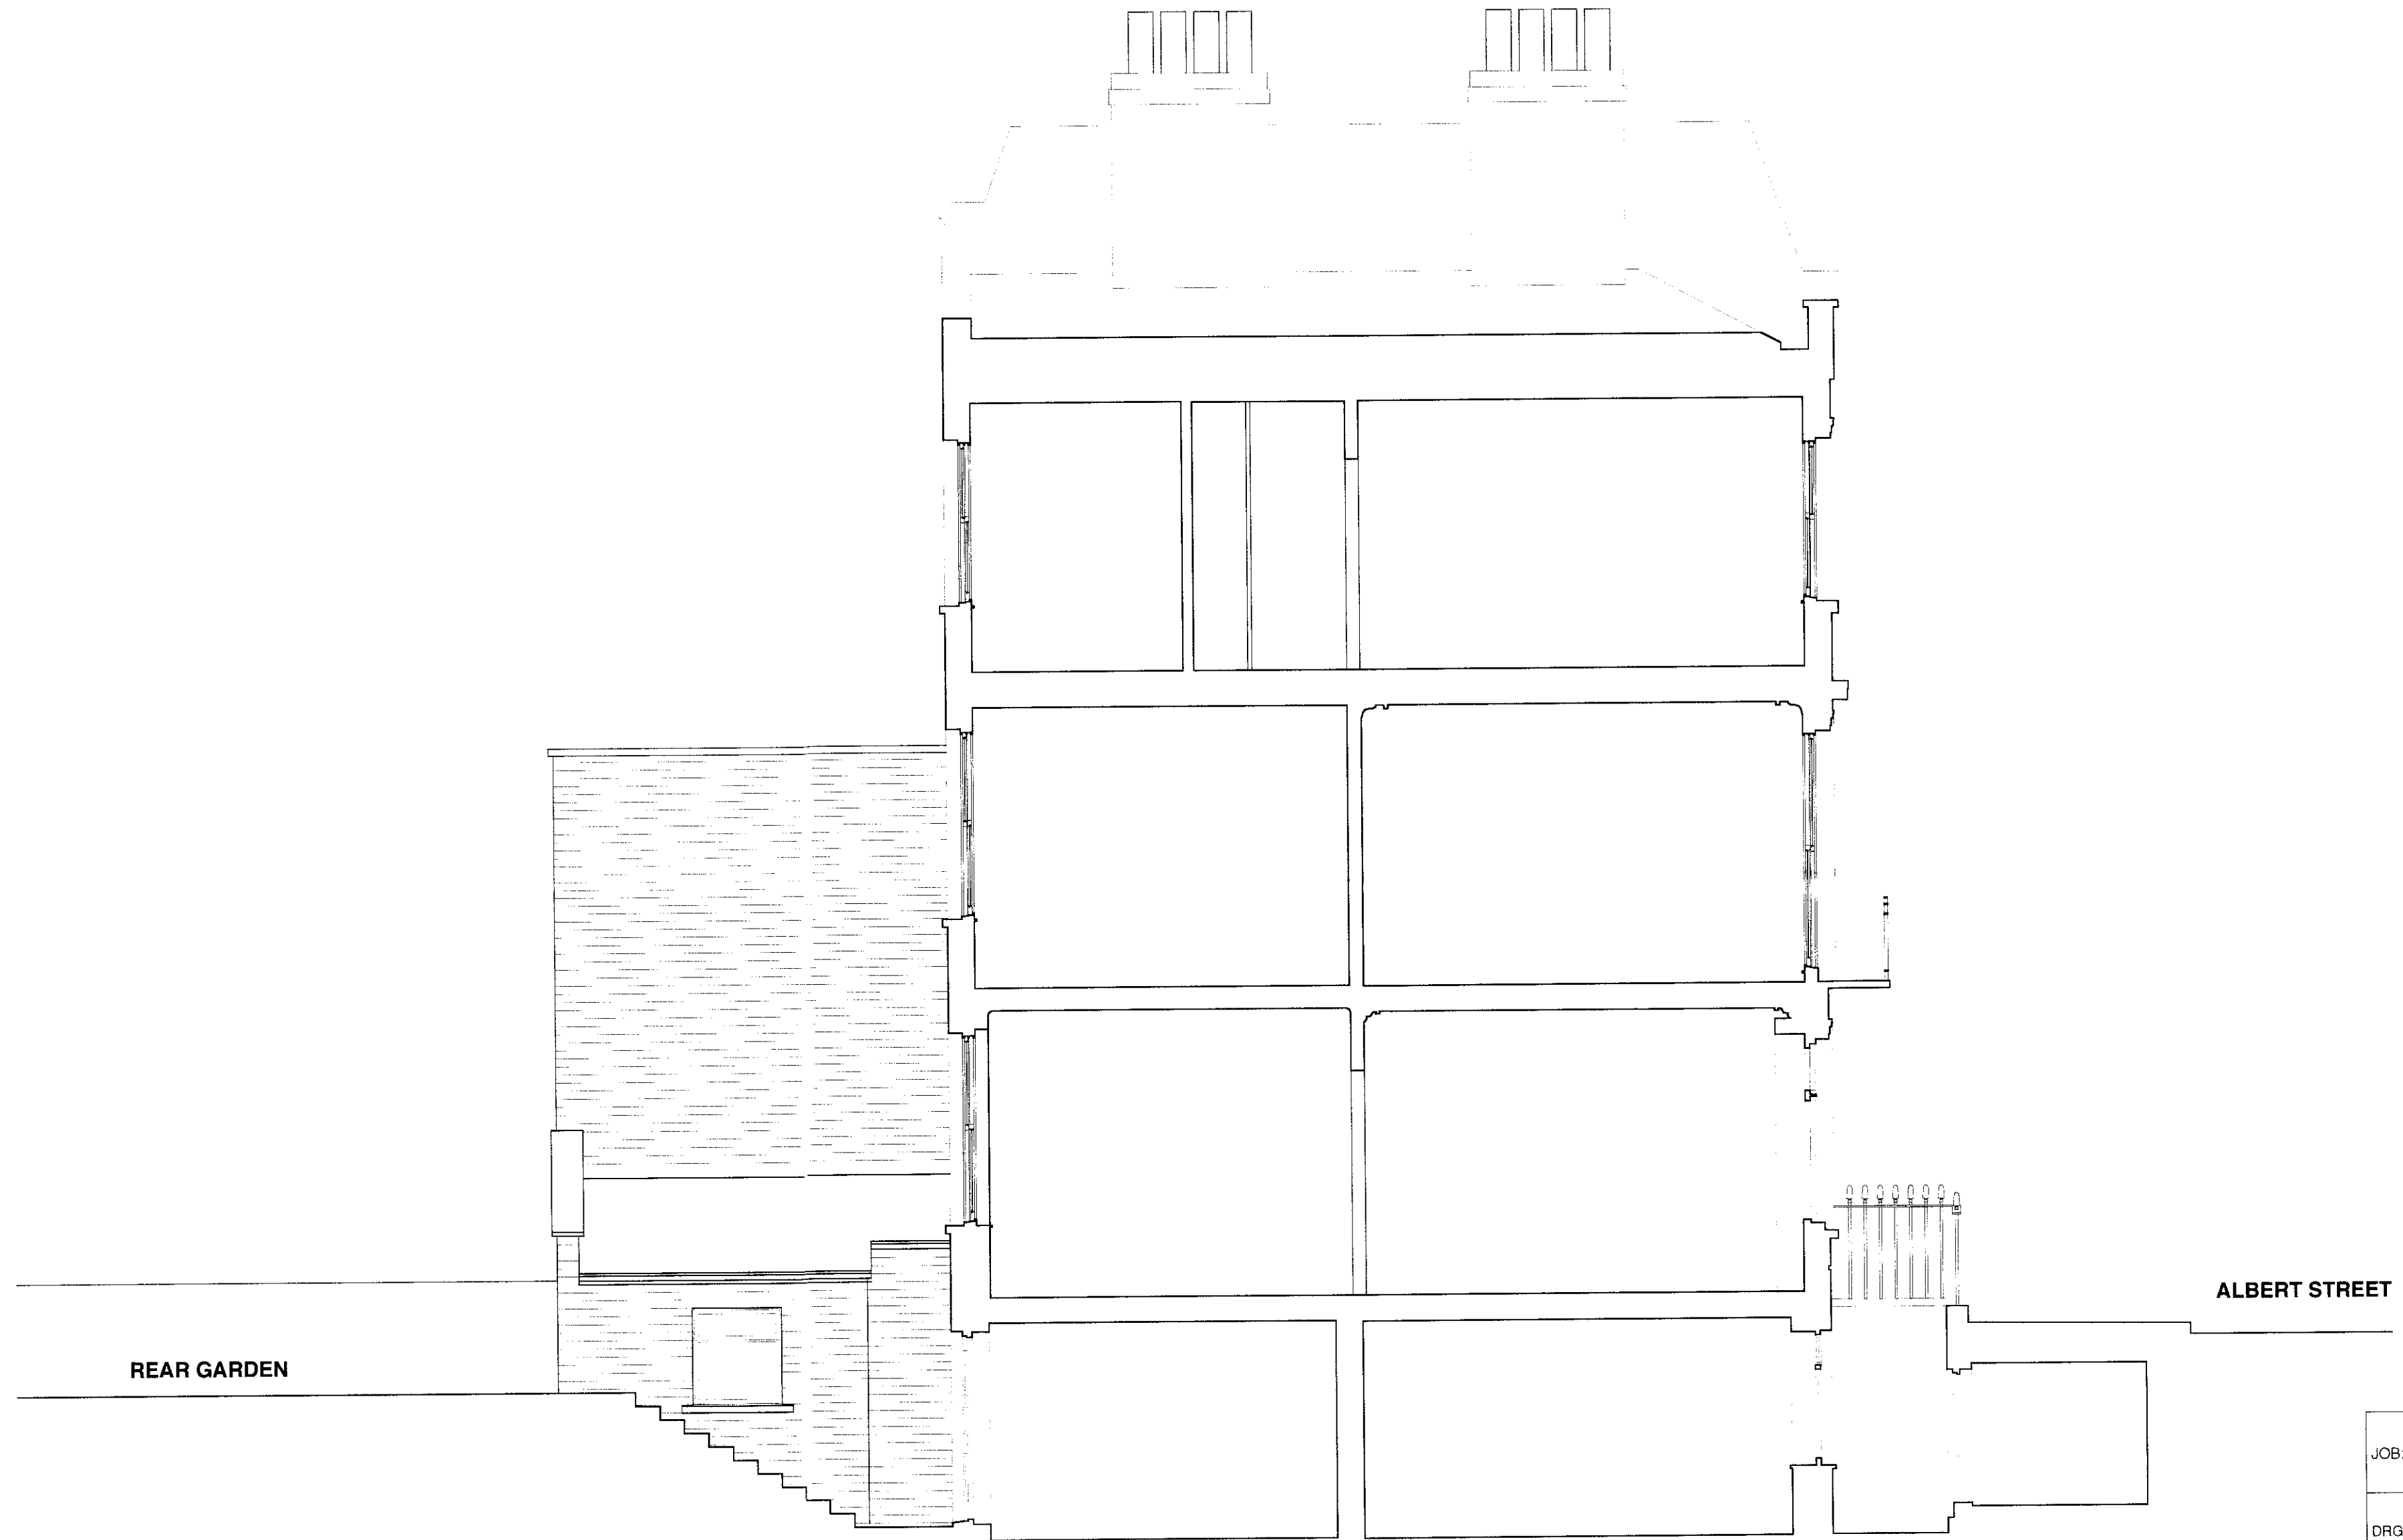

JOB: 92 ALBERT STREET LONDON NW1 7NE	
DRG. TITLE : SECTION AS EXISTING	
DRG. NO: 95-119/P.08	
SCALE: 1:50 @ A2	DATE: NOV 2009
REVISION:	
READING + WEST ARCHITECTS LLP 30 NOTTINGHAM PLACE LONDON W1U 5NP TEL: 020 7486 2048 FAX: 020 7486 2148 info@readingandwest.co.uk www.readingandwest.co.uk	