



Revisions


Date	Issue
06.06.09	first issue
14.07.09	general amendments
27.08.09	general amendments
18.09.09	issued for planning
27.10.09	issued for pricing

Key

-  new blockwork pier
-  planters and benches, blockwork rendered and painted



Elevation

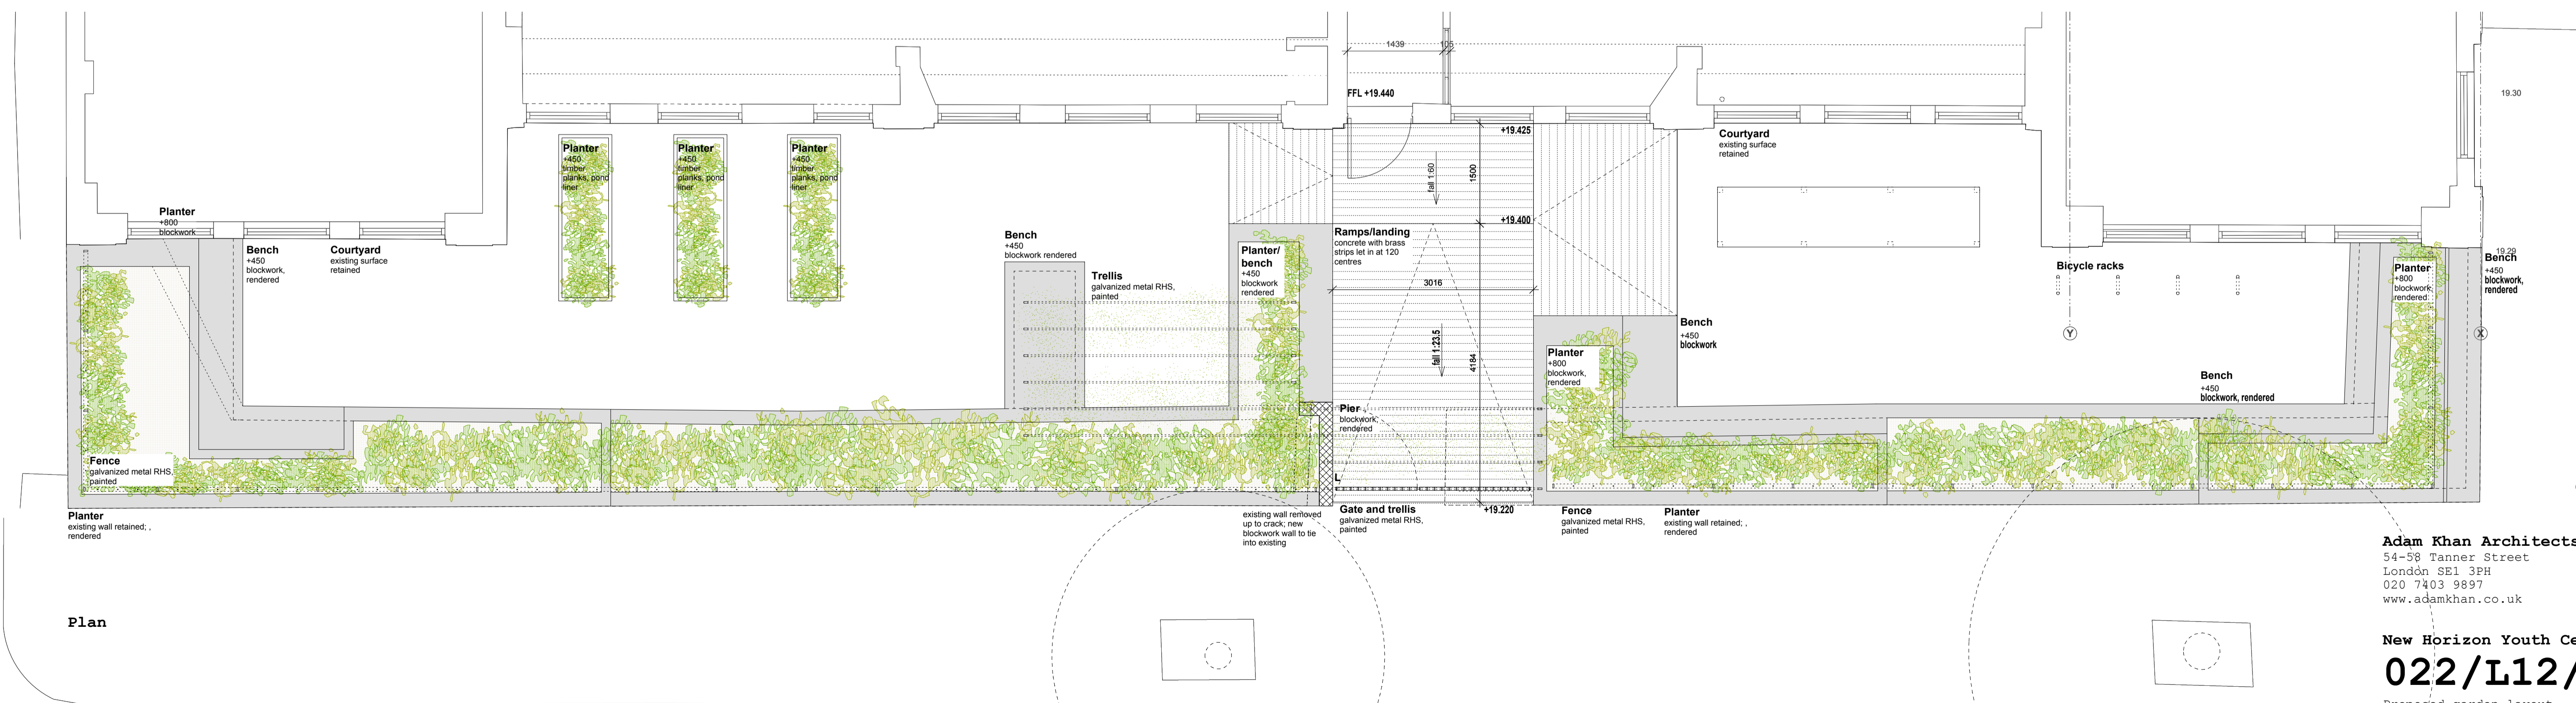

Plan

Adam Khan Architects
 54-58 Tanner Street
 London SE1 3PH
 020 7403 9897
 www.adamkhan.co.uk

New Horizon Youth Centre
022/L12/20e

Proposed garden layout
 ISSUED FOR PLANNING
 Scale 1:50 @ A1, 1:100 @ A3
 01.12.09