


Lower Ground Floor 1:50

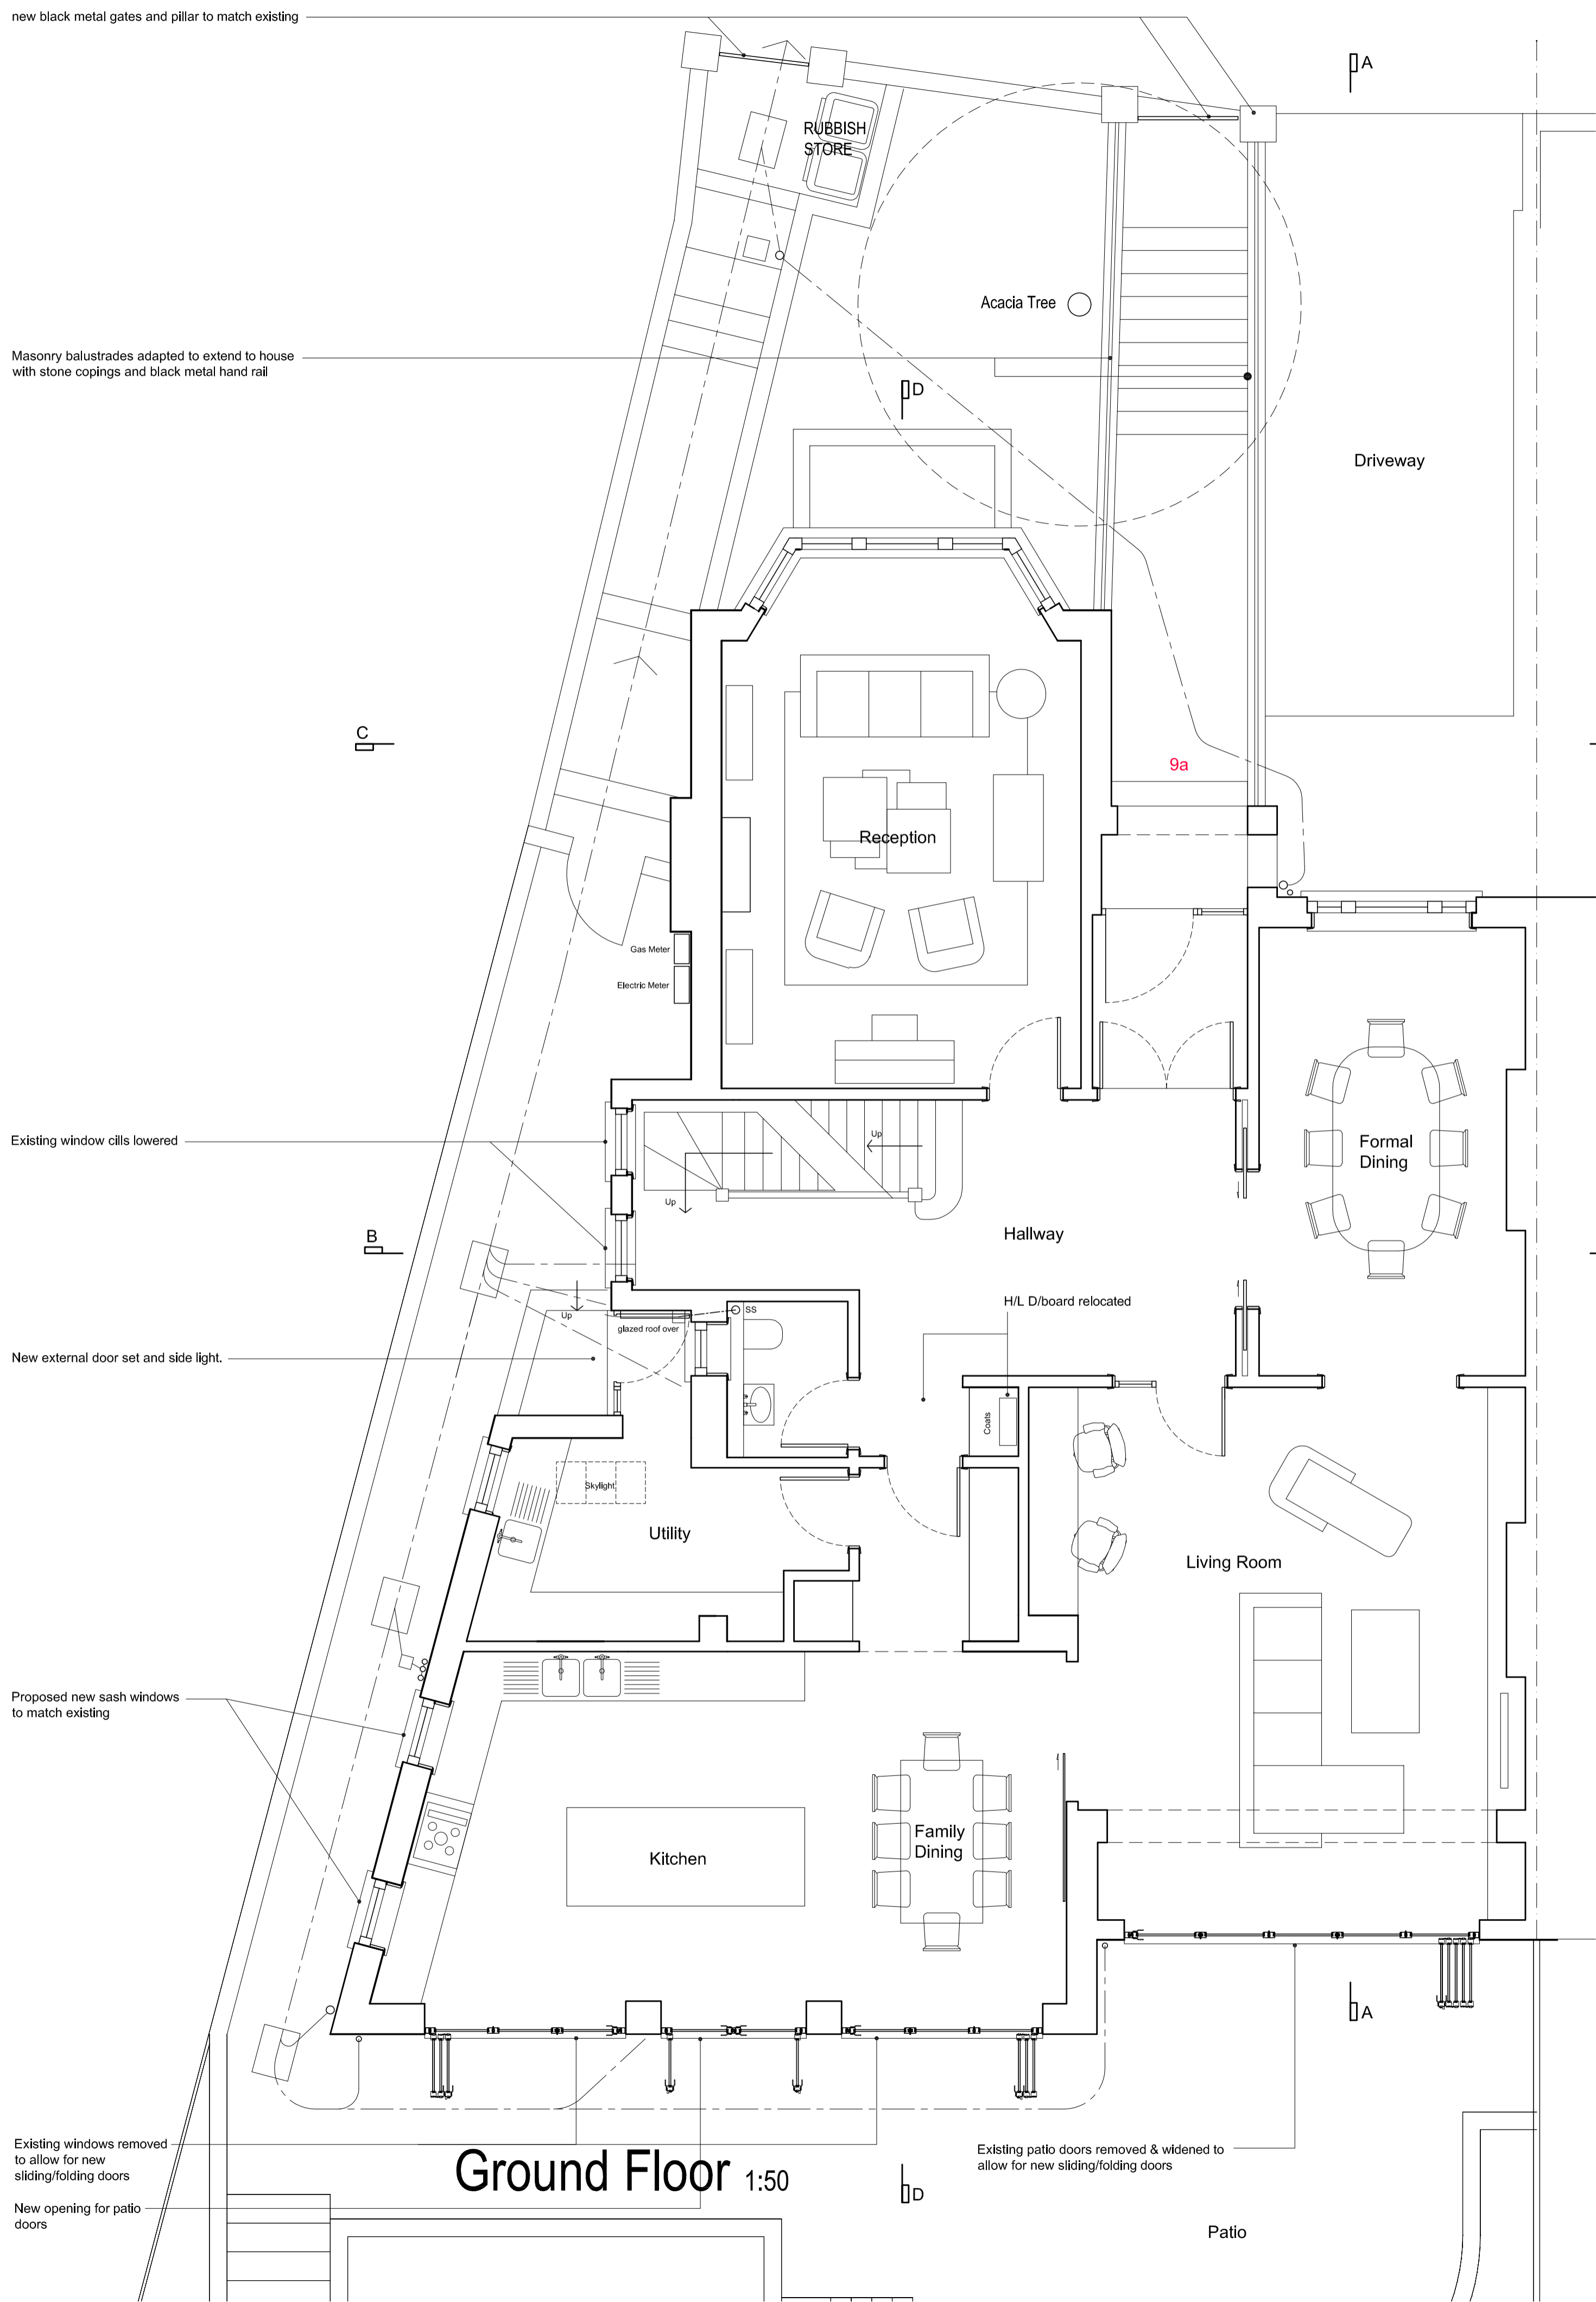

Ground Floor 1:50

B Carport amended to driveway 06 Jan 10  
 A Lower G/F Refurbish or G/F Ref. & Utility revised, L.G.F. 11 Nov 09  
 P Final handrail & escape route  
 Rev: (Revision) \_\_\_\_\_ Date: \_\_\_\_\_

**Architecture Works**  
 67 Bonnington Square, London SW8 1TG  
 T: 020 7582 0780 F: 020 7582 0780 M: 07968 201897

DO NOT SCALE OFF DRAWINGS ALL DIMENSIONS TO BE CHECKED ON SITE PRIOR TO CONSTRUCTION

9a Chesterford Gardens NW3

Planning - Proposed  
 Lower Ground & Ground Floor

Scale: 1:50 (A1)	Date: November 2009
Drawn: MH70-PL-008	Rev: B