

CGI showing 2.5m Navigation Node



NB: for illustrative purposes only.

CGI showing 1.5m Building Sign



4. Sign Locations

This section identifies each proposed sign providing detail of sign type, location and materials:

- a) Sign type A - 5m Primary Gateway Node
- b) Sign type B - 3m Secondary Gateway Node
- c) Sign type C - 2.5m Navigation Gateway Node
- d) Sign type D - 1.5m Building Identification Node



GENERAL NOTES


ALL SIGN LEGEND CONTENT WILL BE UNIQUE TO ITS LOCATION

ALL DIMENSIONS ARE IN MILLIMETRES. DO NOT SCALE FROM THIS DRAWING. ALL DIMENSIONS TO BE CONFIRMED BY MANUFACTURER TO ENSURE STABILITY AND BUILD ABILITY ASPECTS.

SITE SURVEY WILL BE REQUIRED TO ESTABLISH FOUNDATION SLAB SIZE

ALL SIGNS TO COMPLY WITH LOCAL CODES OF PRACTICE, STANDARDS AND REGULATIONS.

ALL SIGN AND SIGN LOCATIONS TO BE REVIEWED BY HIGHWAYS CONSULTANT TO ENSURE CONFORMITY WITH STATUTORY AND EMERGENCY REGULATIONS.

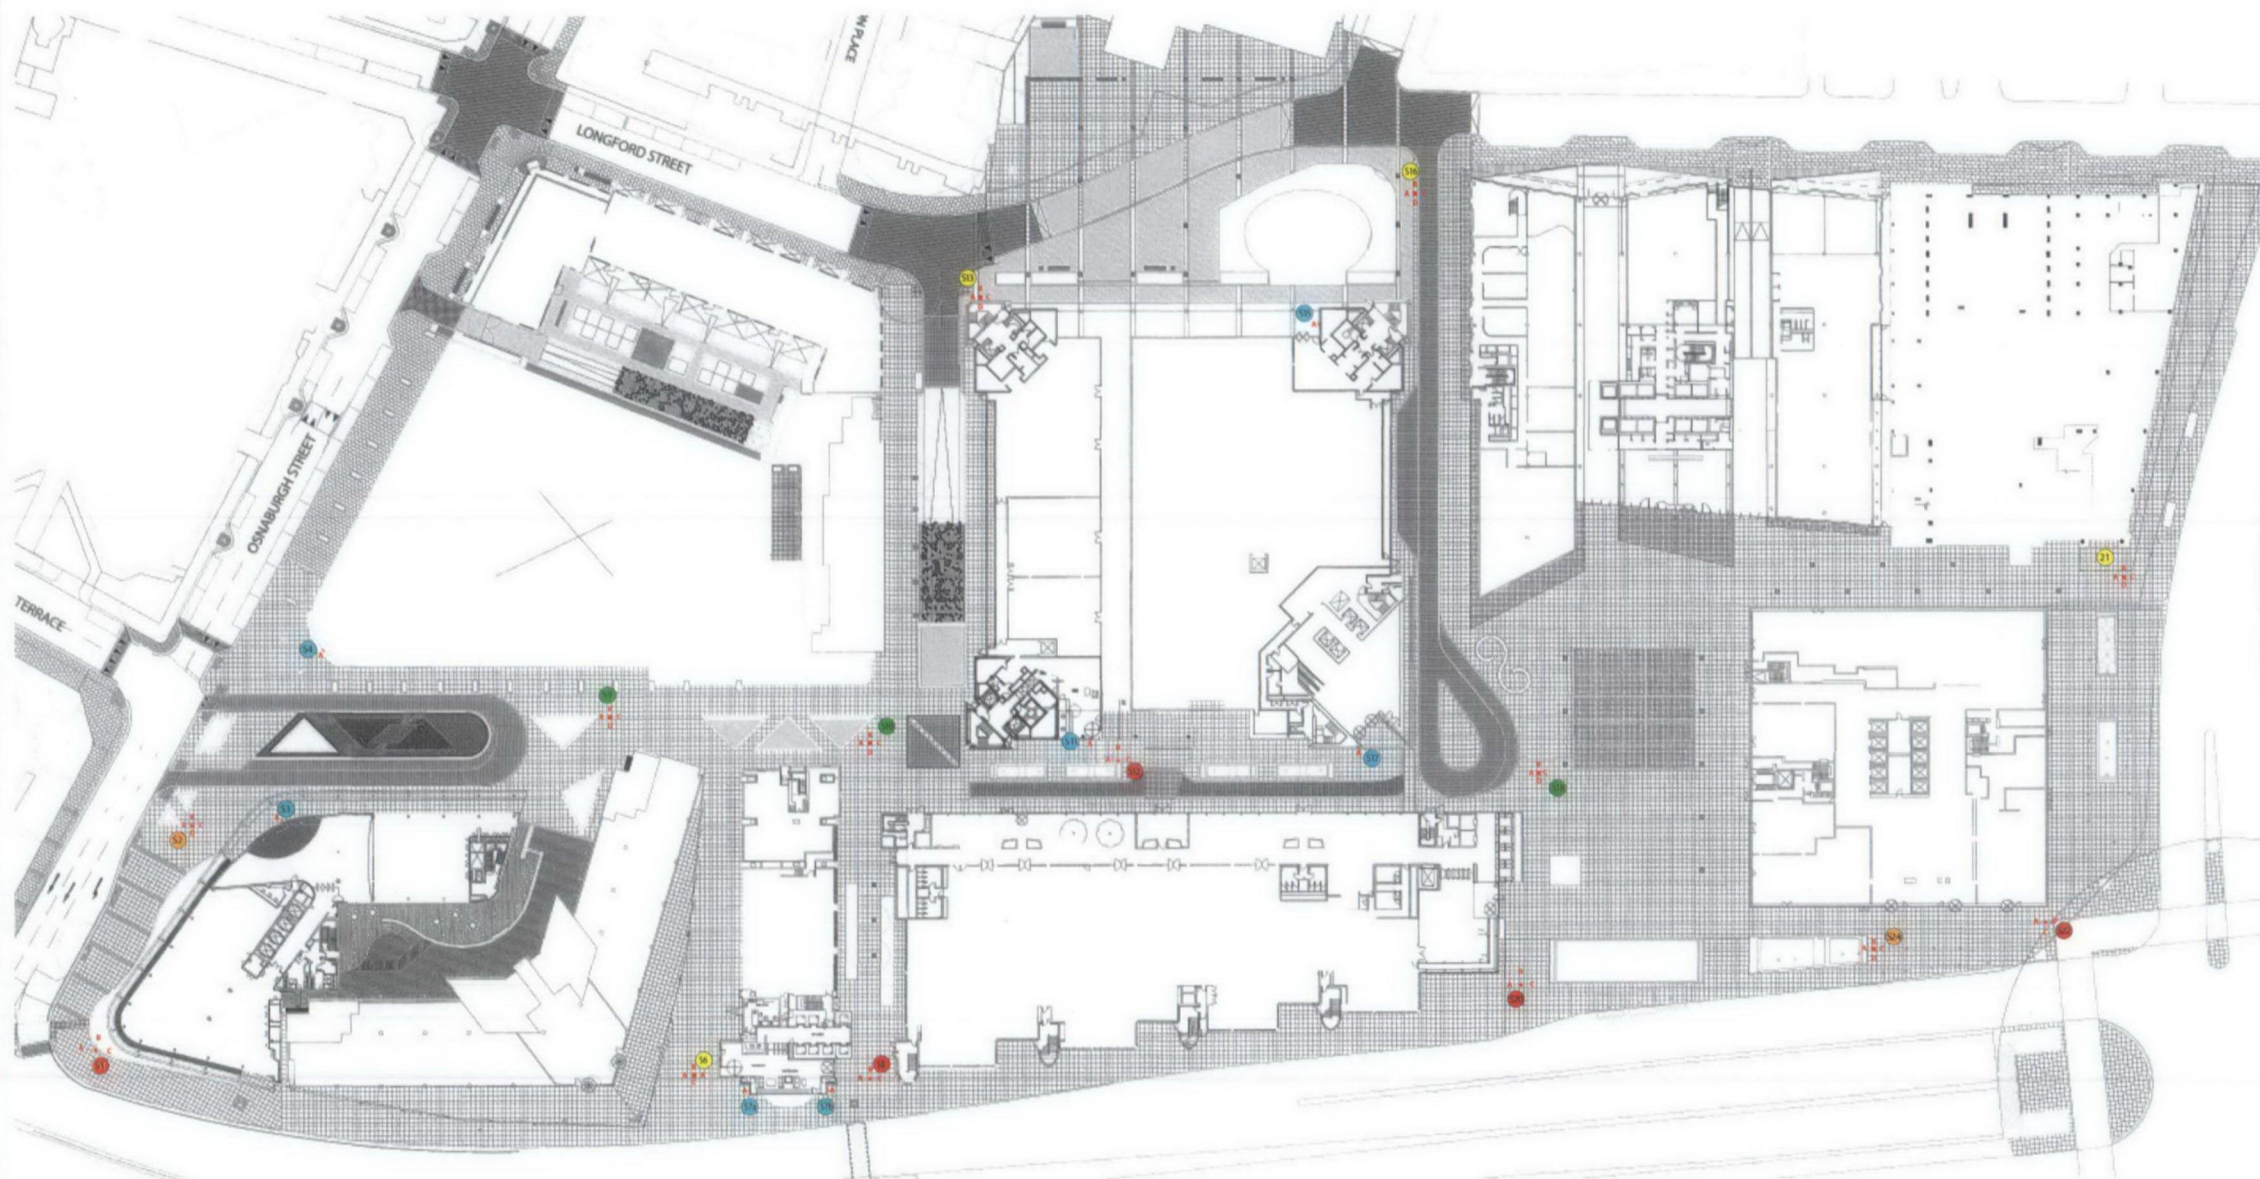

REFERENCE DRAWINGS

REV	DESCRIPTION	DATE	DWN	CHKD	APPD	APPD
1		8.10.09	GW	DC		
Program & Construction Management		Consultant				
Design		Executive Architect				

TITLE
REGENT'S PLACE SIGNAGE LOCATION PLAN
SCALE @ A3 = 1:1200

ALL DIMENSIONS ARE IN MILLIMETRES. DO NOT SCALE FROM THIS DRAWING
DRAWING NUMBER: RPSL-001LL SCALE: NA ORIG. DWG SIZE: A1 REV.



GENERAL NOTES

ALL SIGN LEGEND CONTENT WILL BE UNIQUE TO ITS LOCATION

ALL DIMENSIONS ARE IN MILLIMETRES. DO NOT SCALE FROM THIS
DRAWING. ALL DIMENSIONS TO BE CONFIRMED BY MANUFACTURER TO
ENSURE STABILITY AND BUILD ABILITY ASPECTS.

SITE SURVEY WILL BE REQUIRED TO ESTABLISH FOUNDATION SLAB SIZE.

ALL SIGNS TO COMPLY WITH LOCAL CODES OF PRACTICE, STANDARDS AND REGULATIONS.

ALL SIGN AND SIGN LOCATIONS TO BE REVIEWED BY HIGHWAYS
CONSULTANT TO ENSURE CONFORMITY WITH STATUTORY AND
EMERGENCY REGULATIONS.

REFERENCE DRAWINGS

REV.	DESCRIPTION	DATE	DWN	CHKD	APPD	APPD	

Program & Construction Management	Consultant
Design	Executive Architect

PLACE+MARQUE+


TITLE
REGENT'S PLACE SIGN FAMILY
TYPE A
SCALE @ A3 = 1:40

ALL DIMENSIONS ARE IN MILLIMETRES. DO NOT SCALE FROM THIS DRAWING

DRAWING NUMBER: RPS1-002LL	SCALE: 1:20	ORIG. DWG. SIZE: A1	REV.
----------------------------	-------------	---------------------	------

S2


Sign Type A - 5m Primary Gateway Node

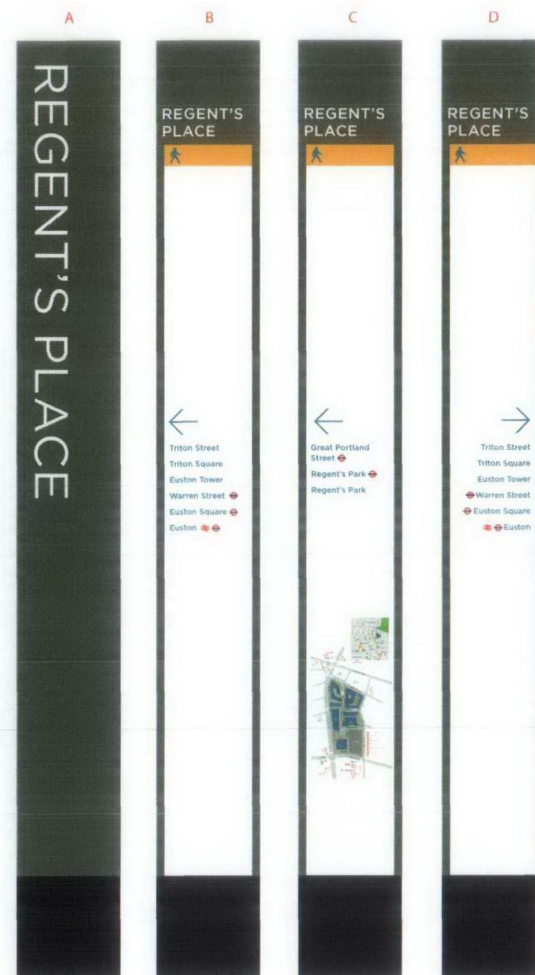

S2
Sign Type A
5m Gateway Node
For sign dimensions see drawing RPSL - 002LL

Type Specification
Directional Legend - 120pt/30mm Cap Height Gotham Medium
Header panel - 230pt/58mm Cap Height Gotham Medium
Title Panel - 710pt/175mm Cap Height Gotham Book

Map Specification
Heads up orientation with "You are Here" point

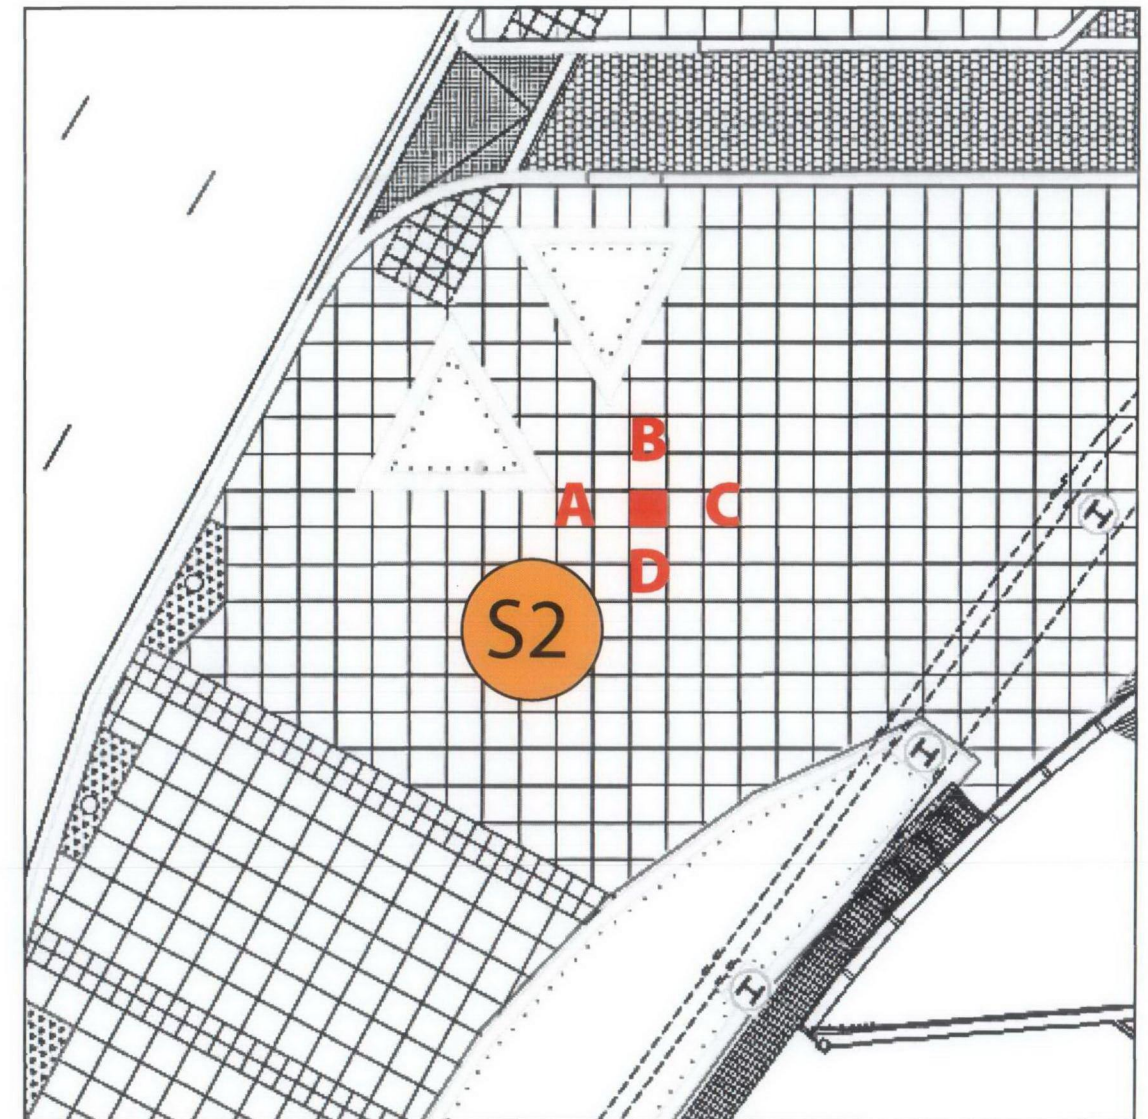

Scale @A3
1:150

Legends

A
REGENT'S PLACE
(large)

• = symbol

B
REGENT'S PLACE
(small)

←
Triton Street
Triton Square
Euston Tower
Warren Street •
Euston Square •
Euston •

C
REGENT'S PLACE
(small)

←
Great Portland Street •
Regent's Park •
Regent's Park


SITE MAP

D
REGENT'S PLACE
(small)

→
Triton Street
Triton Square
Euston Tower
Warren Street •
Euston Square •
Euston •

S24

Sign Type A - 5m Primary Gateway Node

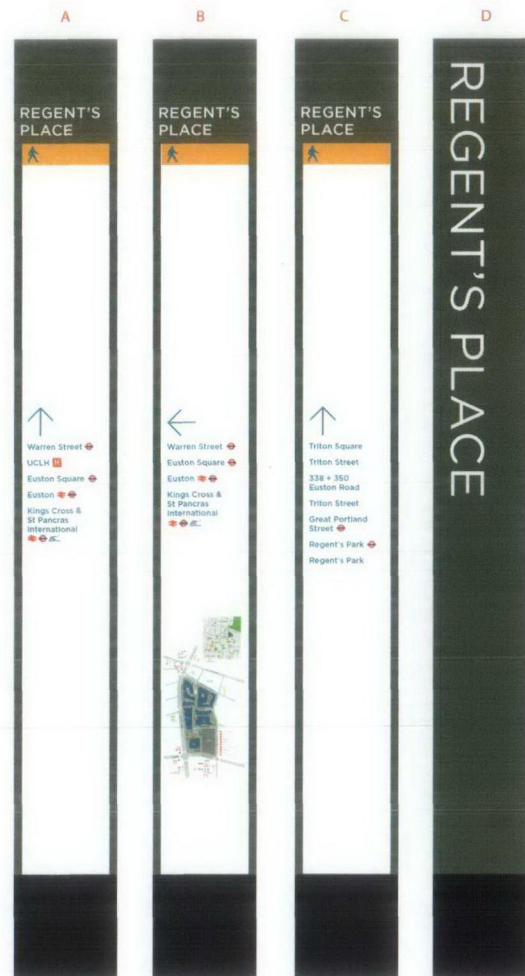


S24
Sign Type A
5m Gateway Node
For sign dimensions see drawing RPSL - 002LL

Type Specification
Directional Legend - 120pt/30mm Cap Height Gotham Medium
Header panel - 230pt/58mm Cap Height Gotham Medium
Title Panel - 710pt/175mm Cap Height Gotham Book

Map Specification
Heads up orientation with "You are Here" point

Scale @A3
1:150

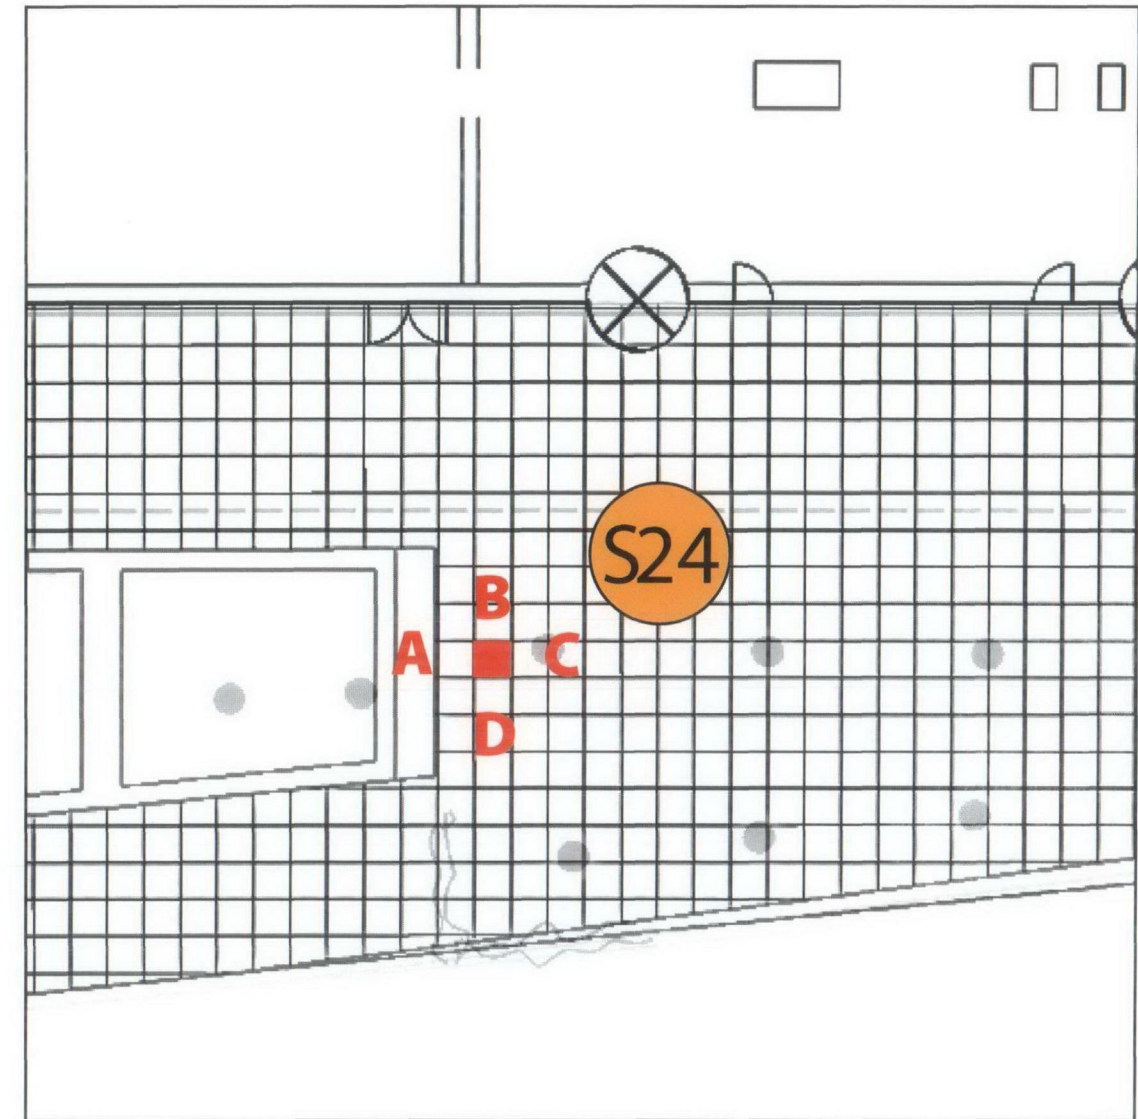

Legends

A	B	C	D
REGENT'S PLACE (small)	REGENT'S PLACE (small)	REGENT'S PLACE (small)	REGENT'S PLACE (large)
<p>↑</p> <p>Warren Street • UCLH • Euston Square • Euston • Kings X & St Pancras Int. •</p>	<p>←</p> <p>Warren Street • Euston Square • Euston • Kings X & St Pancras Int. •</p> <p>→</p> <p>Great Portland Street • Regent's Park • Regent's Park</p>	<p>↑</p> <p>Triton Square Triton Street 338 + 350 Euston Road Triton Street Great Portland Street • Regent's Park • Regent's Park</p>	
SITE MAP		SITE MAP	

• = symbol



REFERENCE DRAWINGS

TITLE			
REGENT'S PLACE SIGN FAMILY			
TYPE B			
SCALE @ A3 = 1:40			
ALL DIMENSIONS ARE IN MILLIMETRES. DO NOT SCALE FROM THIS DRAWING			
DRAWING NUMBER: APSL-002LL	SCALE: 1:20	ORIG. DWG. SIZE: A1	REV




DETAIL SECTION C-C
SCALE 1:5@A1

[illegible]

S6


Sign Type B - 3m Secondary Gateway Node

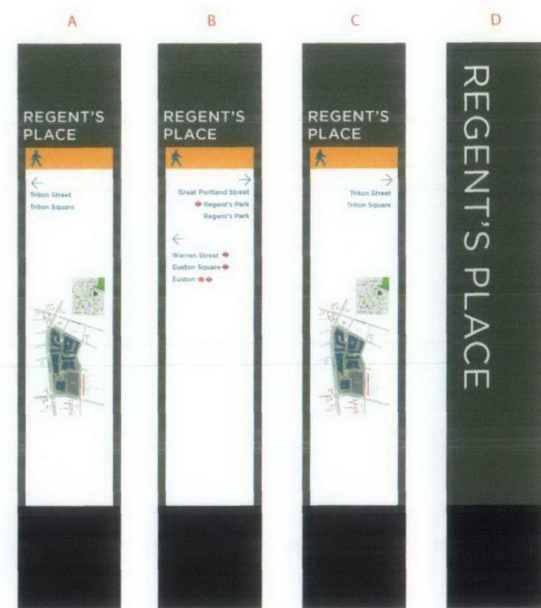

S6
Sign Type B
3m Secondary Gateway Node
For sign dimensions see drawing RPSL - 002LL

Type Specification
Directional Legend - 100pt/25mm Cap Height Gotham Medium
Header panel - 230pt/58mm Cap Height Gotham Medium
Title Panel - 530pt/135mm Cap Height Gotham Book

Map Specification
Heads up orientation with "You are Here" point

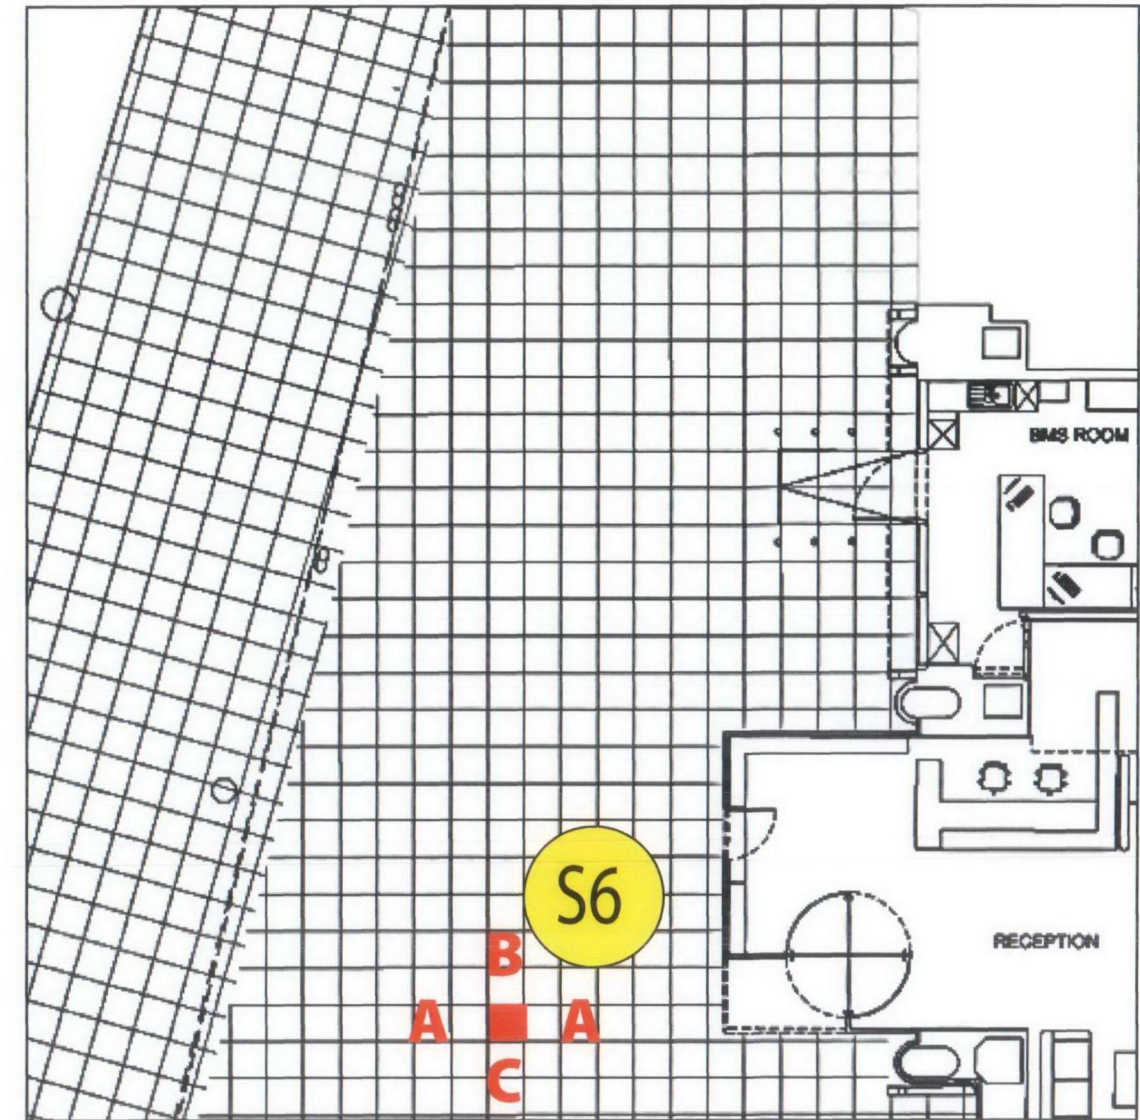

Scale @A3
1:150

Legends

A
REGENT'S PLACE
(small)

←
Triton Street
Triton Square

SITE MAP

• = symbol

B
REGENT'S PLACE
(small)

→
Great Portland Street •
Regent's Park •
Regent's Park

←
Warren Street •
Euston Square •
Euston •

C
REGENT'S PLACE
(small)

→
Triton Street
Triton Square

SITE MAP

D
REGENT'S PLACE
(large)