

G-SKY GREEN WALL PANELS

PANEL LAYOUT / FRAME DESIGN



#208 669 RIDLEY PLACE
DELTA, BC V3M 6Y9
604-708-0611 ph 604-357-1315 fax
www.g-sky.com


DATE: FEB 7, 2007

WALL MUST SUPPORT SATURATED GREEN WALL PANEL AND FRAME WEIGHT OF 30 LB/SQ.FT.
WATERPROOFING BY OTHERS

DRAWING #


G-1

FRONT VIEW

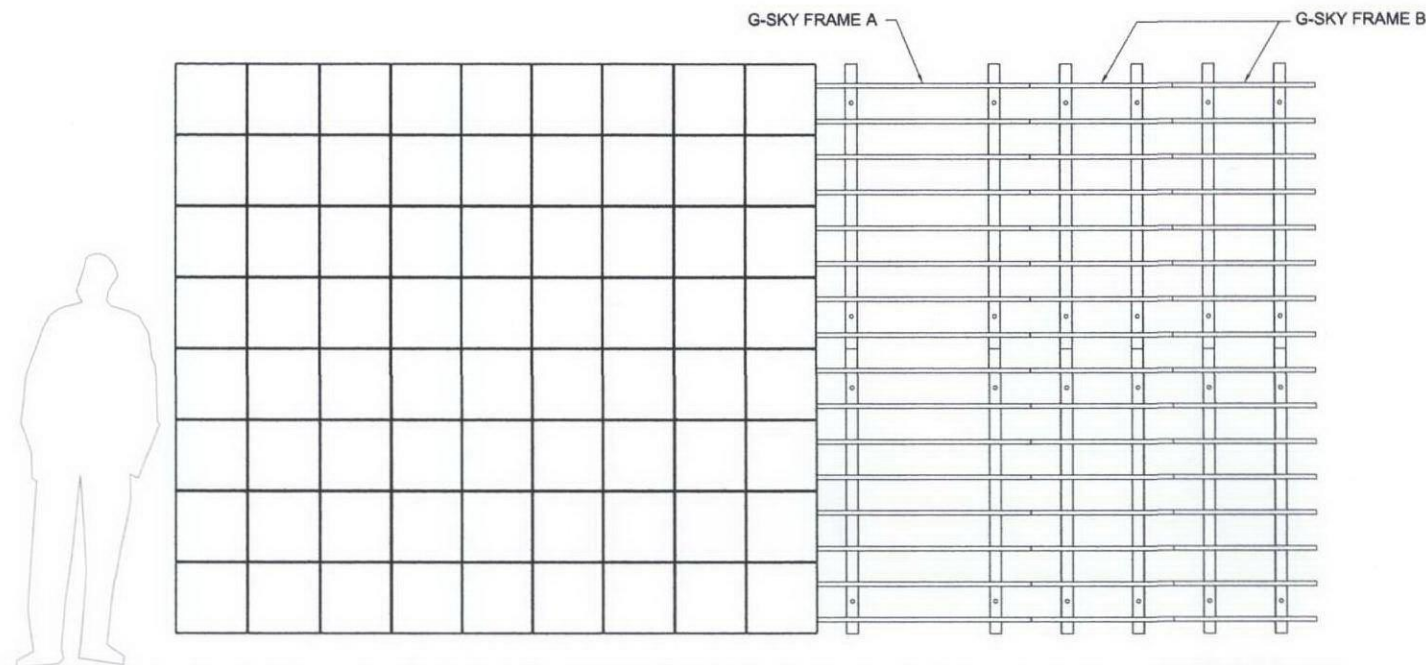


SCALE: 3/8" = 1'-0"
(CAD FILE #2101)

3D VIEW

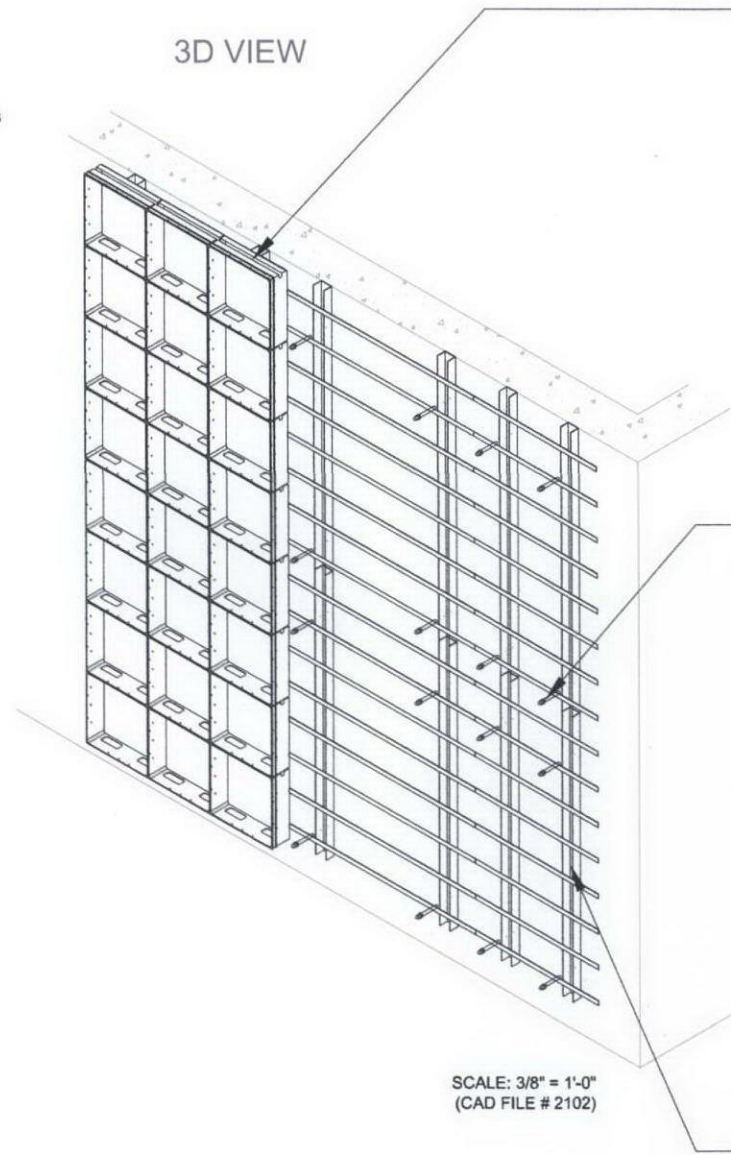


SCALE: 3/8" = 1'-0"
(CAD FILE #2102)

G-SKY GREEN WALL PANEL ASSEMBLY

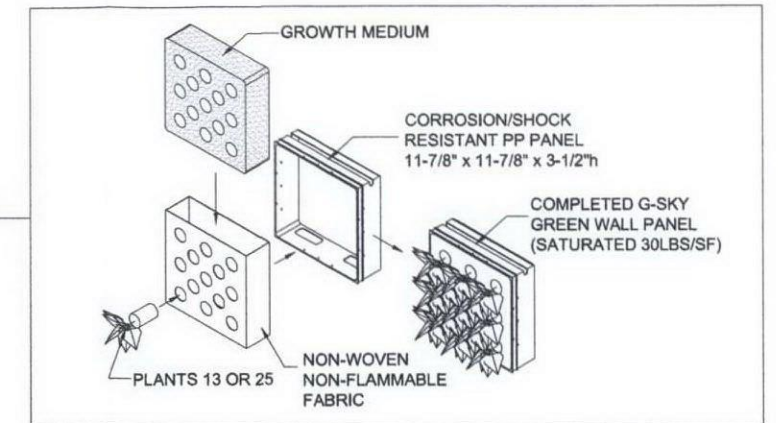


SCALE: 1/2" = 1'-0"
(CAD FILE #1101)

G-SKY ANCHOR DETAIL

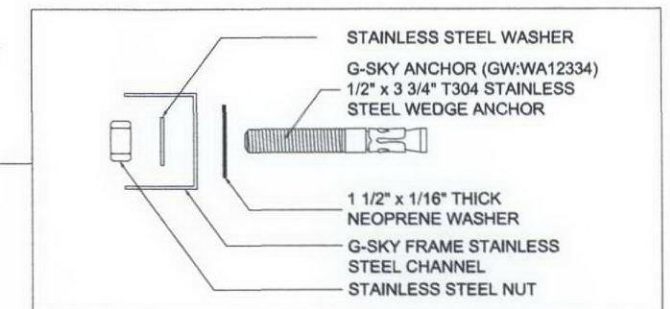


SCALE: 3" = 1'-0"
(CAD FILE #1205)

G-SKY FRAME DETAILS

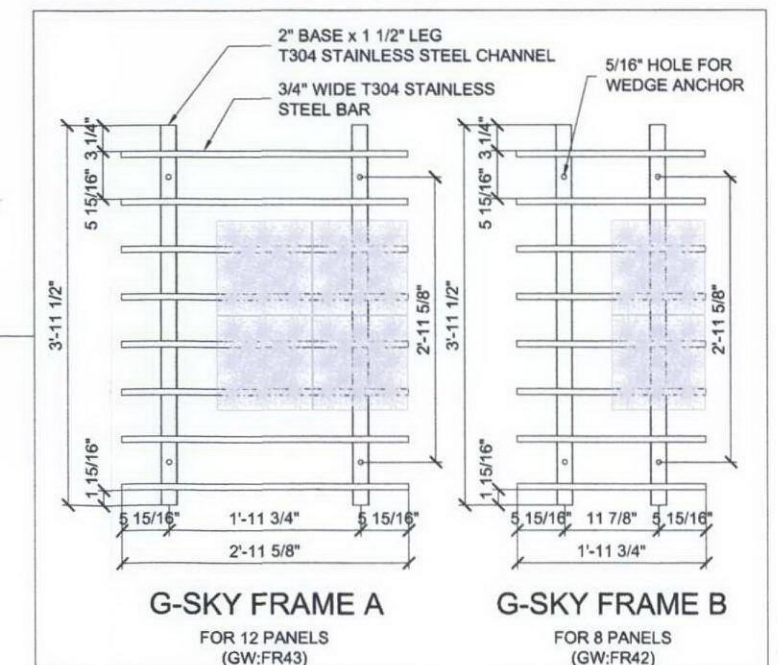


SCALE: 1/2" = 1'-0"
(CAD FILE #1201,1202)

SIDE VIEW

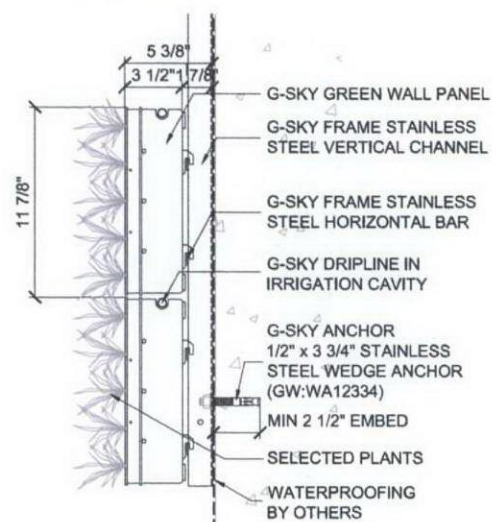

SCALE: 1" = 1'-0"
(CAD FILE #2103)

PLAN SECTION

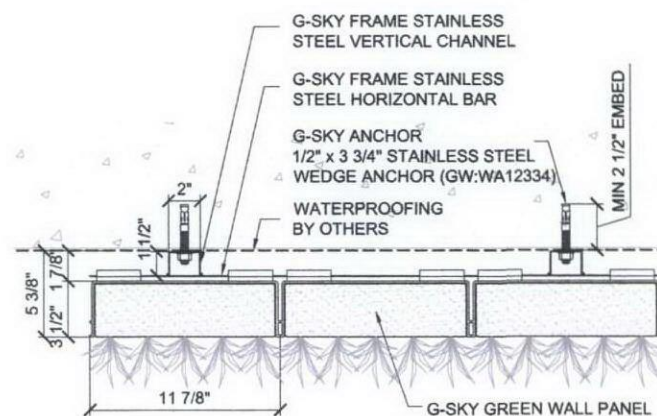

SCALE: 1" = 1'-0"
(CAD FILE #2104)