
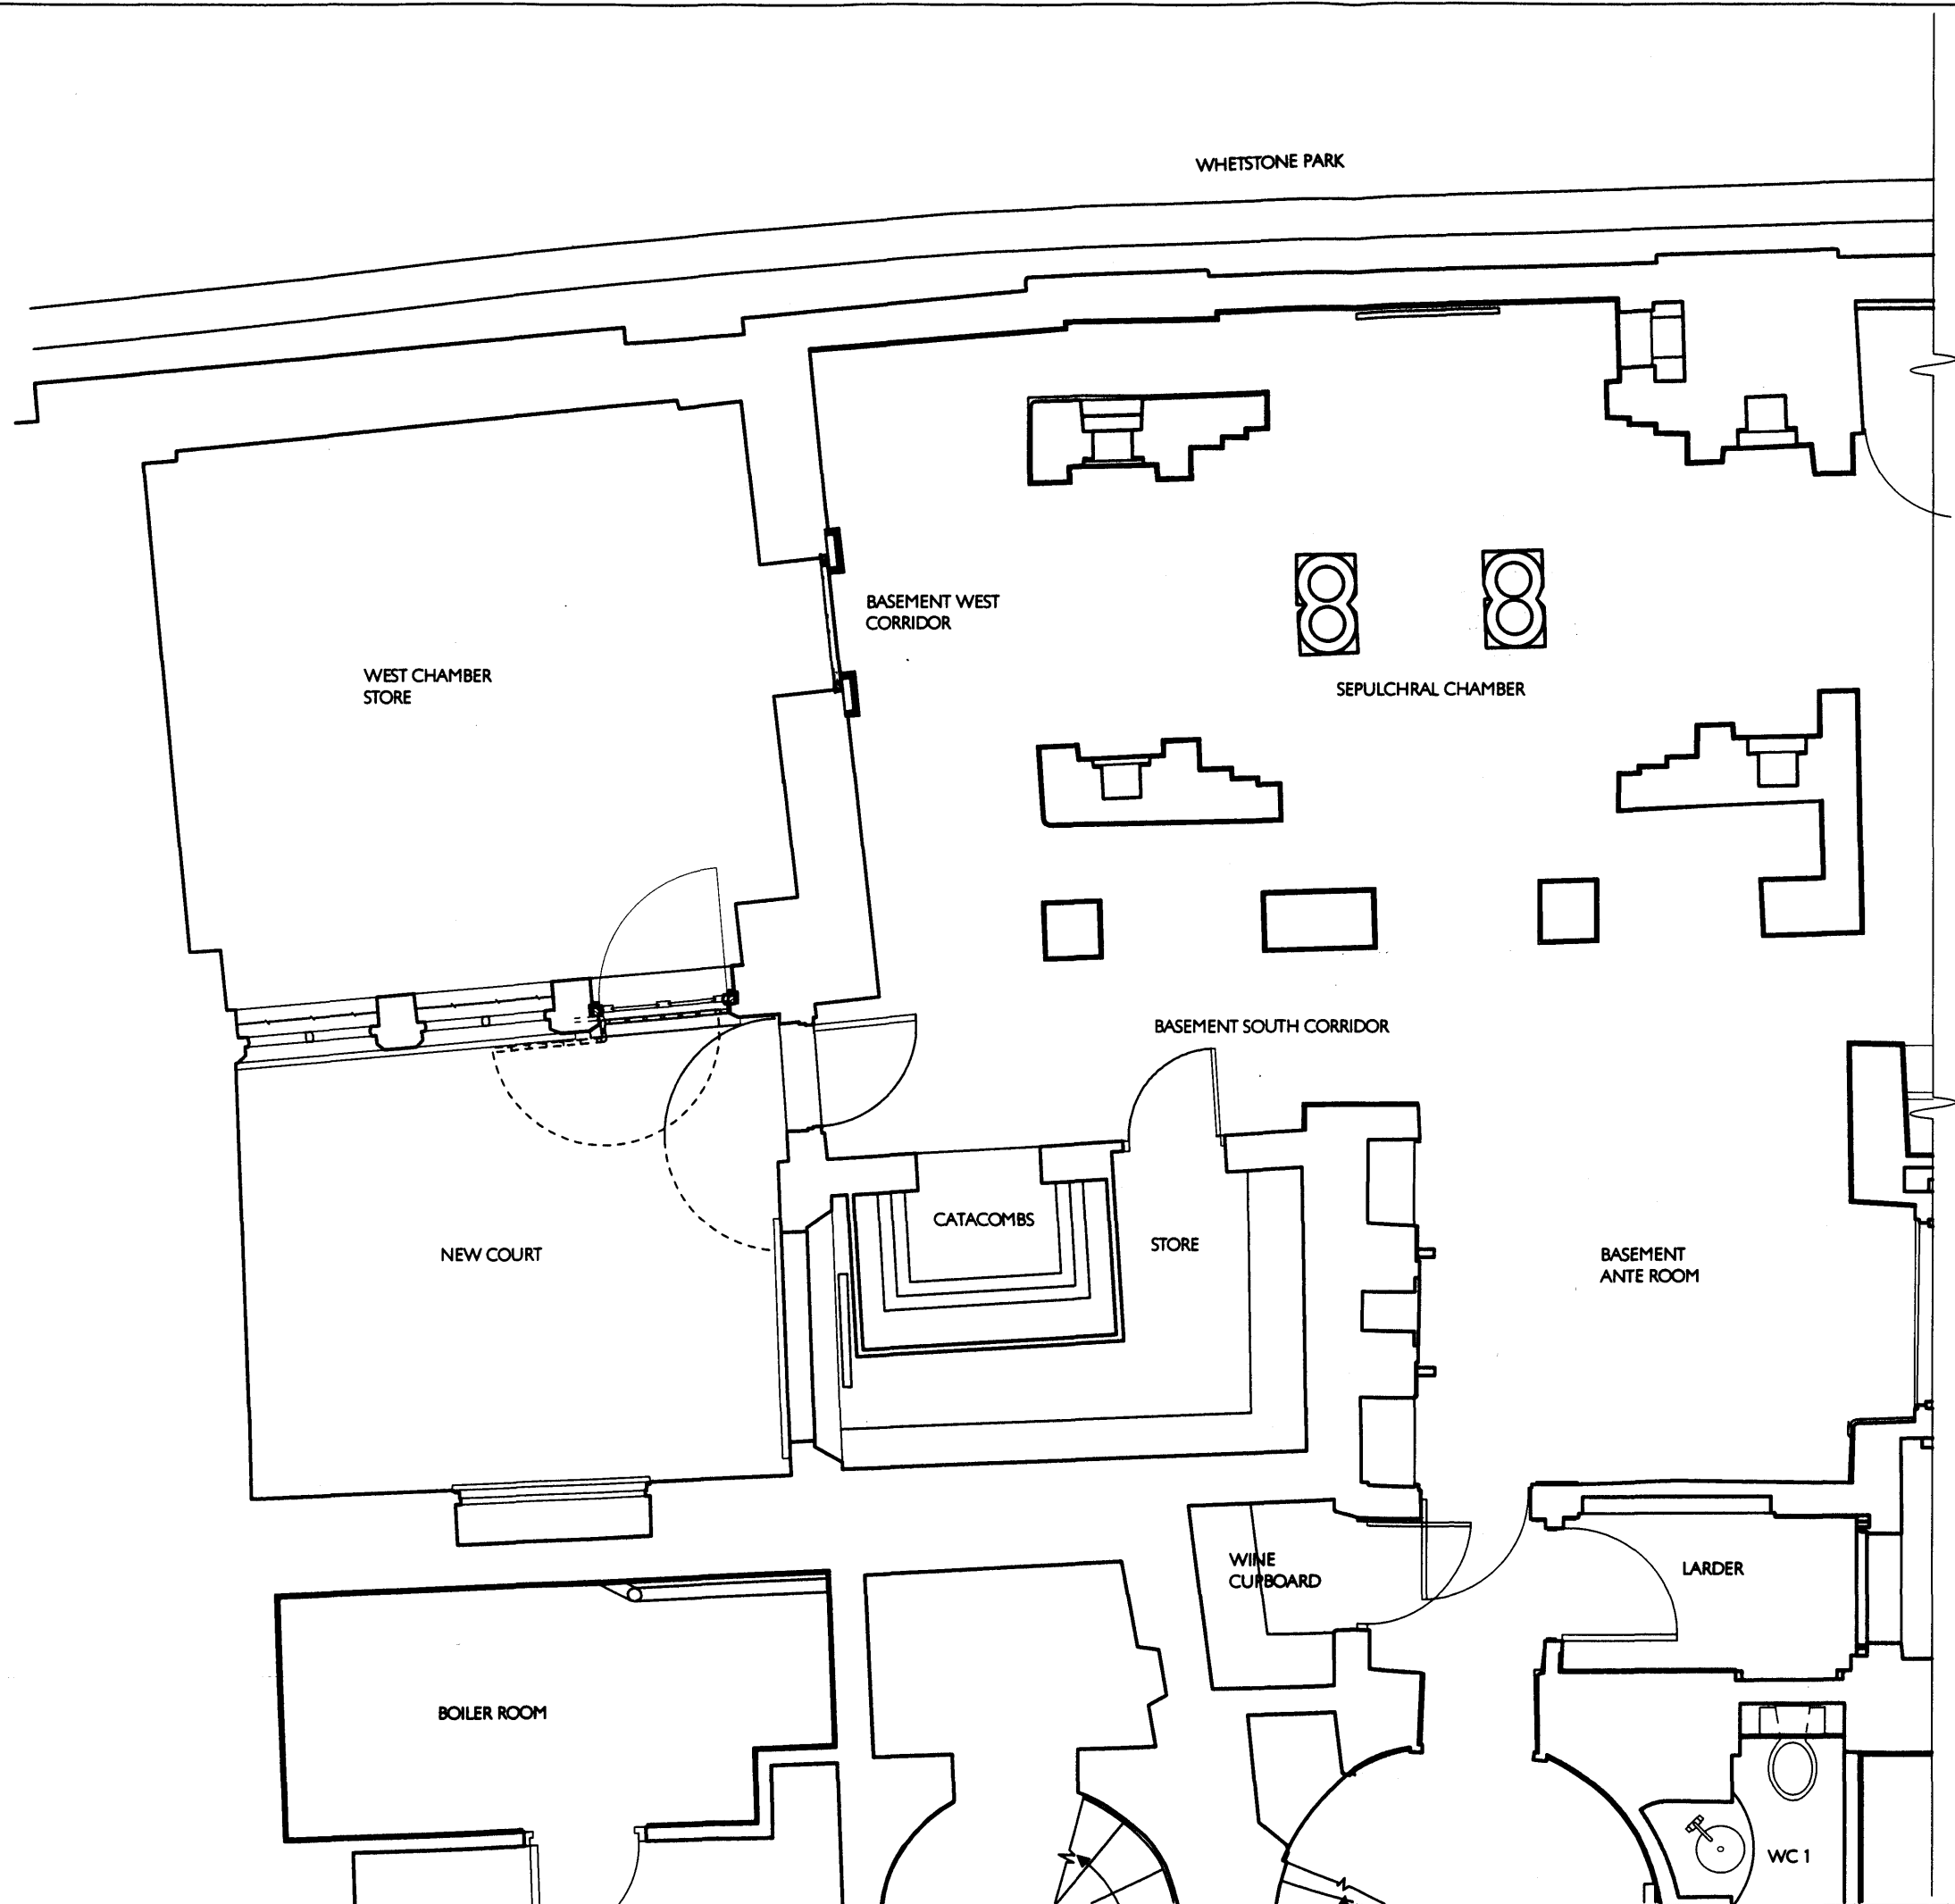


SIR JOHN SOANE'S MUSEUM
OPENING UP THE SOANE


CATACOMBS & BASEMENT DRWG 506MP2/SU022
SOUTH PASSAGE & SCALE 1:50@A3
BASEMENT WEST CORRIDOR DATE JUNE 2009
PLAN AS EXISTING

JULIAN HARRAP
ARCHITECTS

95 KINGSLAND ROAD LONDON E2 8AG
PHONE 020 7729 5111 FAX 020 7739 8306

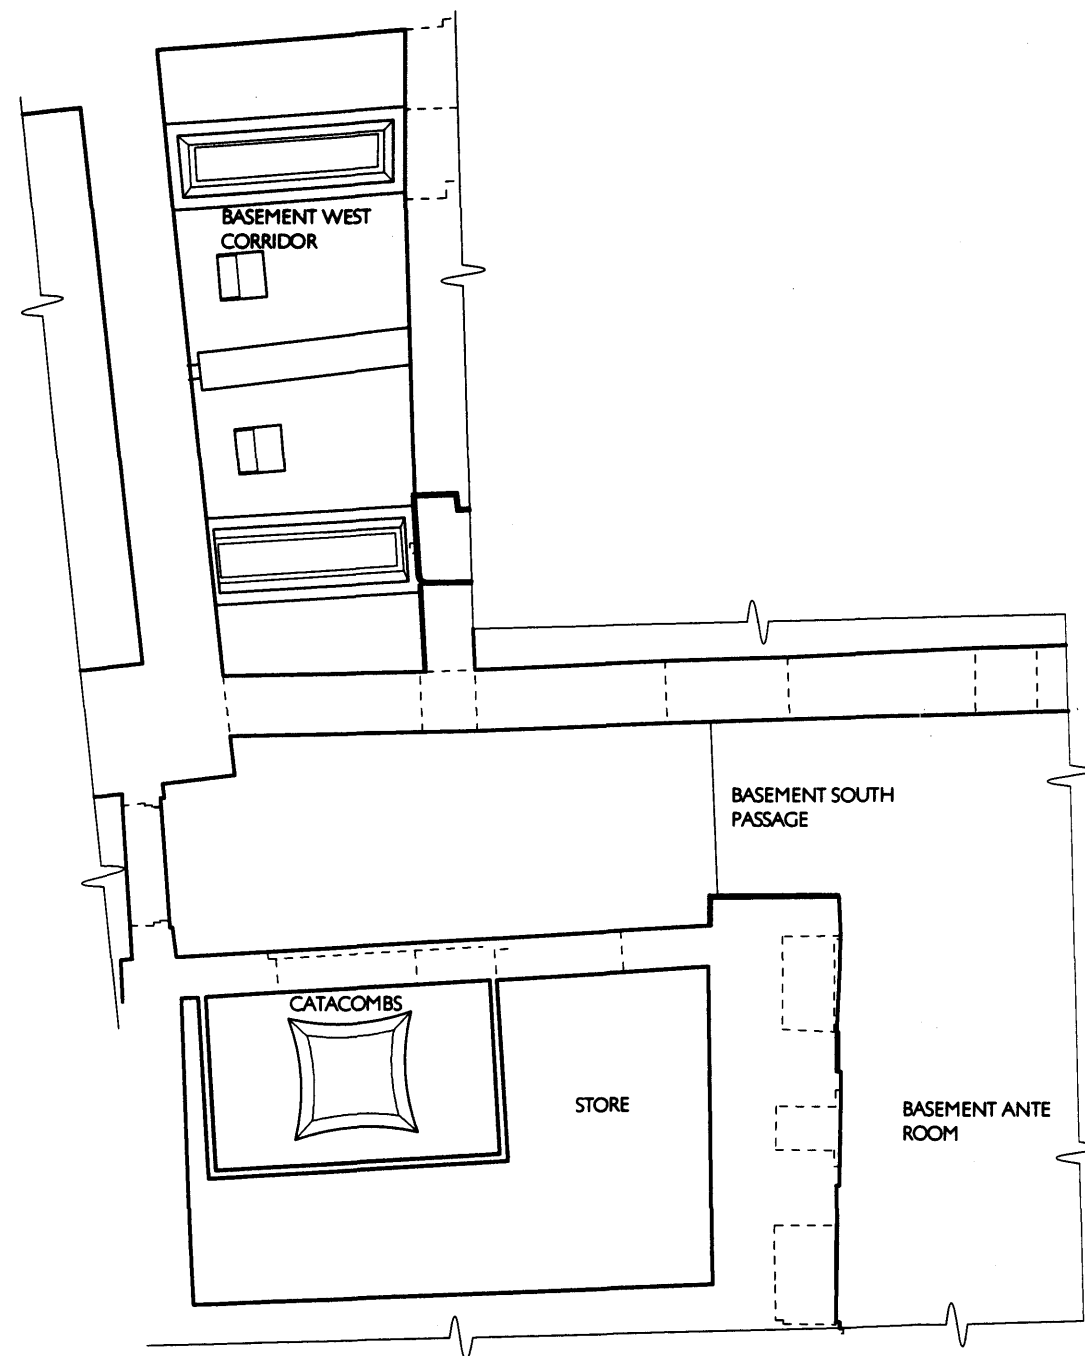

REFLECTED CEILING PLAN

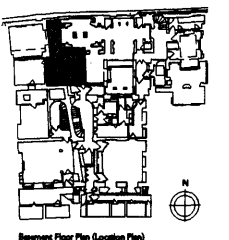

SIR JOHN SOANE'S MUSEUM OPENING UP THE SOANE

CATACOMBS & BASEMENT DRWG 506MP2/SU023
SOUTH PASSAGE & SCALE 1:50@A3
BASEMENT WEST CORRIDOR DATE JUNE 2009
REFLECTED CEILING PLAN


AS EXISTING

JULIAN HARRAP
ARCHITECTS

95 KINGSLAND ROAD LONDON E2 8AG
PHONE 020 7729 5111 FAX 020 7739 8306

BASEMENT WEST
CORRIDOR (BEYOND)

NORTH WALL OF WEST END OF THE BASEMENT SOUTH PASSAGE

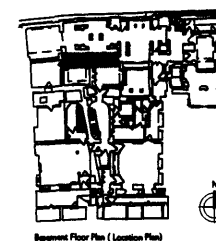

SIR JOHN SOANE'S MUSEUM
OPENING UP THE SOANE

BASEMENT SOUTH	DRWG 506MP2/SU024
PASSAGE	SCALE 1:20@A3
NORTH WALL AS EXISTING	DATE JUNE 2009

JULIAN HARRAP
ARCHITECTS

95 KINGSLAND ROAD LONDON E2 8AG
PHONE 020 7729 5111 FAX 020 7739 8306