


FRONT PLAN ALONG CORAM STREET

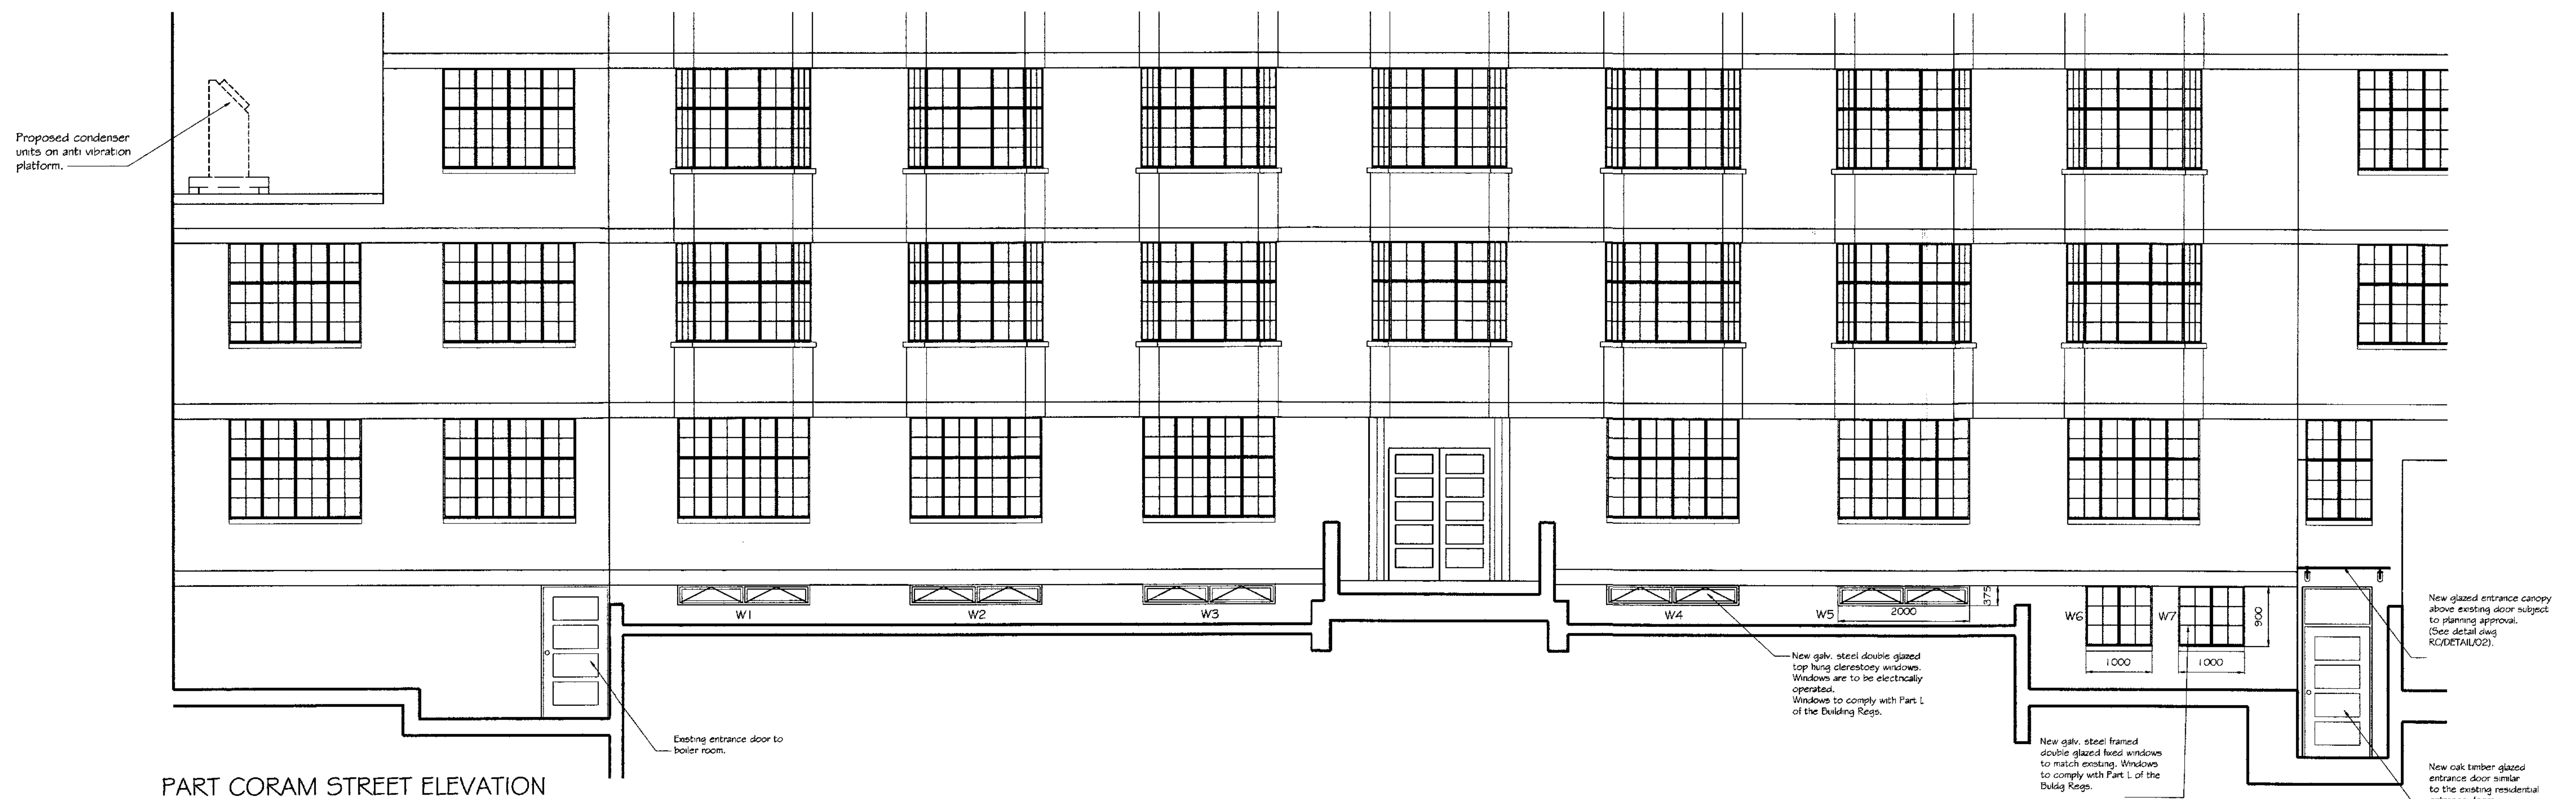

PART CORAM STREET ELEVATION

PRACTICE NAME JAMES DOLAN ARCHITECT 4 UPPER SHERIDAN ROAD BELLVERDE KENT DA17 5AF			Tel: 01322 409754 Fax: 01322 409754 E-mail: info@jda.co.uk		
PROJECT RUSSELL COURT CORAM STREET LONDON					
TITLE PROPOSED LIGHTWELL PLAN # CORAM STREET ELEVATION					
SCALE 1:50		DATE MAY 2009		DRAWN BY JD	
DWG No. RC/B/2009/04			REVISION		