



PROPOSAL DRAWING

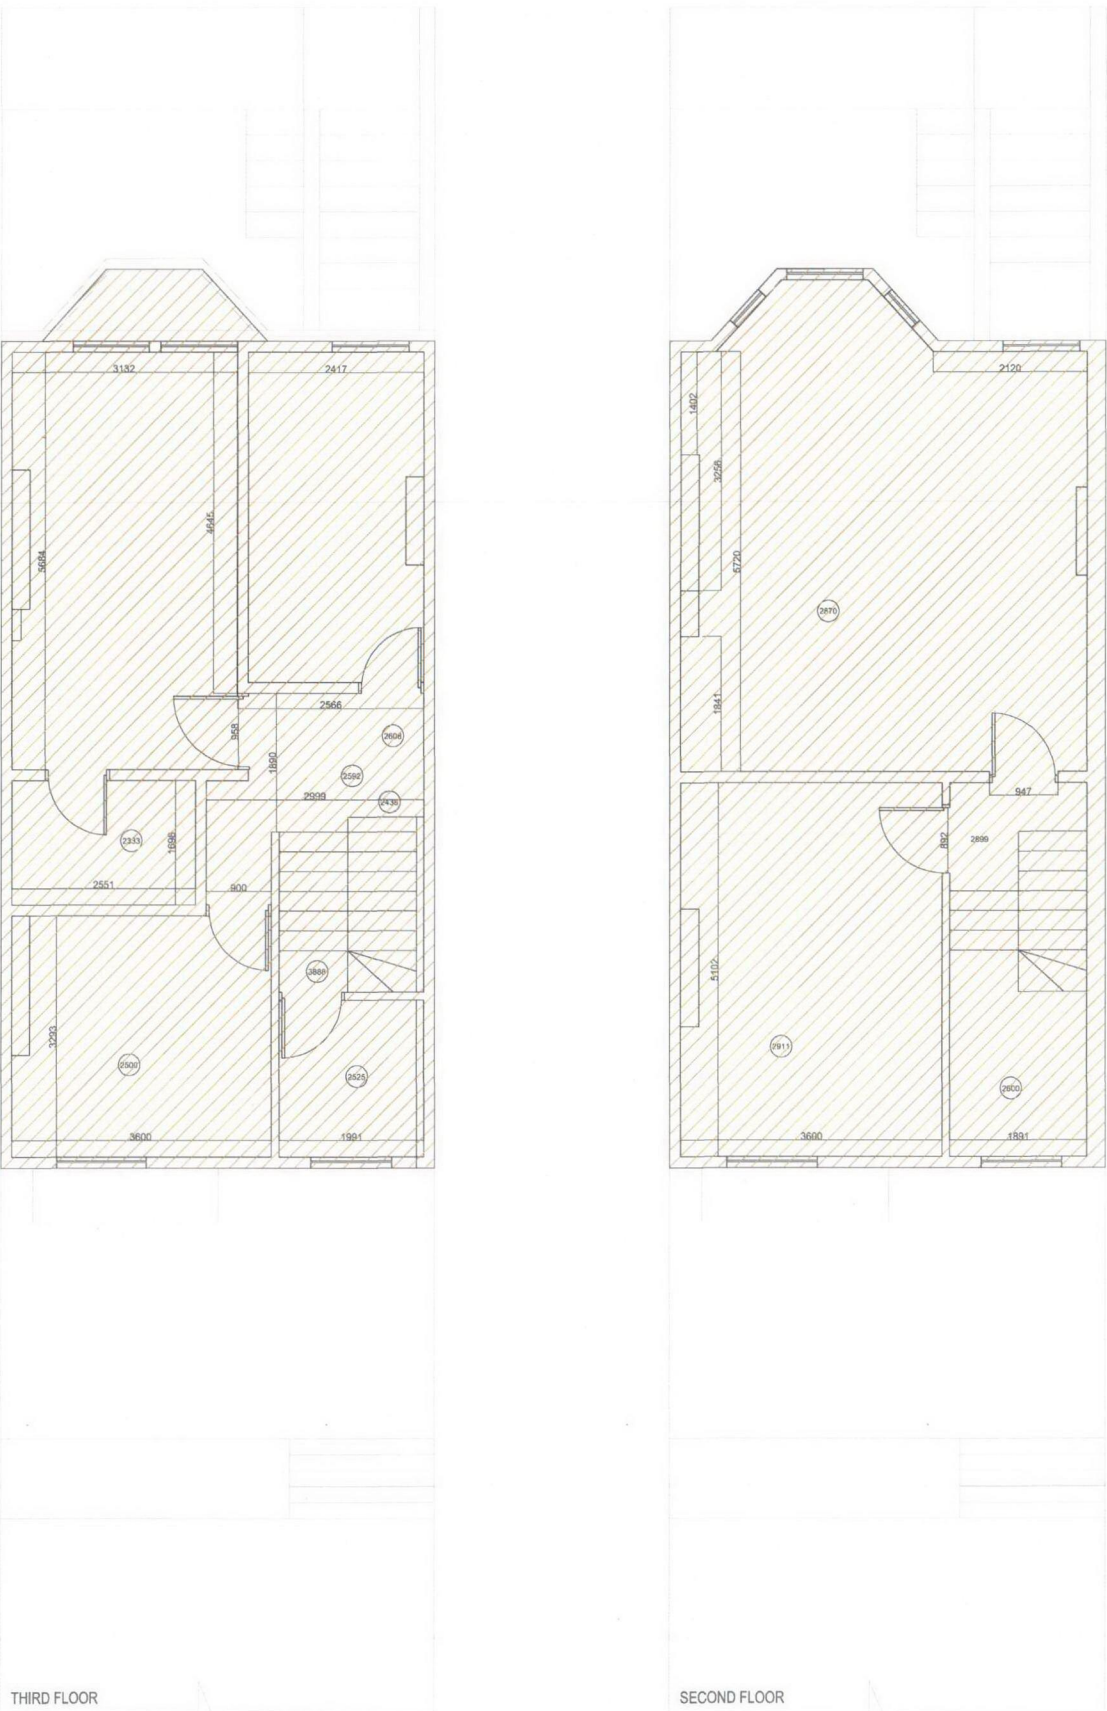

PROPOSAL DRAWING

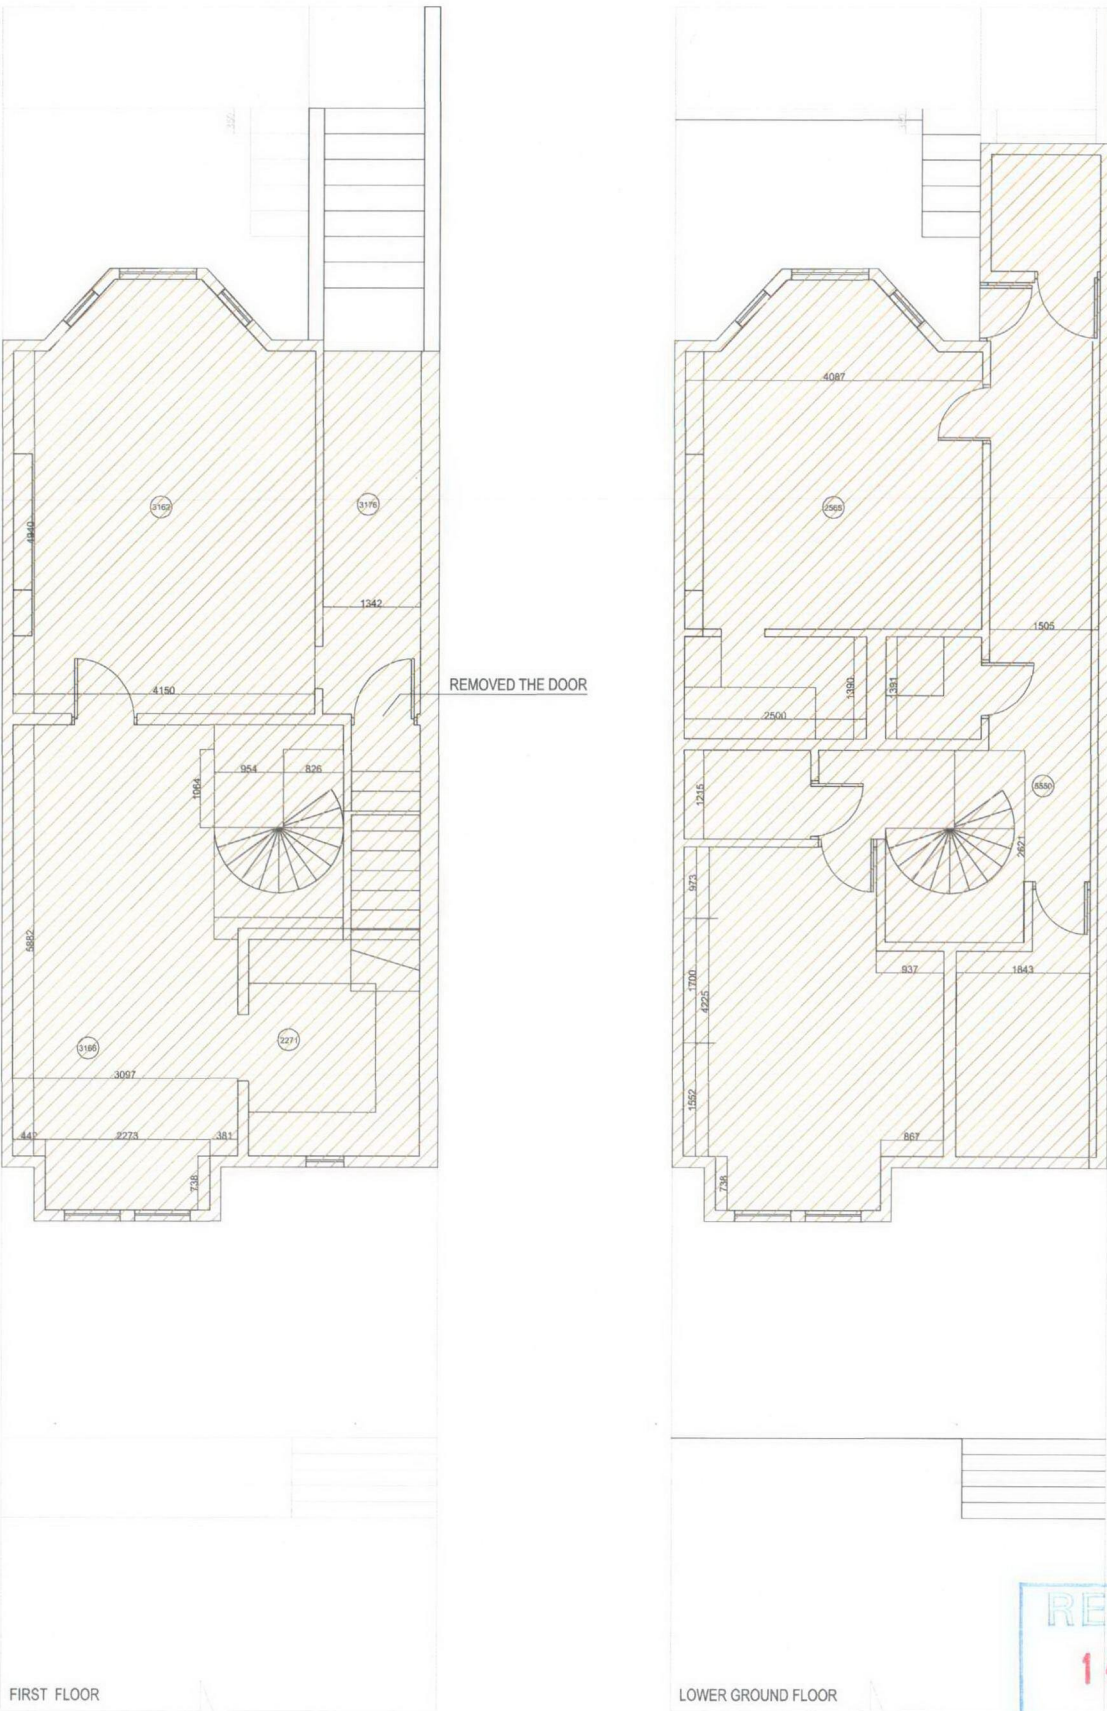

RECEIVED  
14 DEC 2003

FIRST FLAT SECOND FLAT