


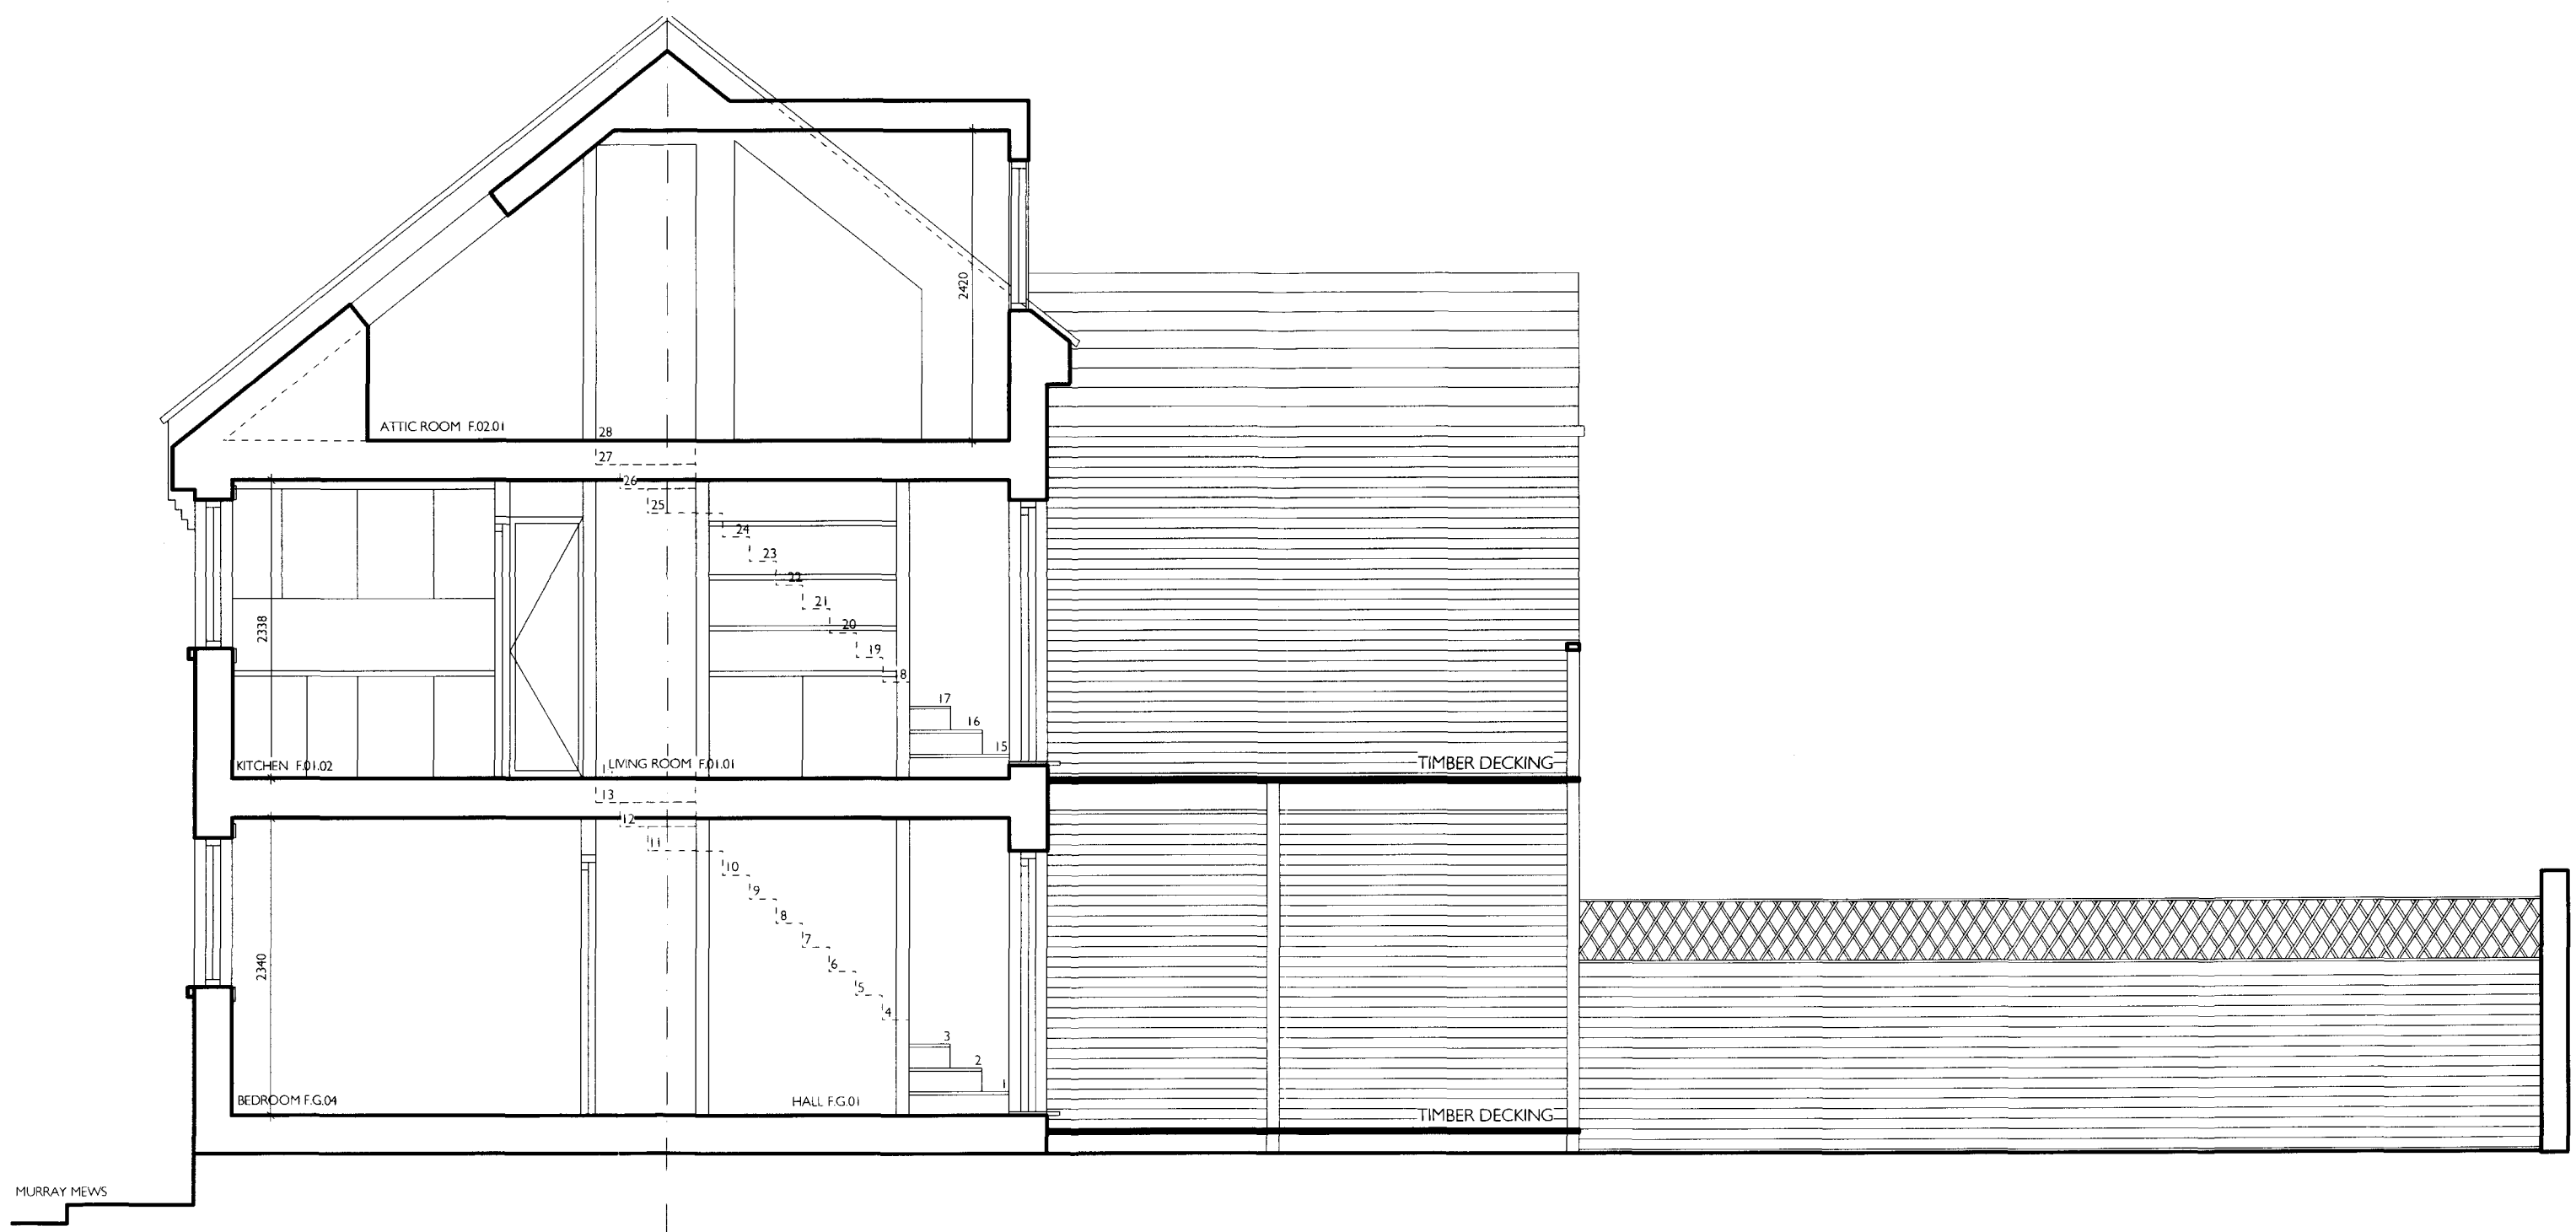

MARTINS CAMISULI 62B GALSFORD STREET, LONDON NW5 2EH TEL: 020 7767 85 76 E-MAIL: mltoca1@bentormi.com

DRWG TITLE: EXISTING SECTION A

DRWG NO: MC/060/006

SCALE: 1.50

DATE: Dec 09

REV:

NOTES:

DESIGN DRAWING FOR INFORMATION ONLY, AND IS NOT TO BE CONSTRUCTED FROM.
ALL DIMENSIONS TO BE CHECKED ON SITE. THIS DRAWING IS COPYRIGHT