

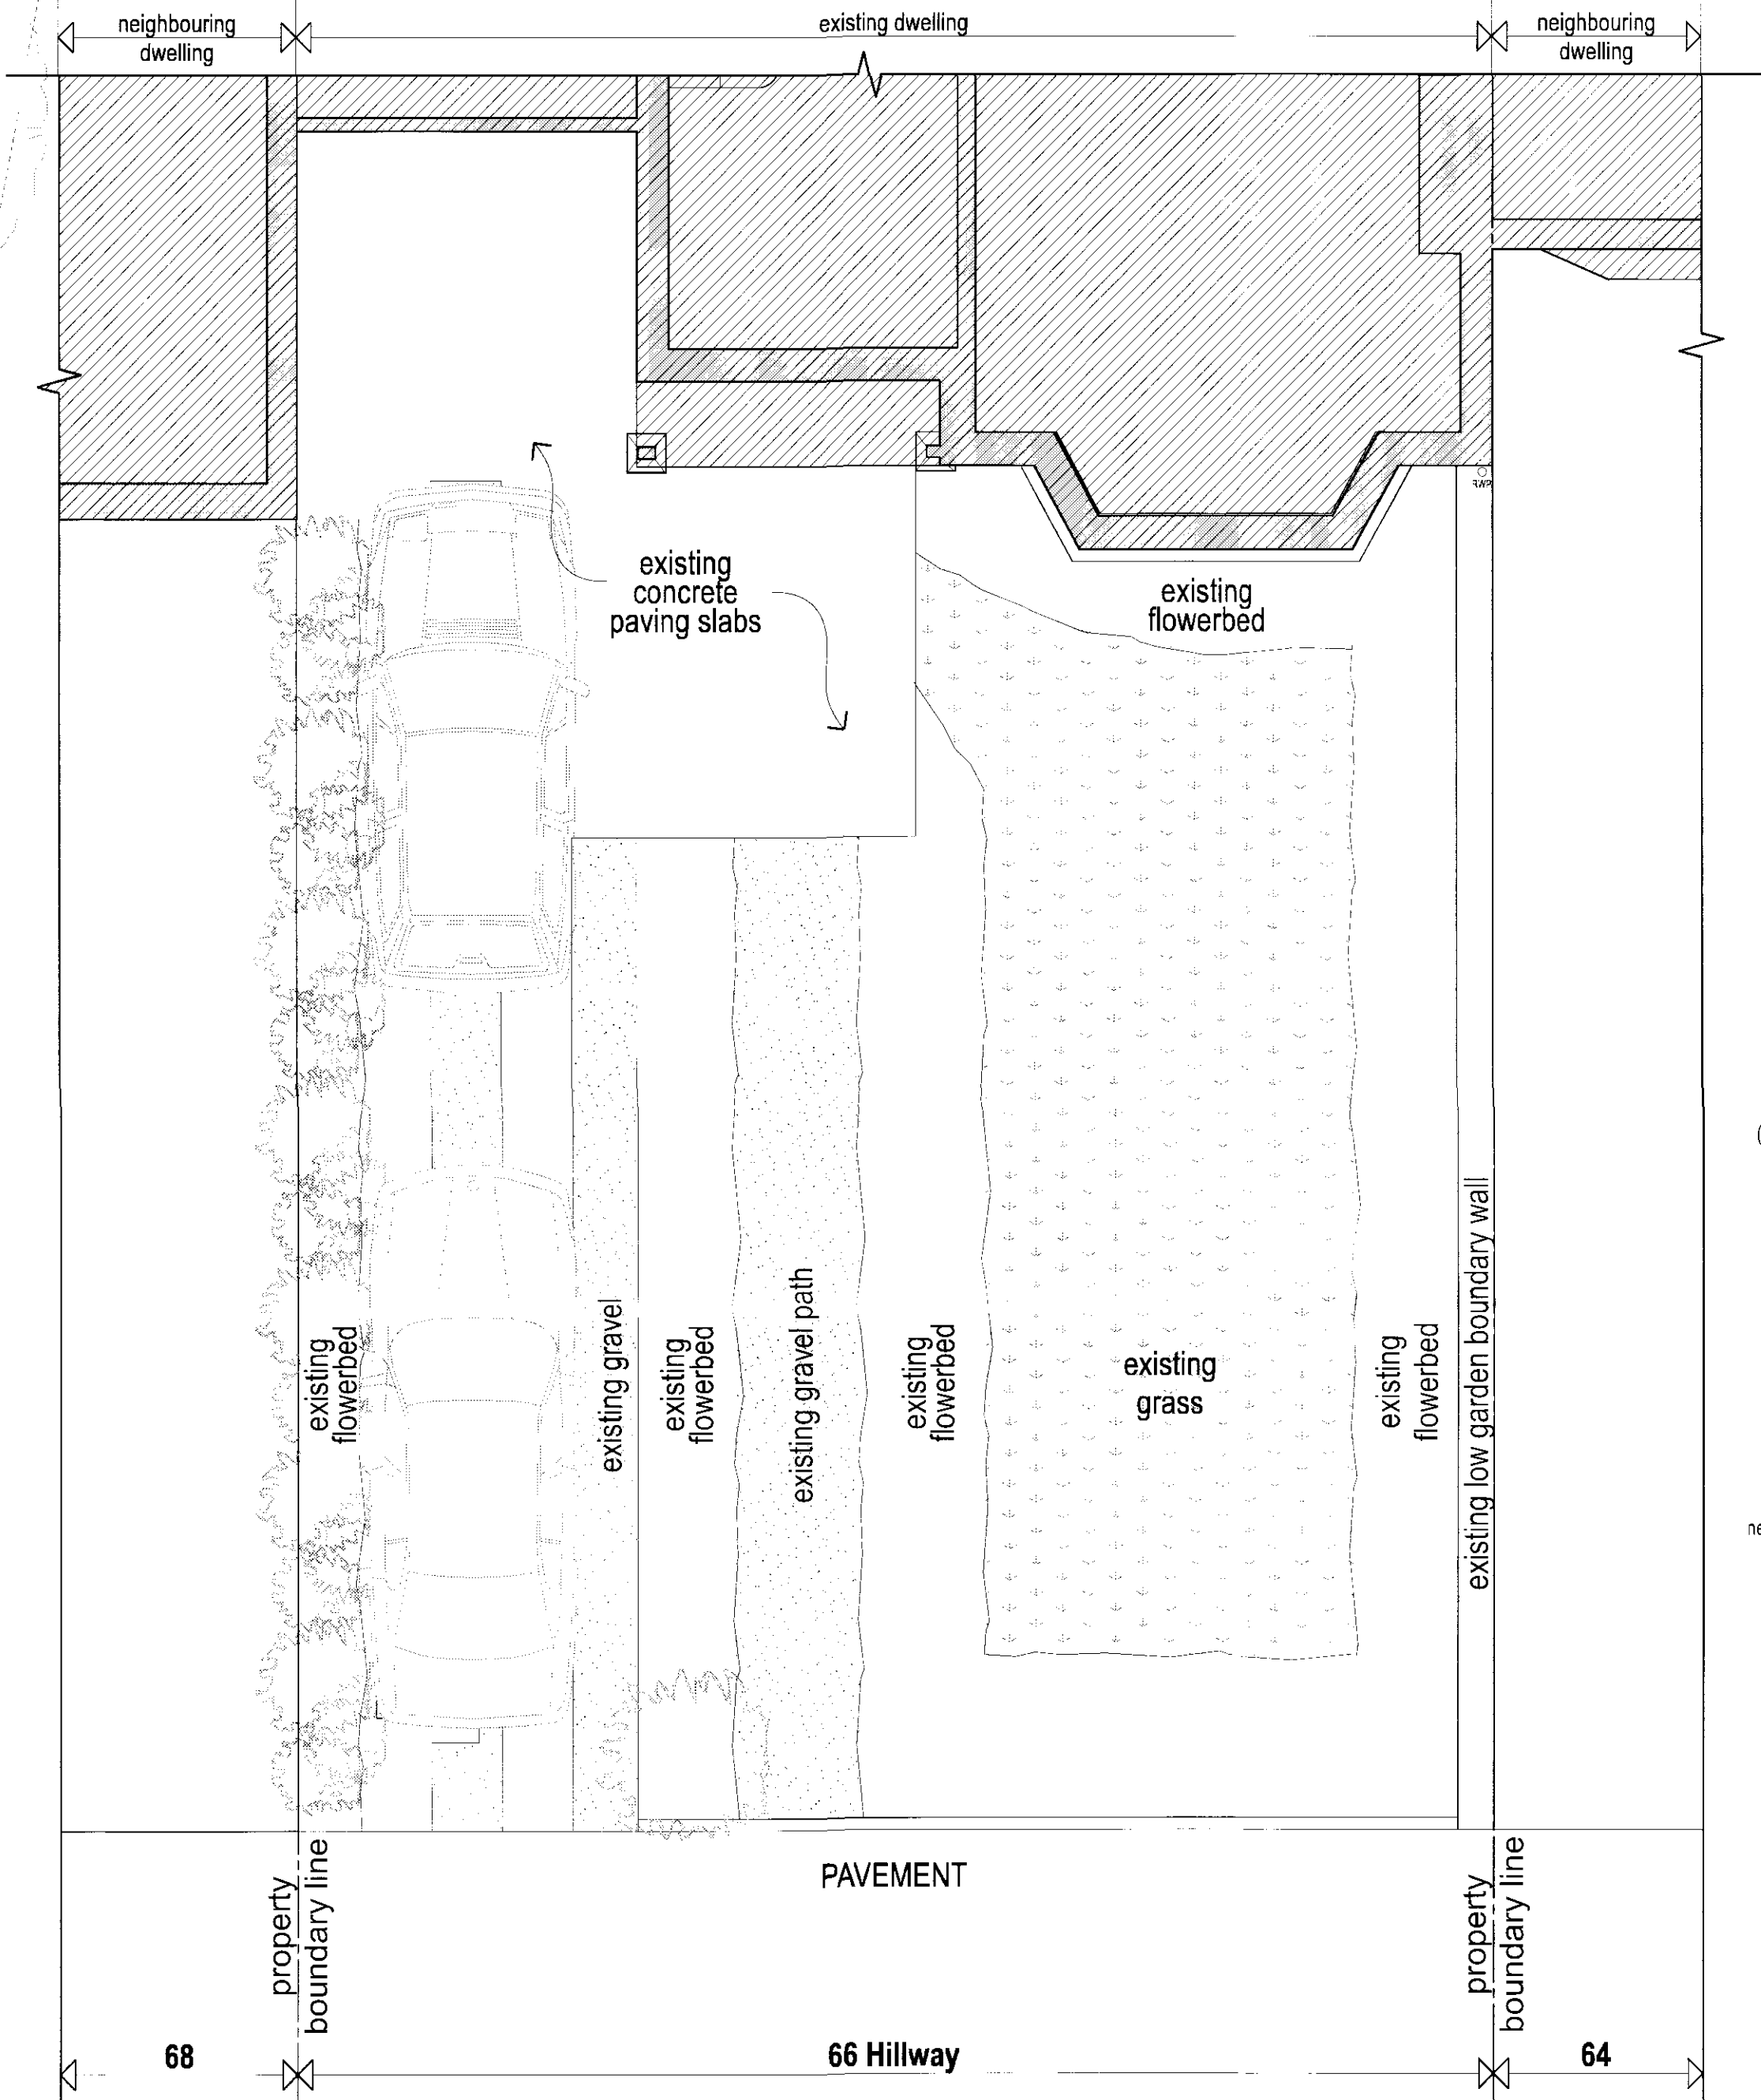


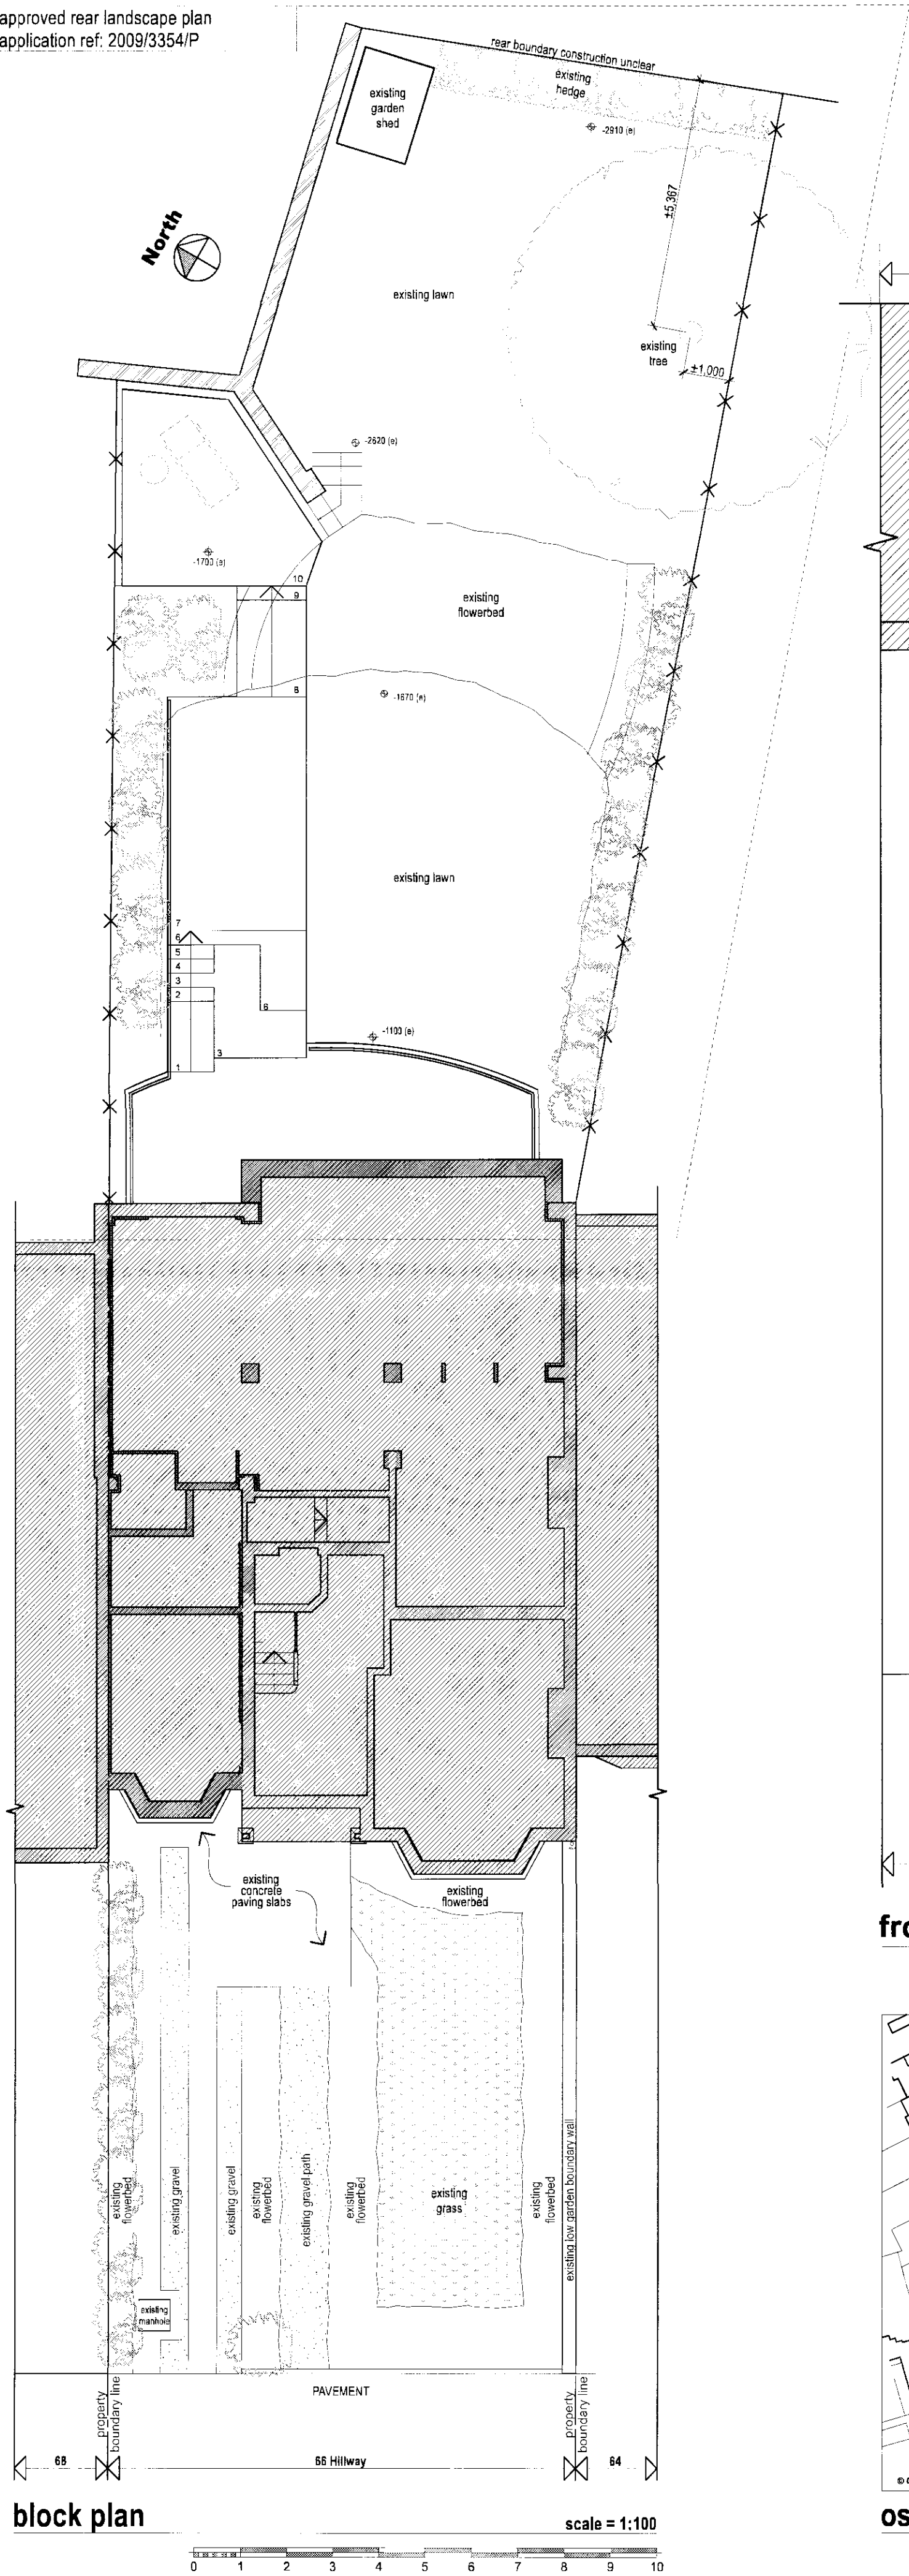

front garden landscape plan: existing

scale = 1:50

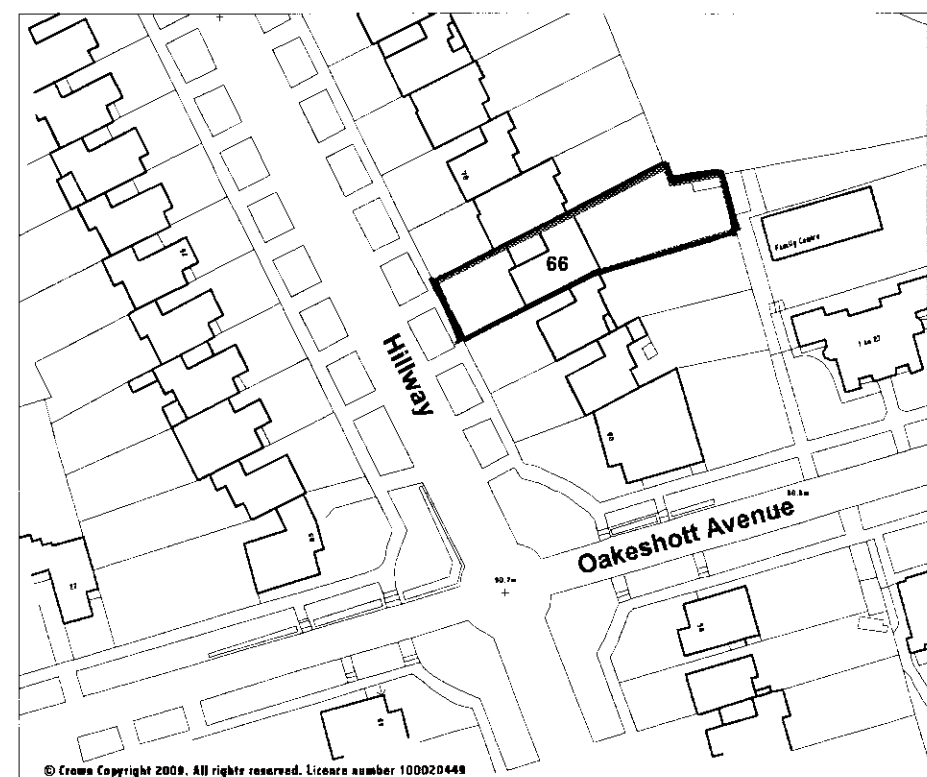


os map

scale = 1:1250

NOTES:

1. Do not scale drawing.
2. Dimensions are in millimetres unless otherwise noted.
3. Drawings are subject to all necessary consents.
4. These drawings are for Planning Application purposes only and should not be used for construction. Dimensions, areas, levels and existing conditions & construction to be verified at all critical locations prior to further design development.
5. These drawings are the property of Peat Fire Studios and are not to be used without their prior approval.

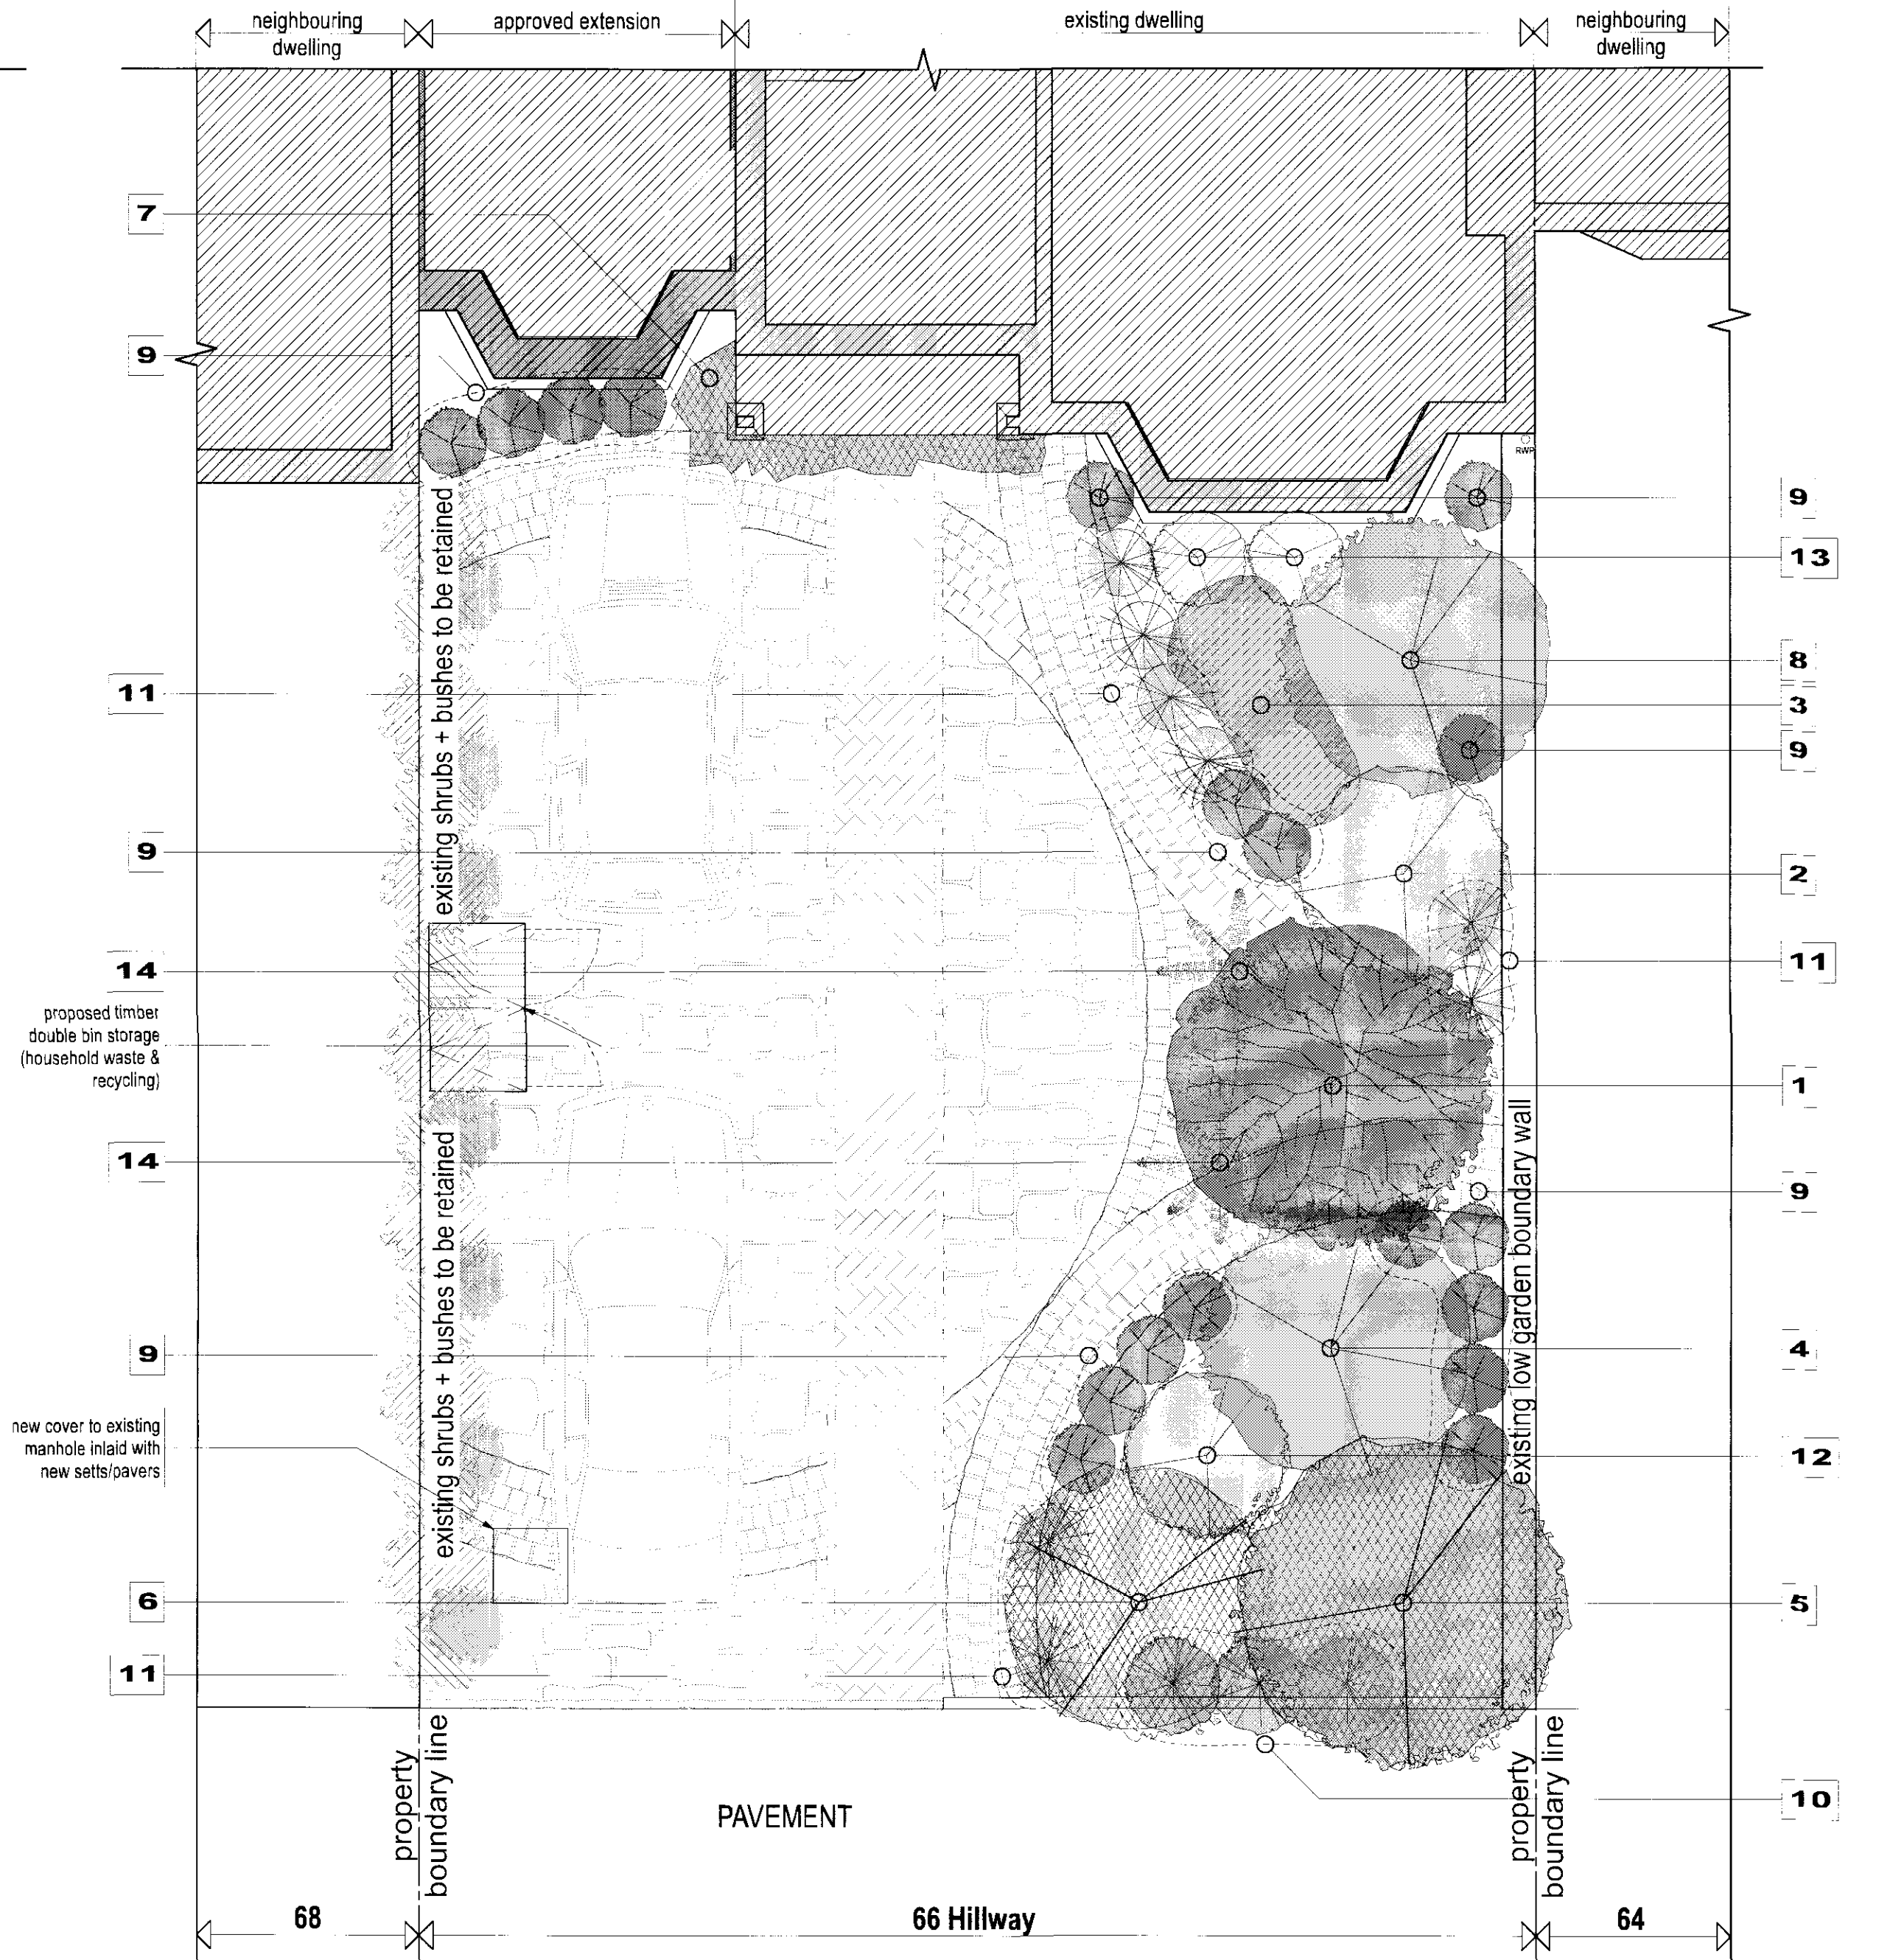

front garden landscape plan: proposed

scale = 1:50

hardscape legend

proposed brick path w/ border (type TBD)	proposed natural stone paving (type TBD)	proposed granite setts (type TBD)

plant legend (plant selection TBC by garden designer / specialist)

1 Magnolia Wilsonii (magnolia)	8 Acer palmatum var. dissectum 'Crimson Queen' (Japanese maple)
2 Paeonia lutea 'Ludlowii' (peony)	9 Lavandula angustifolia 'Hidcote' (lavender)
3 Choisya x dewitteana 'Aztec Pearl' (Mexican orange blossom)	10 Miscanthus sinensis 'Morning Light' (silver grass)
4 Acer palmatum 'Atropurpureum' (Japanese maple)	11 Ophiopogon planiscapus 'Nigrescens' (black lilyturf)
5 Sorbus intermedia (Swedish whitebeam)	12 Gardenia jasminoides 'Klein's Hardy' (gardenia)
6 Acer palmatum var. dissectum 'Garnet' (Japanese maple)	13 Spiraea nipponica 'Snowmound' (snowmound)
7 Trachelospermum jasminoides (star jasmine)	14 Dryopteris wallichiana (fern)

(see 0906-1: plant specification document for further details)

JOB #	: 0906/1	DATE	: July 2009
CLIENT NAME	: Joe Clarke		
PROJECT ADDRESS	: 66 Hillway, London N6 6DP		
SHEET #	: PP2.1.1		

scale: as noted on A1 drawn by: MMP

planning