


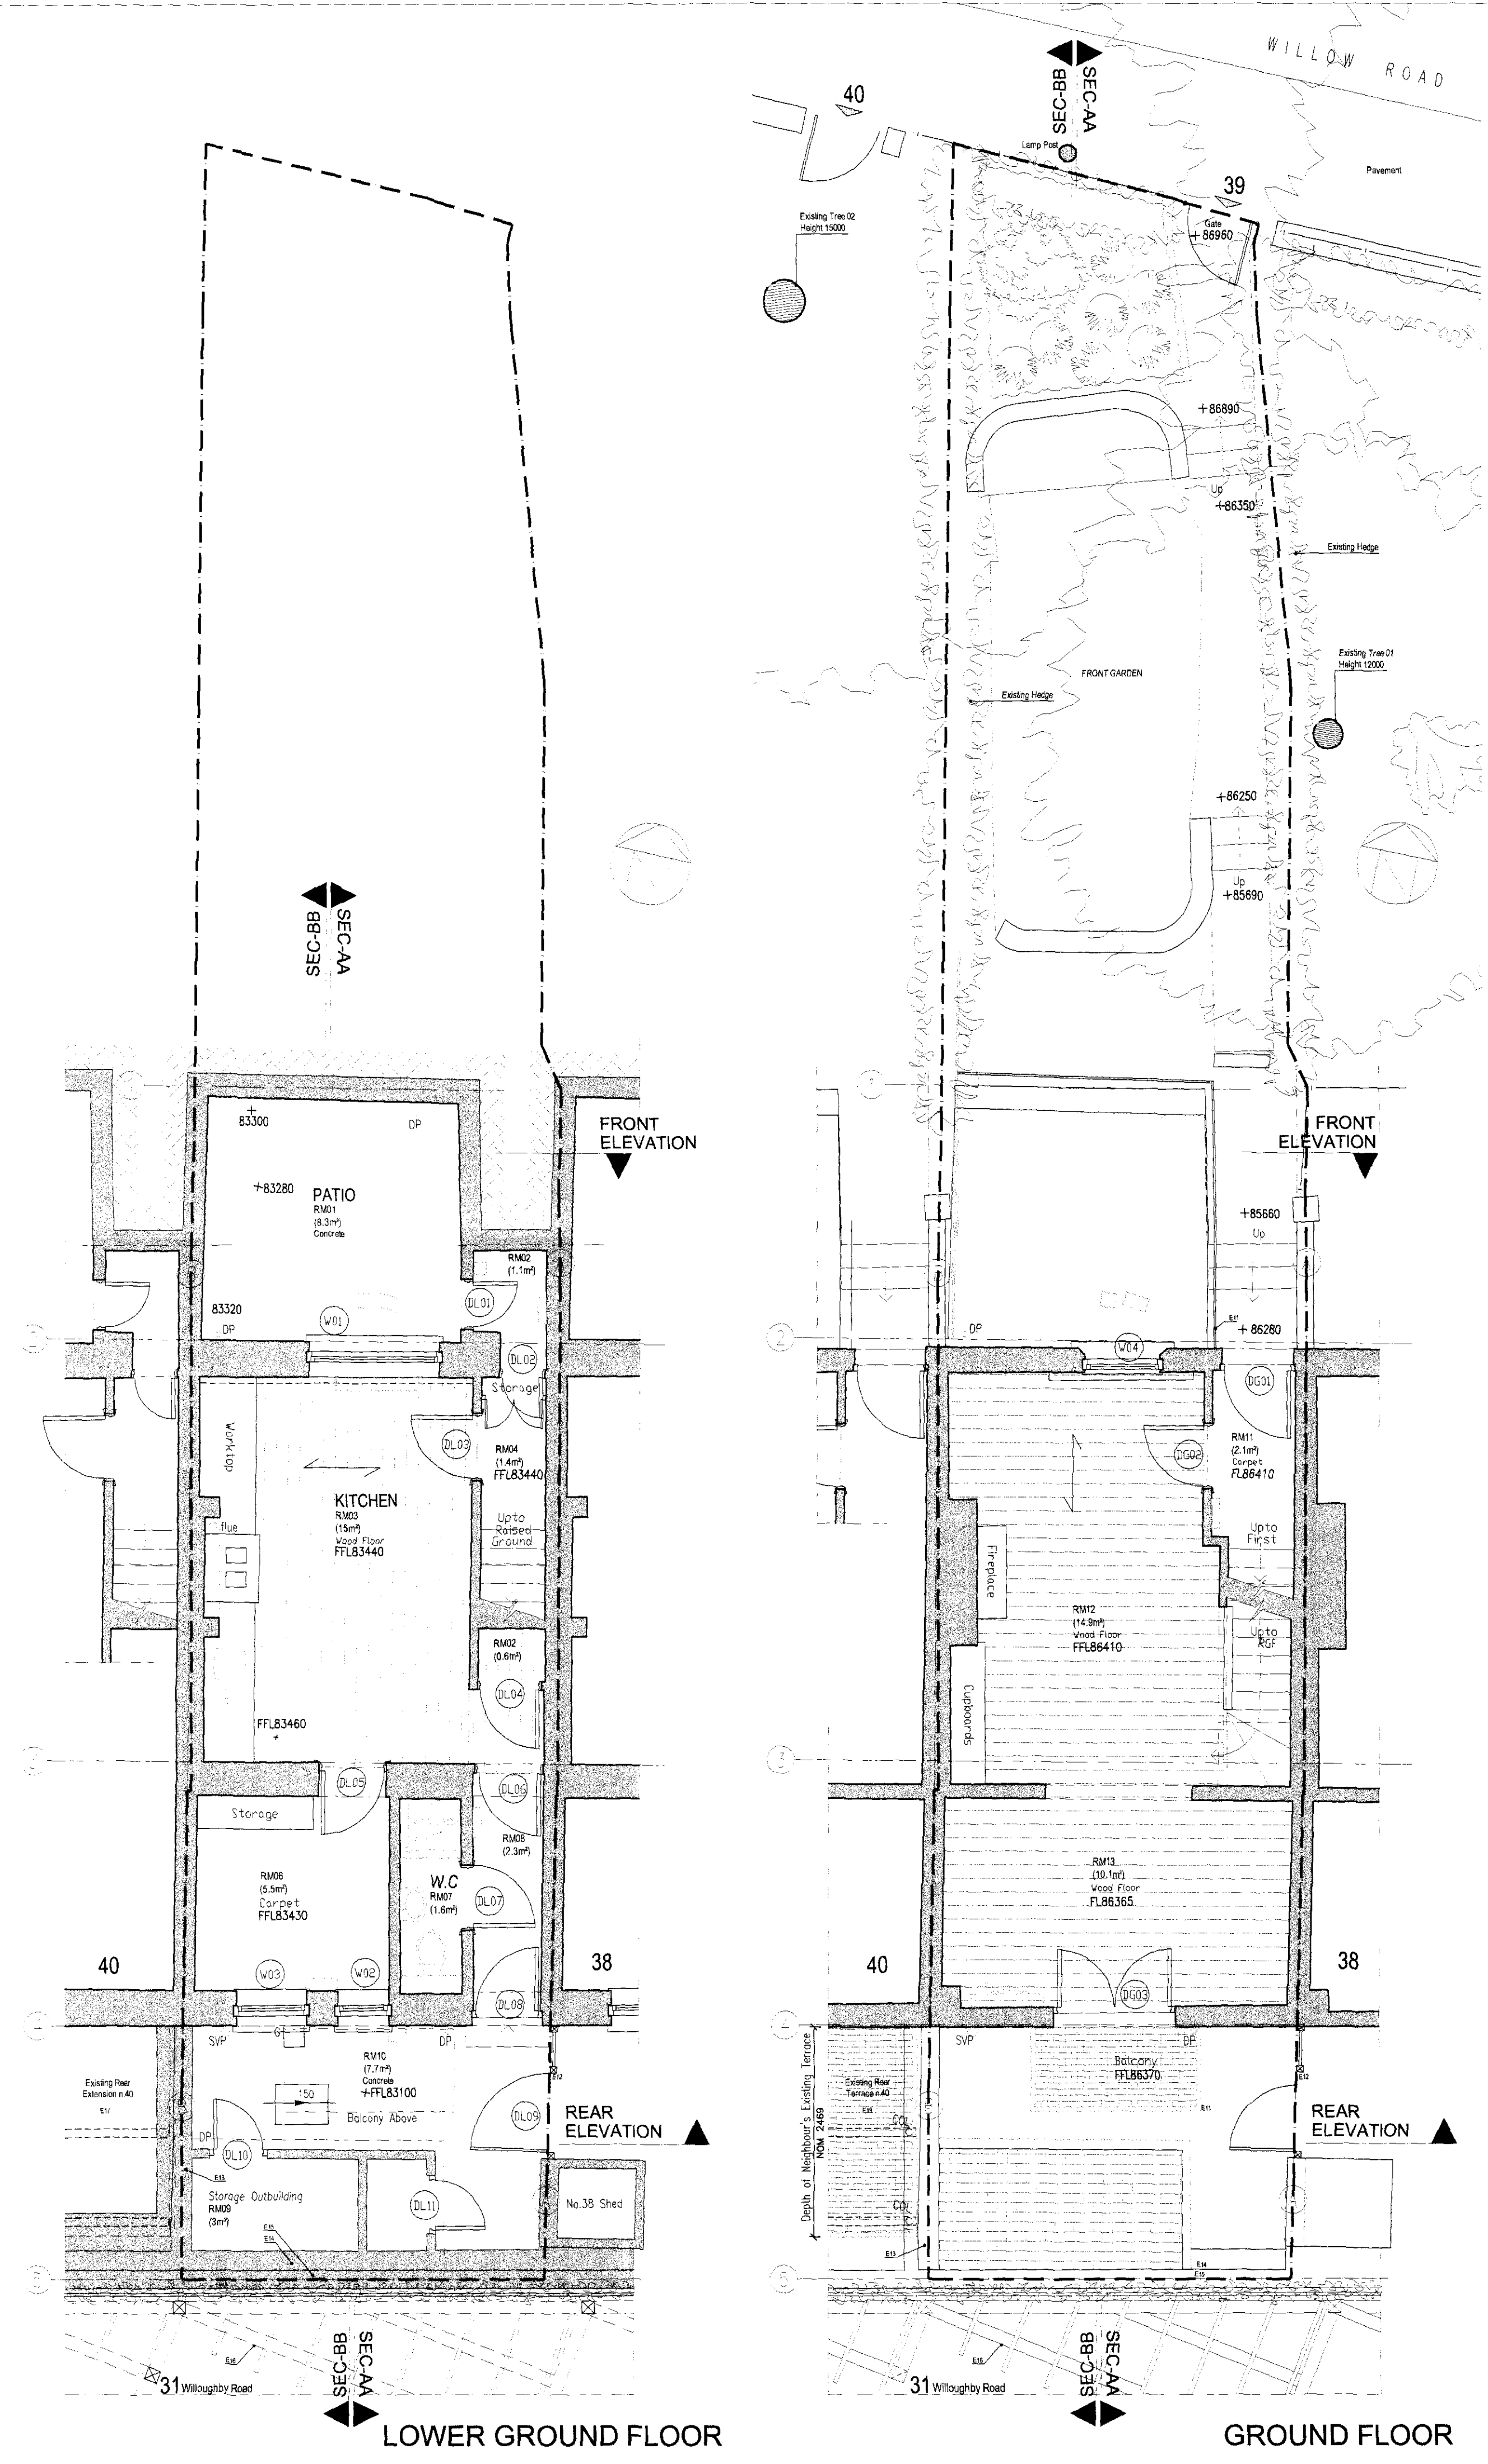

SITE LOCATION PLAN
SCALE 1:1250
Gross Site Area: 121m²
Net Site Area: 103m²


THE SITE

- LEGEND:**
- Site Boundary
 - Existing Walls
- NOTES:**
- Rev Date Comment
- # Nov 08 Planning Application Submission

GRA : ARCHITECTS
Glen Robinson Associates
18 Eton Gardens, CP Lambeth Place, London W8 4PE
Tel: 020 7431 3339, Fax: 020 7431 7334
Web: www.gra-architects.com, Email: info@gra-architects.com

PROJECT
39 Willow Road
Proposed Refurbishment and Alterations

TITLE
AS EXISTING - PLANS

DRAWN
JP

CHECKED
JP

SCALE
1:50 @ A1

DATE
03.09.09

Drawing No.
329/WR

Revision
00-101