

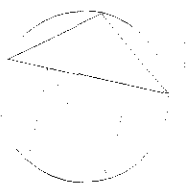


P

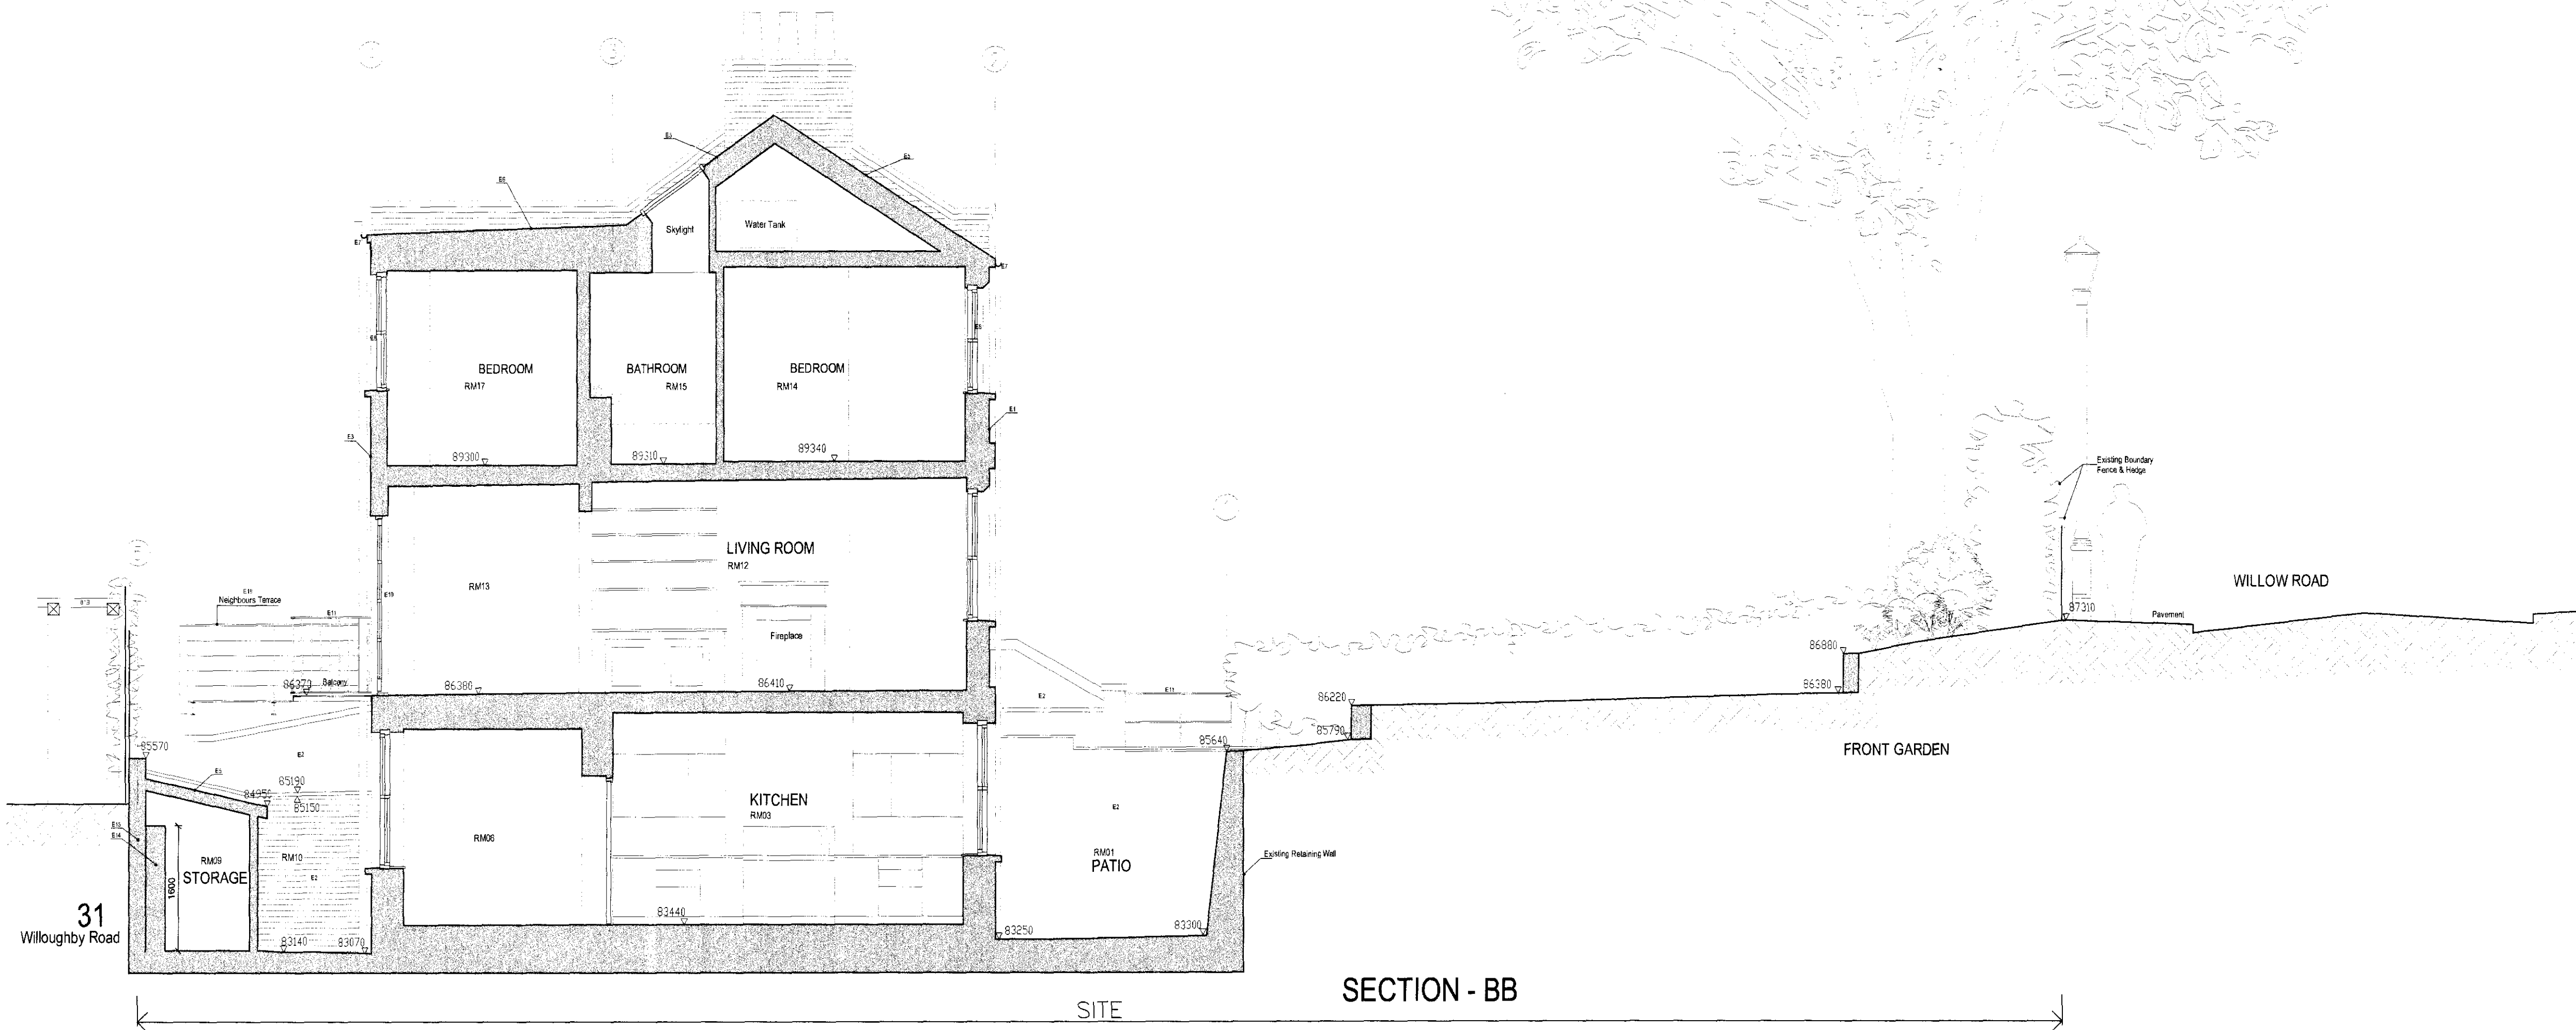

EXISTING WORK MATERIALS

- E1. LISTED FRONT FACADE - PAINTED REDDISH BROWN IVORY
- E2. EXISTING REAR FACADE - PAINTED WHITE IVORY
- E3. REAR BRICKWORK - YELLOW STOCK
- E4. CORNER BRICK ARCHES TO REAR DOORS AND WINDOWS - MATCHING YELLOW STOCK
- E5. EXISTING ROOF - CONCRETE ROOF - SLATES
- E6. FLAT ROOF - AS EXISTING - TLT
- E7. EXISTING CAST IRON RAMP AND STAIRS
- E8. TIMBER DOORS - PAINTED BLACK
- E9. TIMBER WINDOW DOORS - PAINTED WHITE
- E10. REAR BALCONY AND RAILINGS - PAINTED BLACK
- E11. EXISTING BRICK BOUNDARY WALL - MATCHING YELLOW STOCK

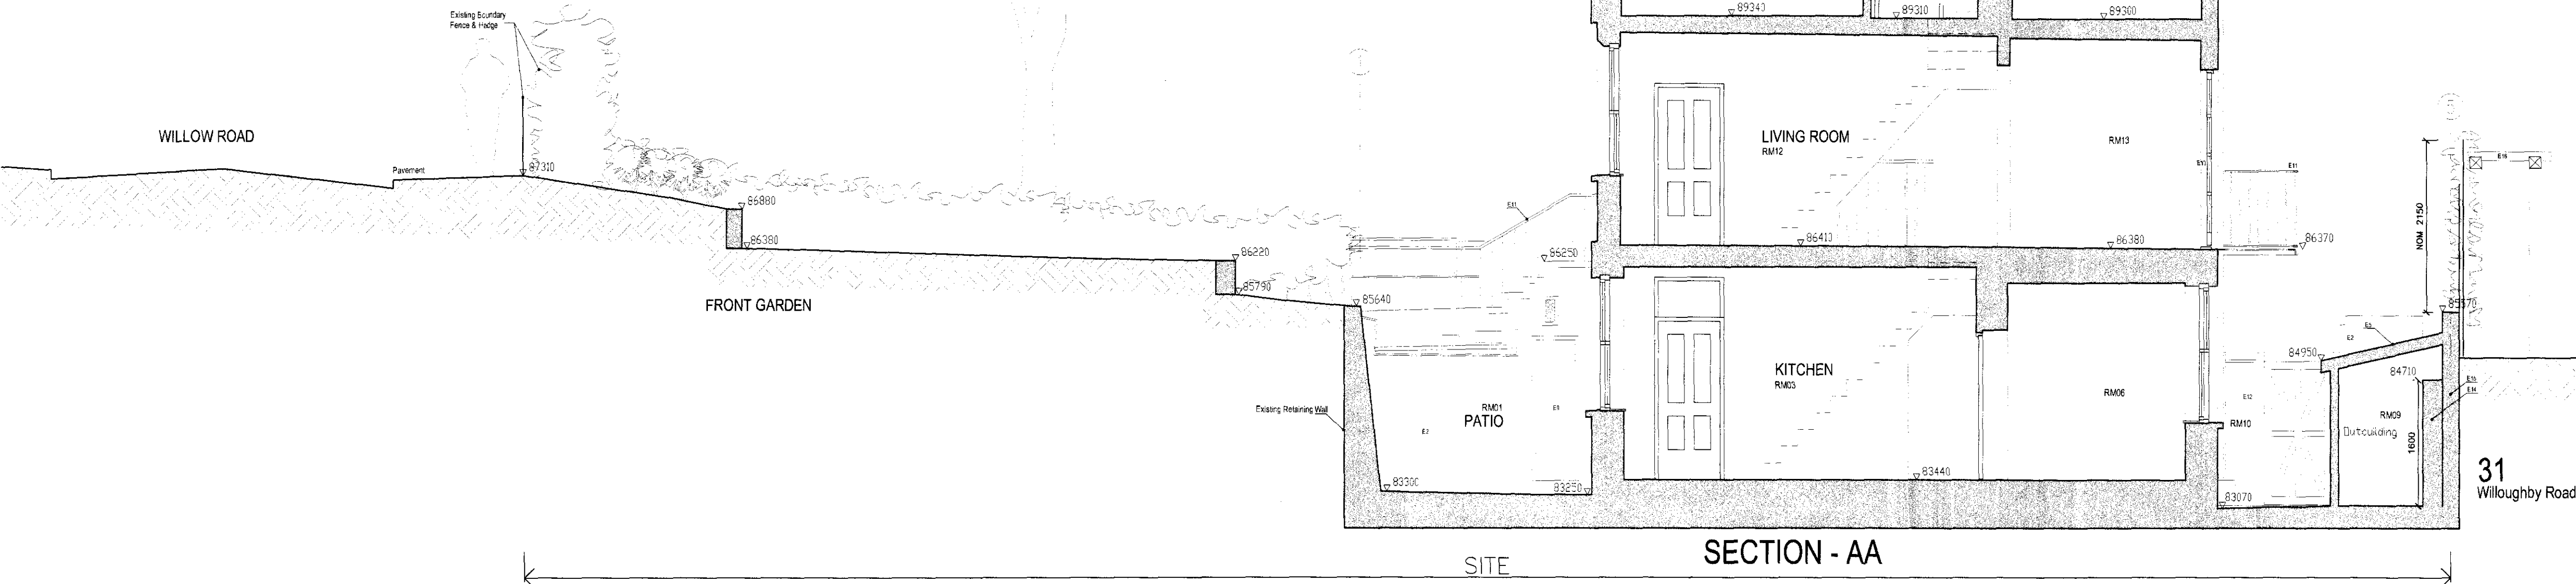

NOTES:

Rev	Date	Comment
#	Nov 09	Planning Application Submission

GRA : ARCHITECTS
Glen Robinson Associates

18 St John's Square, Off Lambeth Road, London SE1 7JL
Tel: 020 7431 3330 Fax: 020 7431 7334
Web: www.gra-architect.com Email: studio@gra-architects.com

PROJECT:
39 Willow Road, London NW3 1TN
Proposed Refurbishment and Alterations

TITLE:
AS EXISTING - SECTIONS

DRAWN:
IP

CHECKED:
DATE:
03/09/09

Drawing No.
329/WR

Revision
00-103