


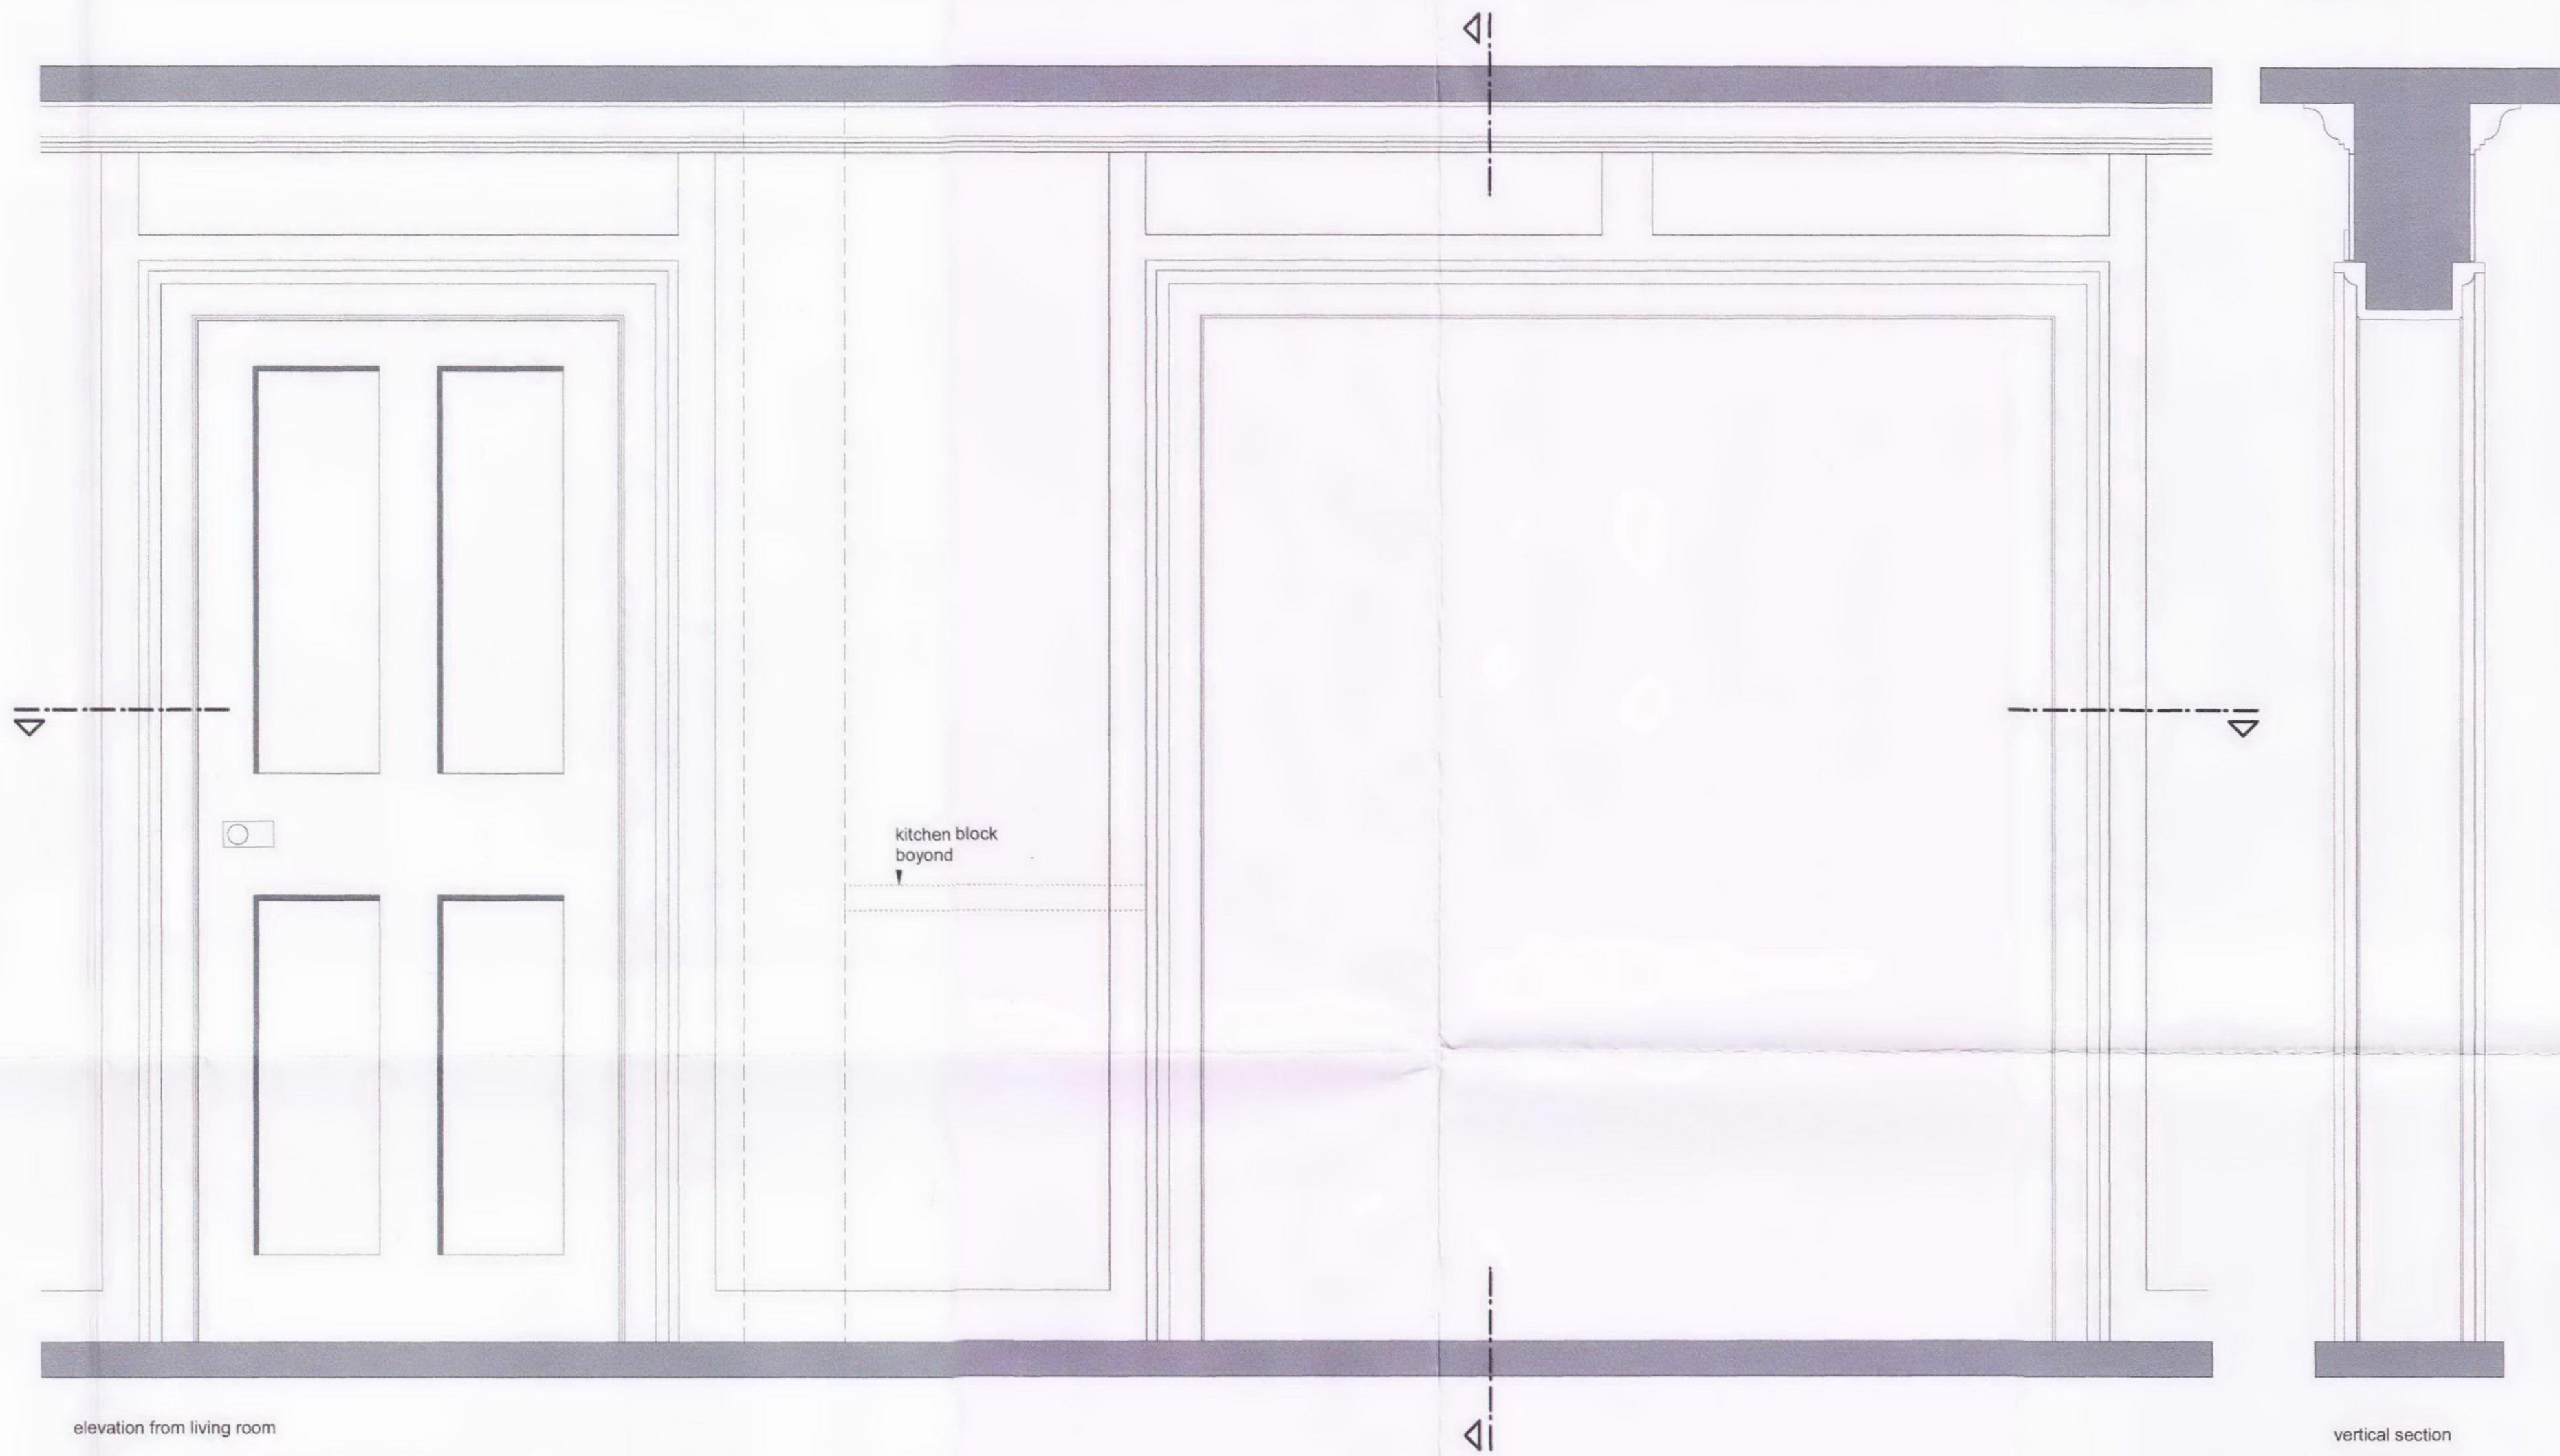


- General Notes
1. Dimensions are in millimetres unless stated otherwise
 2. All levels are in metres above AOD unless stated otherwise
 3. Dimensions govern. Do not scale off of drawing
 4. All dimensions to be verified on site before proceeding
 5. All discrepancies to be notified in writing to Schmidt-Hess Architects

00 27.11.09 For Planning

Rev Date Reason For Issue

Key Plan

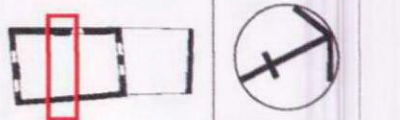

Client

Albert Hay

Project

19 Hampstead High Street
London NW3

Project No Drawing No Rev.

009 A4052 00

Drawing Title
Architrave / Living Room
Second Floor
Proposed

Scale 1:10

Paper Size @A2

Date 27.11.2009

SCHMIDT-HESS ARCHITECTS

Unit 4.3
2-6 Northburgh Street
London EC1V 0AT
020 7463 4476
www.schmidt-hess.co.uk