



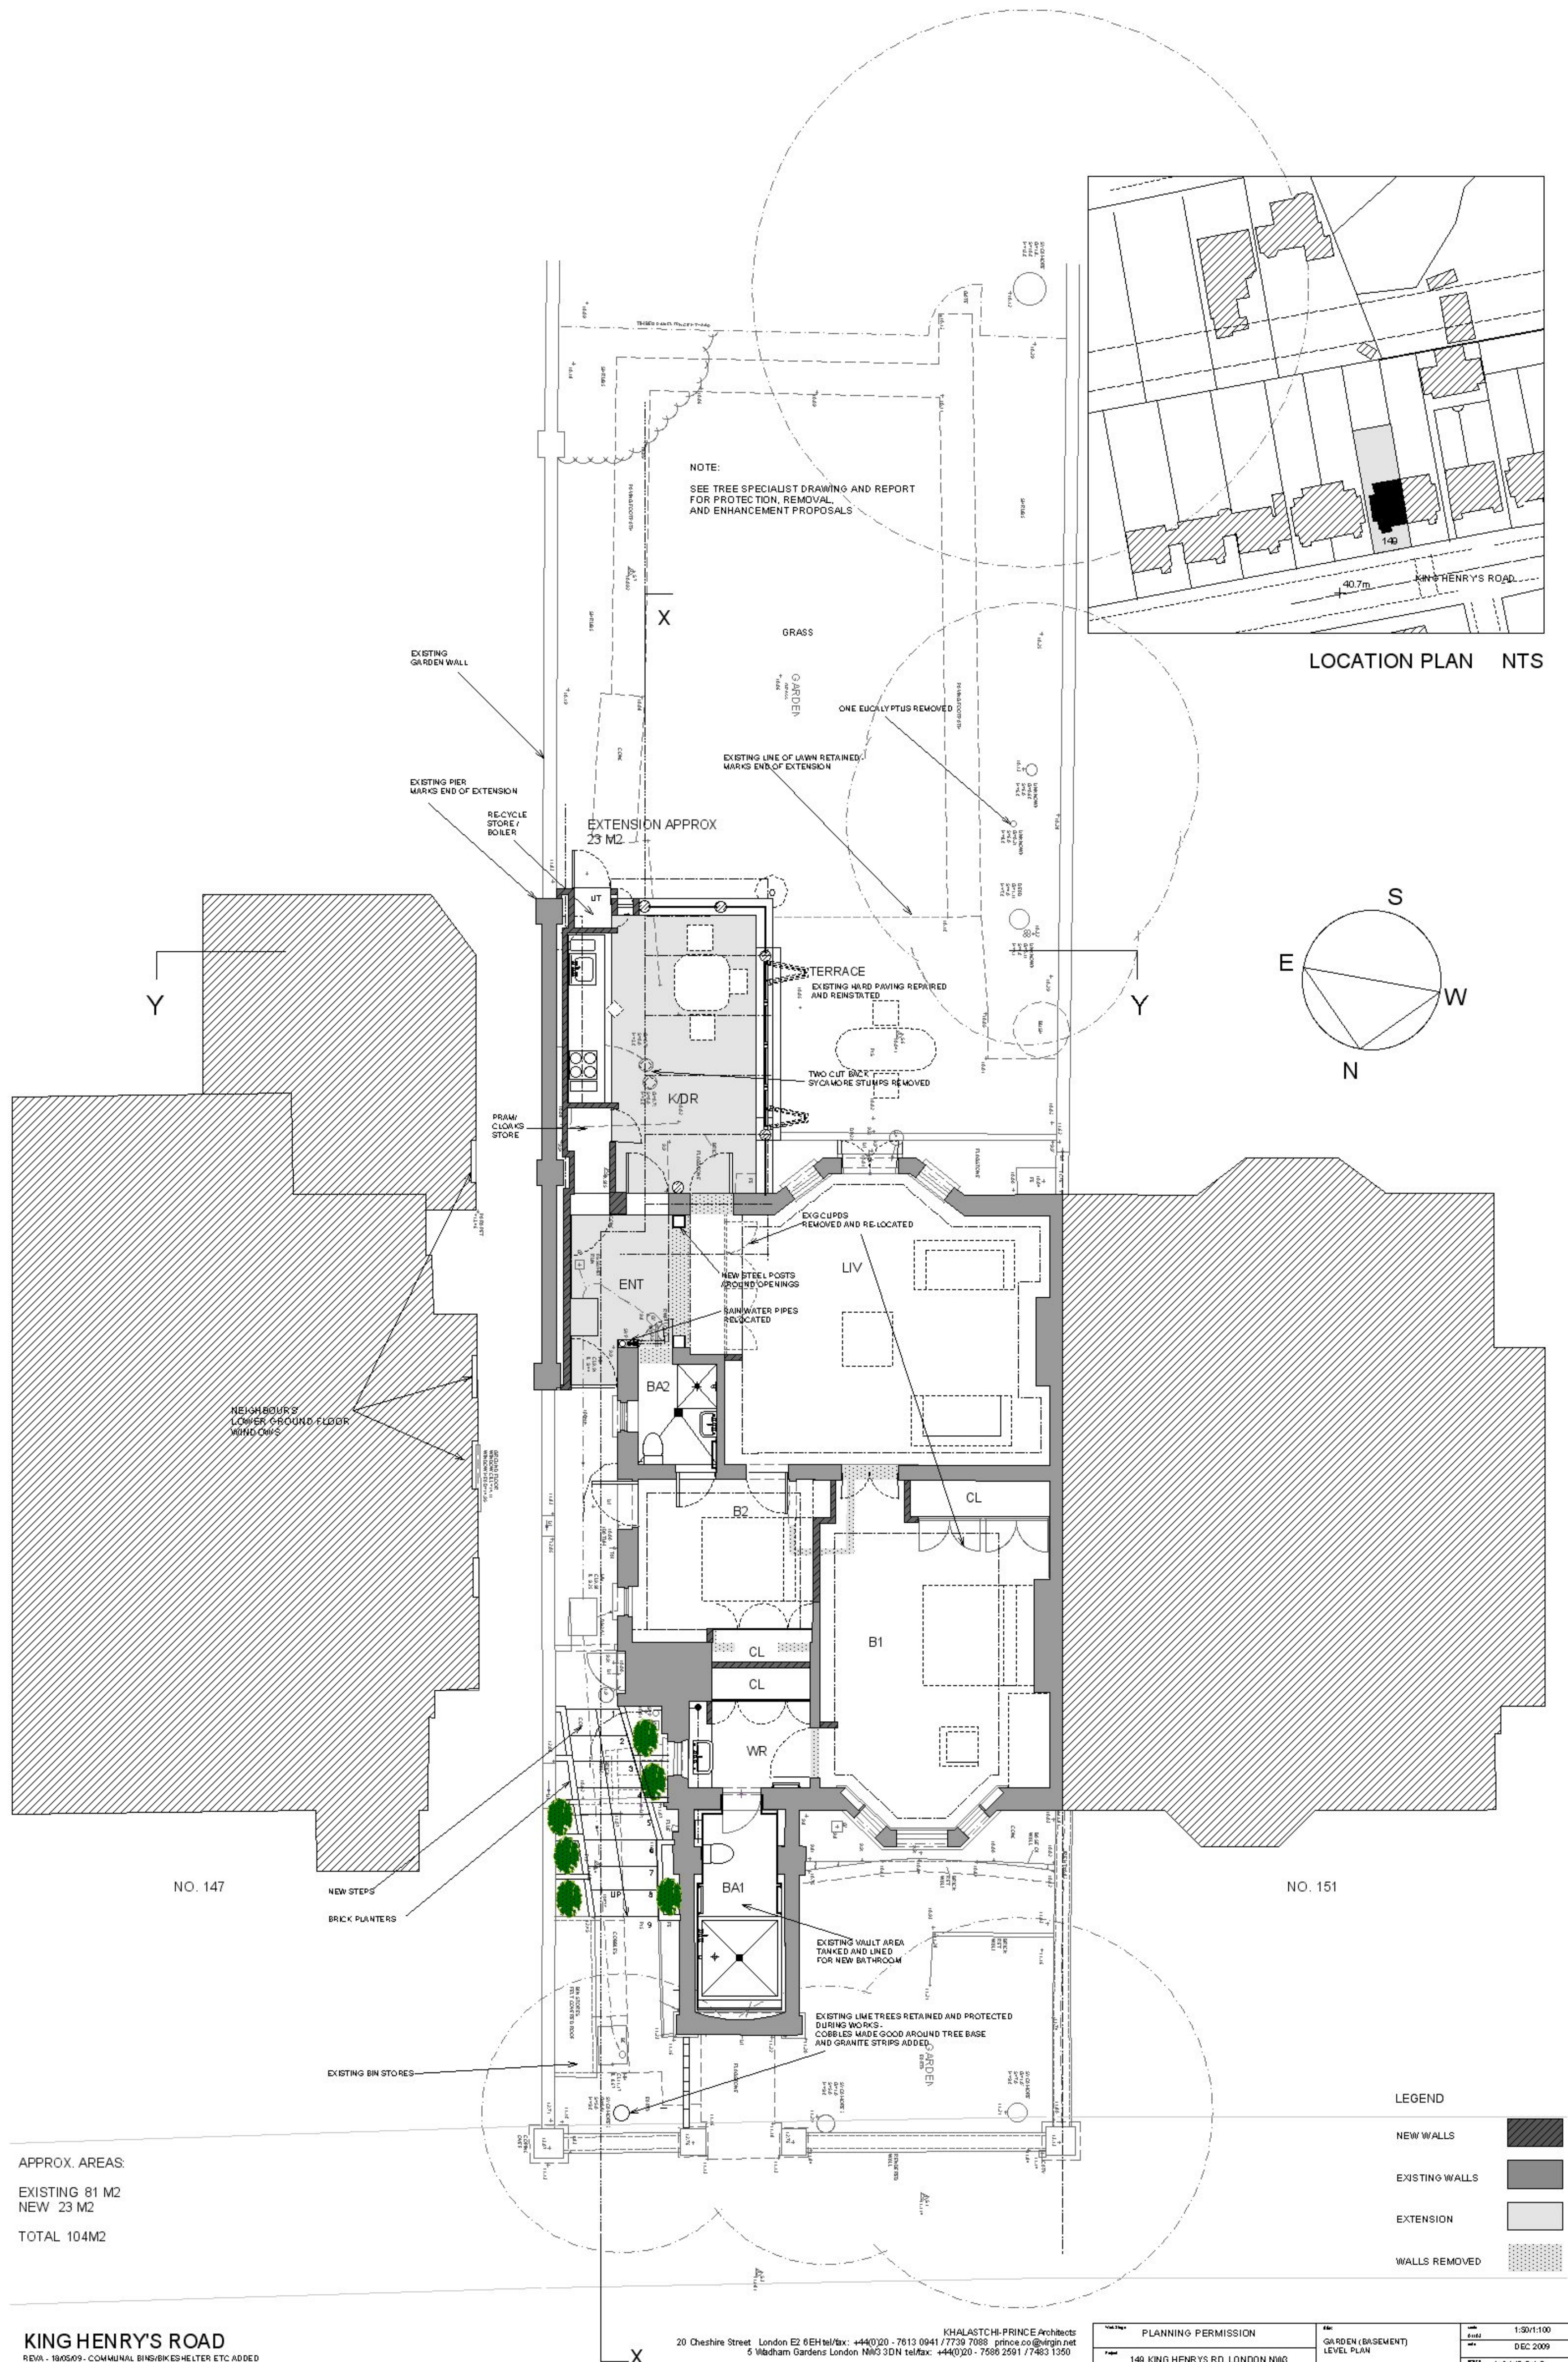

LOCATION PLAN NTS

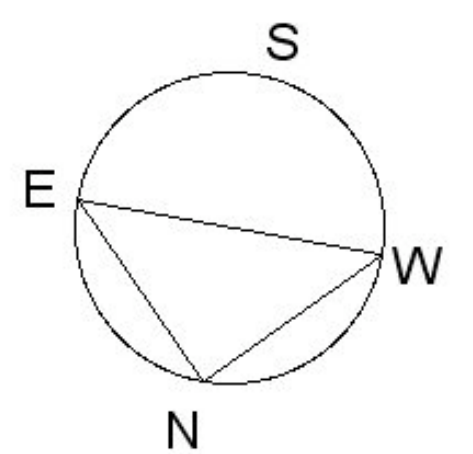

### LEGEND

NEIGHAUS LLC

EXISTING WALL

## EXTENSION

WORKS CITED

|        |        |
|--------|--------|
| 6-116J | 6-116J |
|--------|--------|

|  |     |
|--|-----|
|  | 7/8 |
|--|-----|

---

1:50/1:100

9K HR/D/1/D

KING HENRY'S ROAD

REVA - 18/05/09 - COMMUNAL BINS/BIKESHELTER ETC ADDED

REVB - 25/06/09 - PORCH NEW BINS REMOVED

REVC - 11/08/09 - NEW STAIRS/PLANTERS ADDED

REV'D - 03/12/09 - CONSERVATORY REDUCED IN LENGTH.  
GREEN PLANTED ROOF REPLACES BALCONY TO UPPER GROUND FLAT  
FENESTRATION CHANGED TO FRAMELESS GLASS, AND HARDWOOD PAINTED/STAINED.

20 Cheshire Street London E2 6EH tel/fax: +44(0)20 - 7613 0941 / 7739 7088 prince.co@virgin.net  
5 Wadham Gardens London NW3 3DN tel/fax: +44(0)20 - 7586 2591 / 7483 1350

KHALASTCHI-PRINCE Architects

1/7739 7088 prince.co@virgin.net  
+44(0)20 7598 2501 / 7492 1250

1000 2000 3000

### PLANNING PERMISSION

149 KING HENRYS RD LONDON NW3


114

LEVEL PLAN

|       |            |
|-------|------------|
| Scale | 1:50/1:100 |
|-------|------------|

|      |            |
|------|------------|
| 140K | 1000000000 |
|------|------------|

---

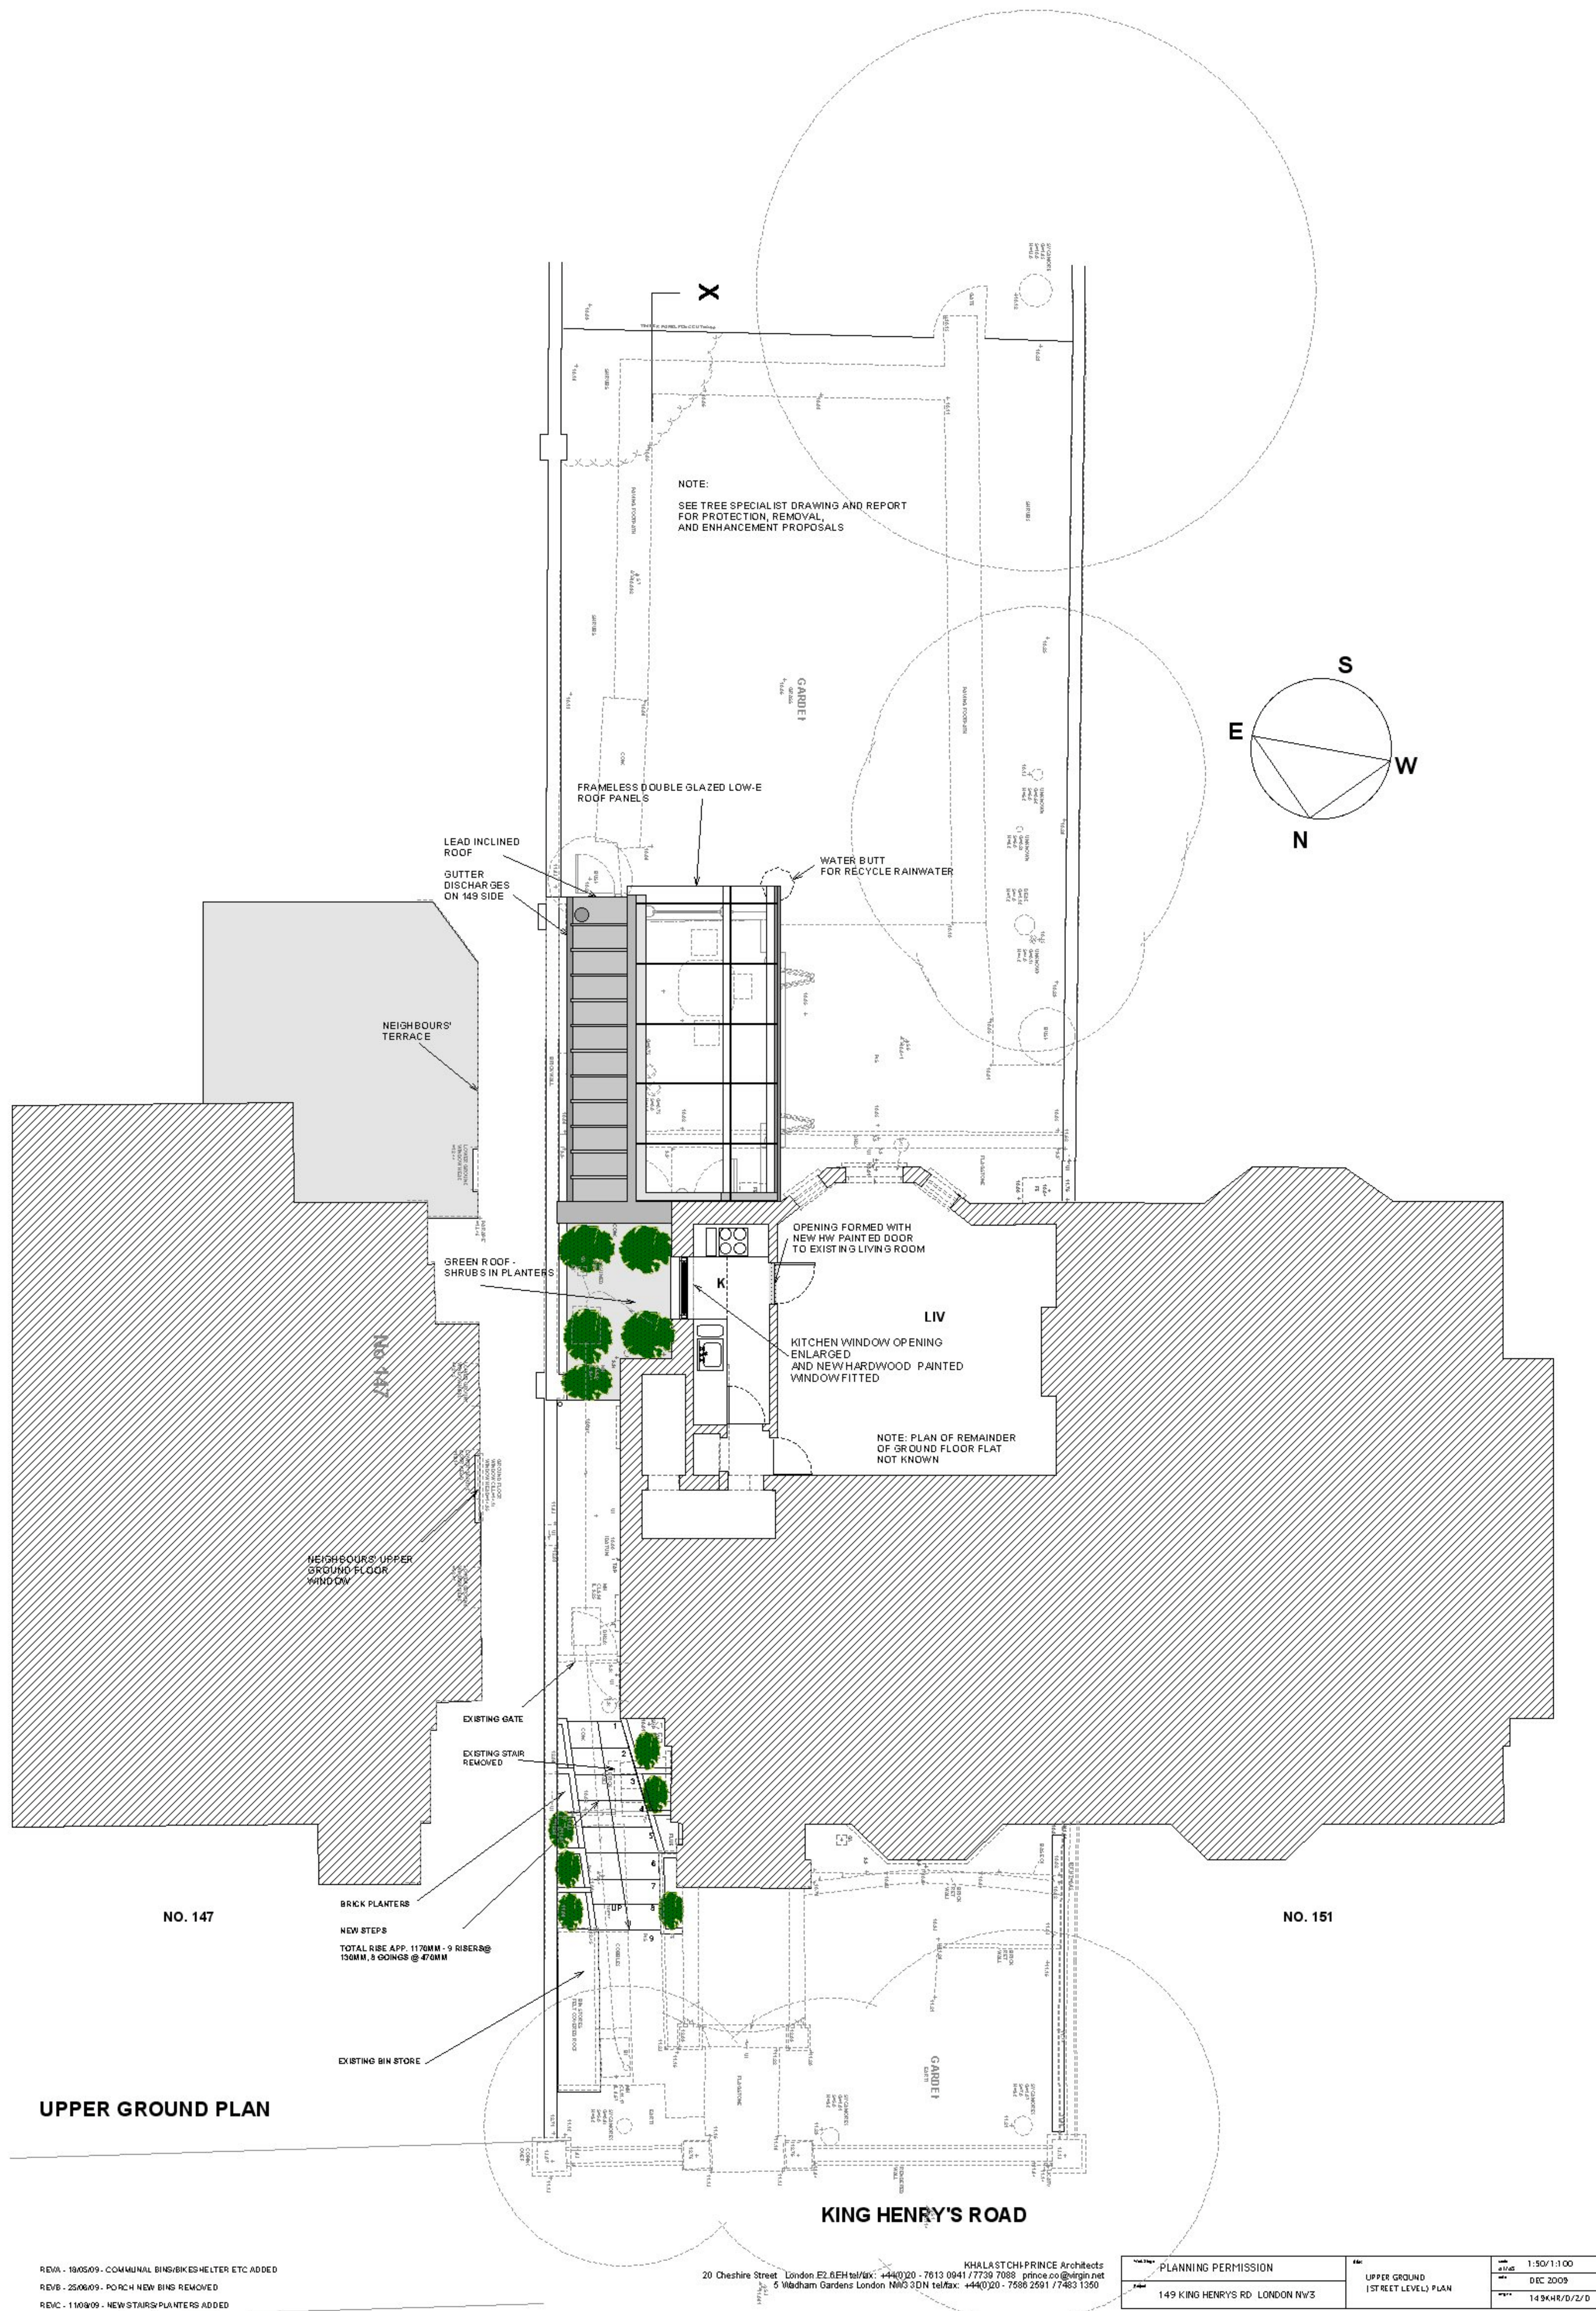

NO. 147

NO. 151

UPPER GROUND PLAN

KING HENRY'S ROAD

REVA - 19/05/09 - COMMUNAL BINS/BIKESHETER ETC ADDED  
REVB - 25/06/09 - PORCH NEW BINS REMOVED  
REVC - 11/08/09 - NEW STAIRS/PLANTERS ADDED  
REV D - 03/12/09 - CONSERVATORY REDUCED IN LENGTH  
GREEN PLANTED ROOF REPLACES BALCONY TO UPPER GROUND FLAT  
FENESTRATION CHANGED TO FRAMELESS GLASS AND HARDWOOD PAINTED/STAINED.

20 Cheshire Street London E2 6EH tel/fax: +44(0)20 - 7613 0941 / 7739 7088 prince.co@virgin.net  
5 Wadham Gardens London NW3 3DN tel/fax: +44(0)20 - 7586 2591 / 7483 1350

KHALASTCHI-PRINCE Architects

|                     |  |                                     |                                         |
|---------------------|--|-------------------------------------|-----------------------------------------|
| PLANNING PERMISSION |  | UPPER GROUND<br>(STREET LEVEL) PLAN | 1:50/1:100<br>DEC 2009<br>149 KHR/D/2/D |
|---------------------|--|-------------------------------------|-----------------------------------------|



STREET ELEVATION



REVA - 19/05/09 - COMMUNAL BINS/BIKESHELTER ETC ADDED  
REVB - 25/06/09 - PORCH NEW BINS REMOVED  
REVC - 11/09/09 - NEW STAIRS/PLANTERS ADDED  
REVD - 03/12/09 - CONSERVATORY REDUCED IN LENGTH  
GREEN PLANTED ROOF REPLACES BALCONY TO UPPER GROUND FLAT  
FENESTRATION CHANGED TO FRAMELESS GLASS AND HARDWOOD PAINTED/STAINED.

KHALASTCHI-PRINCE Architects  
20 Cheshire Street London E2 8EH tel/fax: +44(0)20 - 7613 0941 / 7739 7088 prince.co@virgin.net  
6 Wadham Gardens London NW3 3DN tel/fax: +44(0)20 - 7586 2991 / 7483 1350

|                                |                                         |              |
|--------------------------------|-----------------------------------------|--------------|
| PLANNING PERMISSION            | NORTH (STREET) ELEVATION AND SECTION XX | 1:50/1:100   |
| 149 KING HENRY'S RD LONDON NW3 |                                         | DEC 2009     |
|                                |                                         | 149K4R/D/3/D |



SOUTH ELEVATION



WEST ELEVATION

REVA - 19/05/09 - COMMUNAL BINS/BIKESHELTER ETC ADDED  
REVB - 25/06/09 - PORCH NEW BINS REMOVED  
REVC - 11/09/09 - NEW STAIRS/PLANTERS ADDED  
REVD - 03/12/09 - CONSERVATORY REDUCED IN LENGTH.  
GREEN PLANTED ROOF REPLACES BALCONY TO UPPER GROUND FLAT  
FENESTRATION CHANGED TO FRAMELESS GLASS AND HARDWOOD PAINTED/STAINED.

20 Cheshire Street London E2 6EH tel/fax: +44(0)20 - 7613 0941 / 7739 7088 prince.co@virgin.net  
5 Wadham Gardens London NW3 3DN tel/fax: +44(0)20 - 7586 2591 / 7483 1350

|                                |                           |             |
|--------------------------------|---------------------------|-------------|
| PLANNING PERMISSION            | SOUTH AND WEST ELEVATIONS | 1:50/1:100  |
|                                |                           | DEC 2009    |
| 149 KING HENRY'S RD LONDON NW3 |                           | 14 948/0/40 |



EAST ELEVATION




SECTION YY

REVA - 19/05/09 - COMMUNAL BINS/BIKESHELTER ETC ADDED  
 REVB - 25/06/09 - PORCH NEW BINS REMOVED  
 REVC - 11/08/09 - NEW STAIRS/PLANTERS ADDED  
 REVD - 03/12/09 - CONSERVATORY REDUCED IN LENGTH  
 GREEN PAINTED ROOF REPLACES BALCONY TO UPPER GROUND FLAT  
 FENESTRATION CHANGED TO FRAMELESS GLASS AND HARDWOOD PAINTED/STAINED.

KHALASTCHI-PRINCE Architects  
 20 Cheshire Street London E2 6EH tel/fax: +44(0)20 - 7613 0941 / 77739 7088 prince.20@virgin.net  
 5 Wadham Gardens London NW3 3DN tel/fax: +44(0)20 - 7586 2591 / 77483 1350

|                                |                     |                               |               |
|--------------------------------|---------------------|-------------------------------|---------------|
| 149 KING HENRY'S RD LONDON NW6 | PLANNING PERMISSION | EAST ELEVATION AND SECTION YY | 1:50/1:100    |
|                                |                     |                               | DEC 2009      |
|                                |                     |                               | 149K HR/D/S/D |

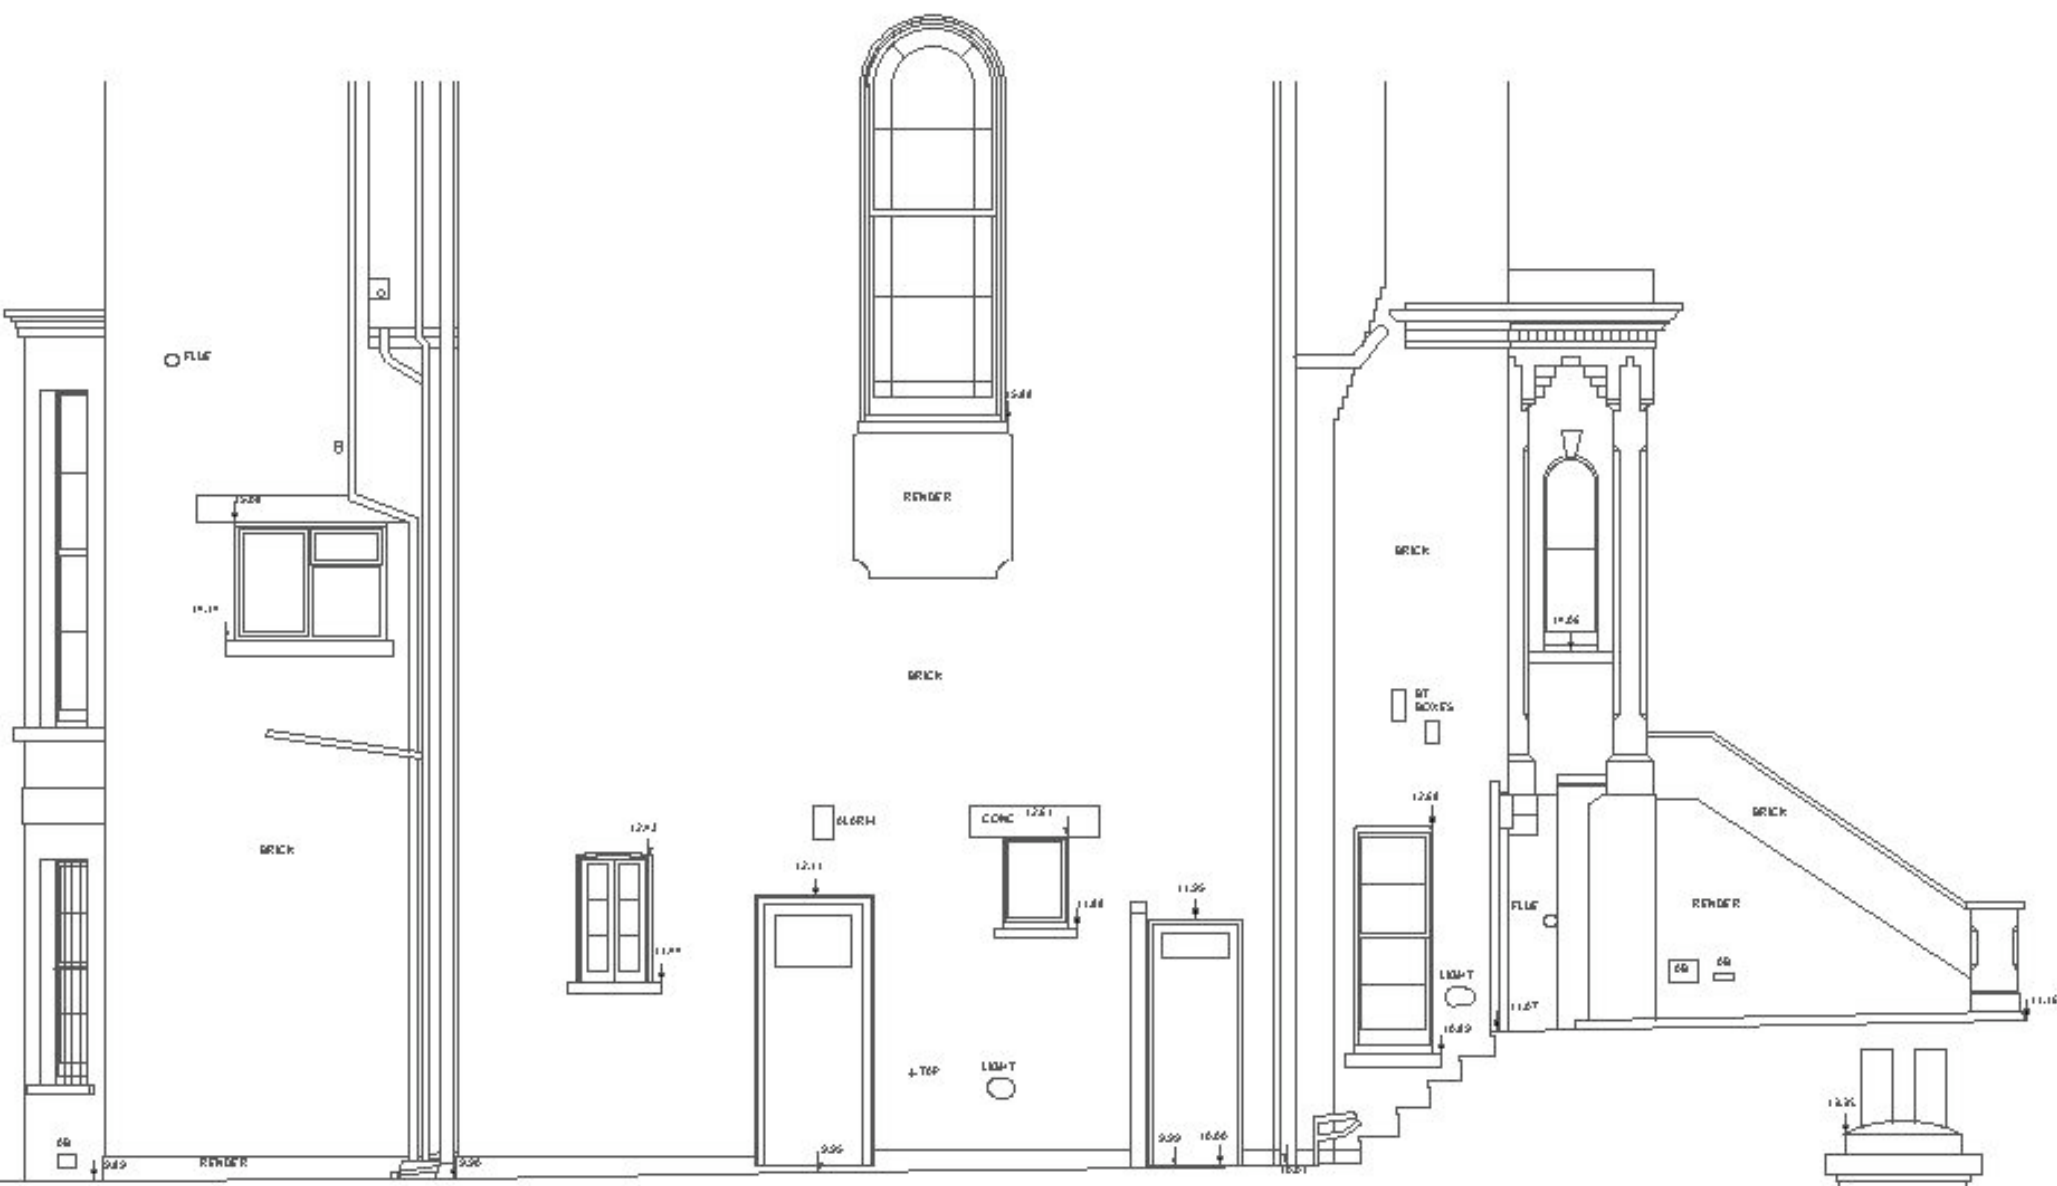


EAST ELEVATION



NORTH (STREET) ELEVATION



SOUTH (GARDEN) ELEVATION

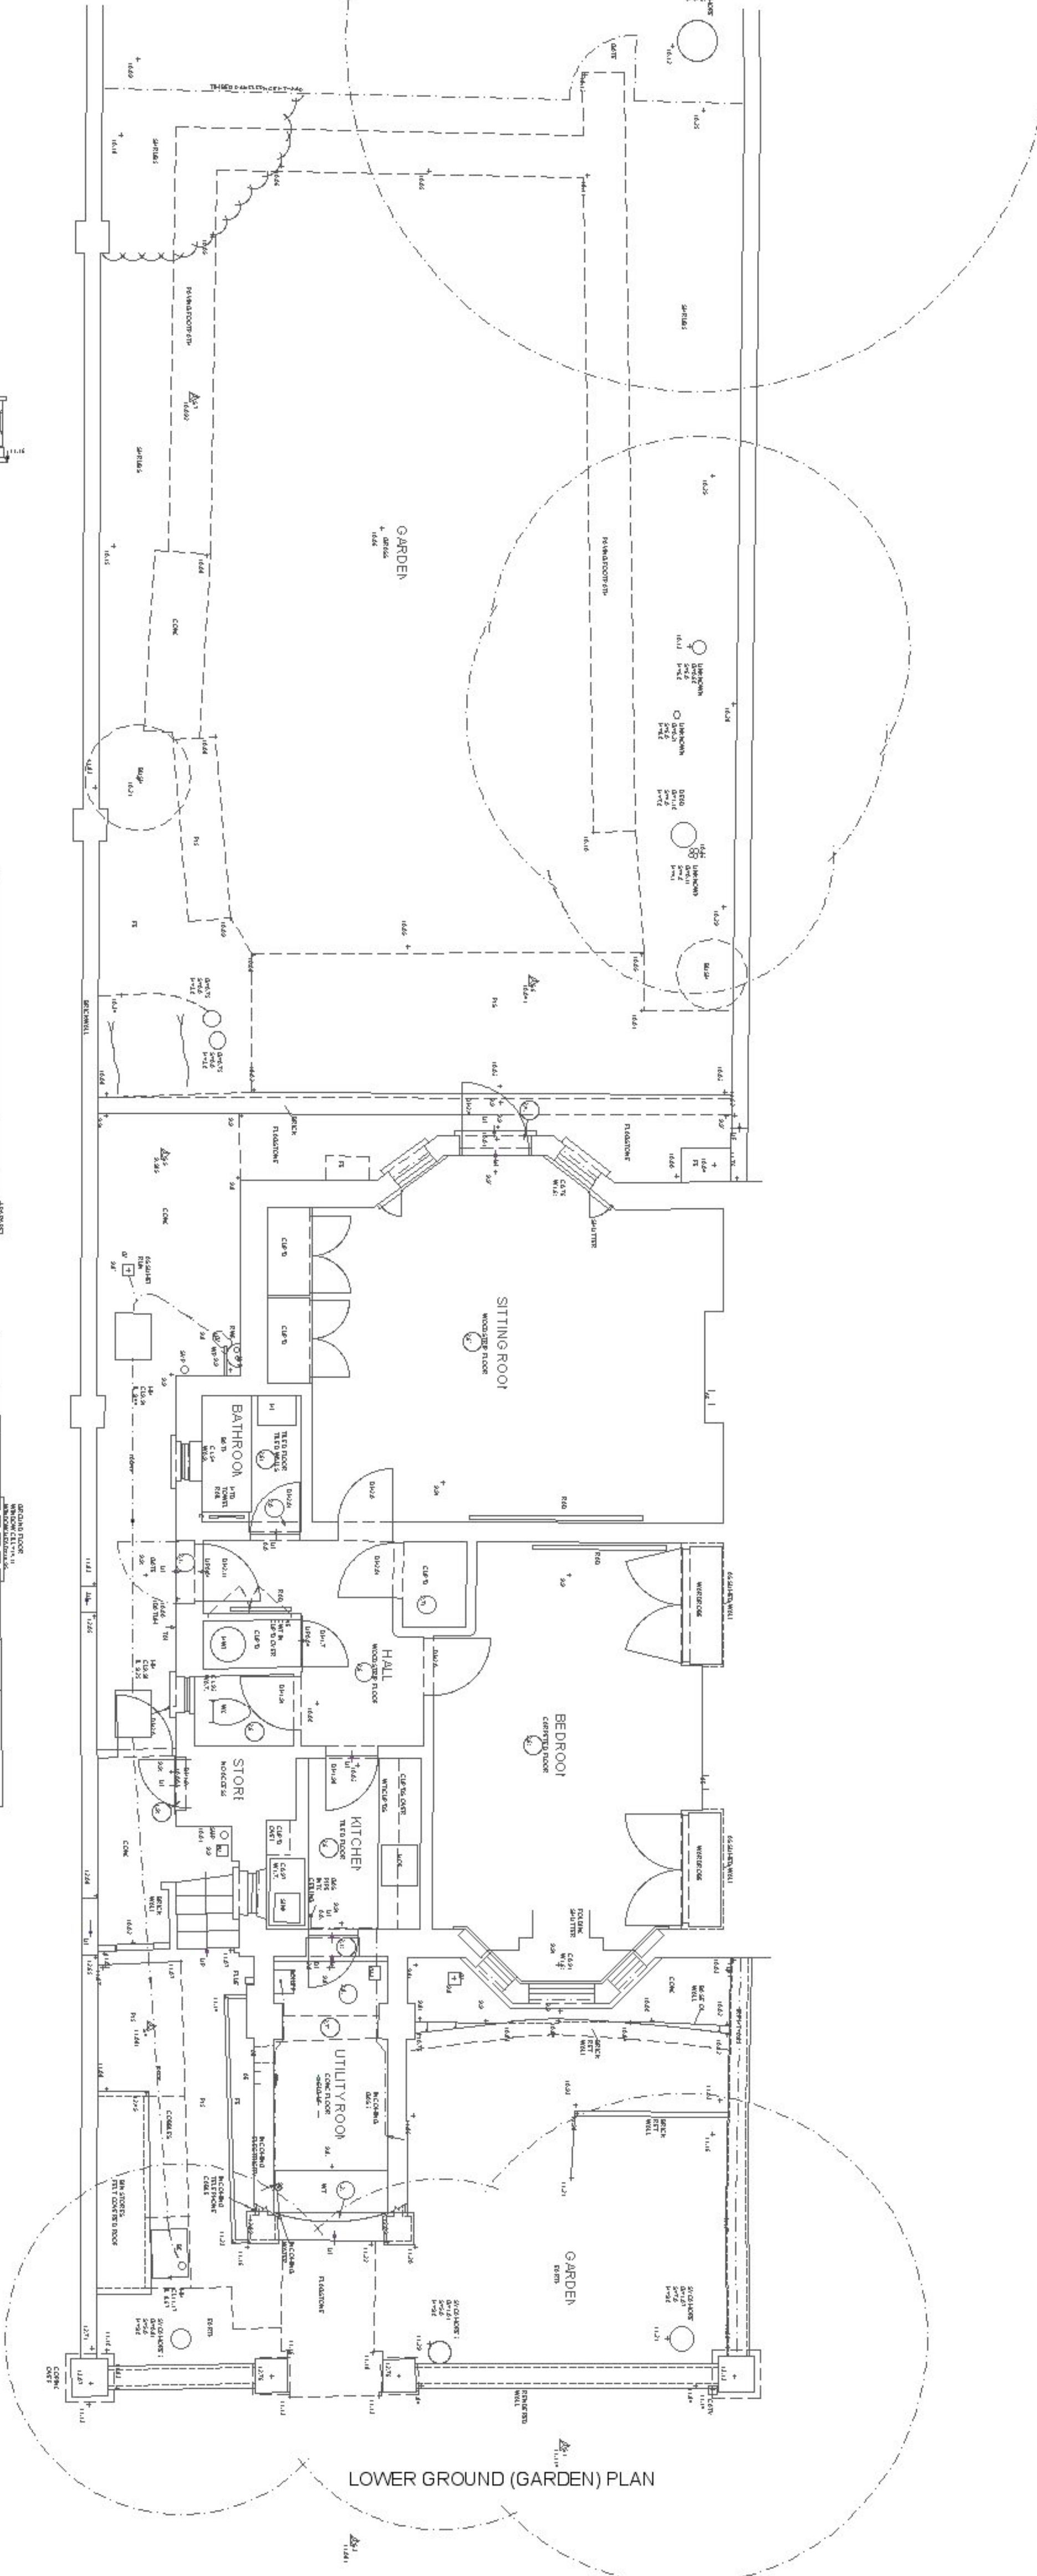

LOWER GROUND (GARDEN) PLAN