


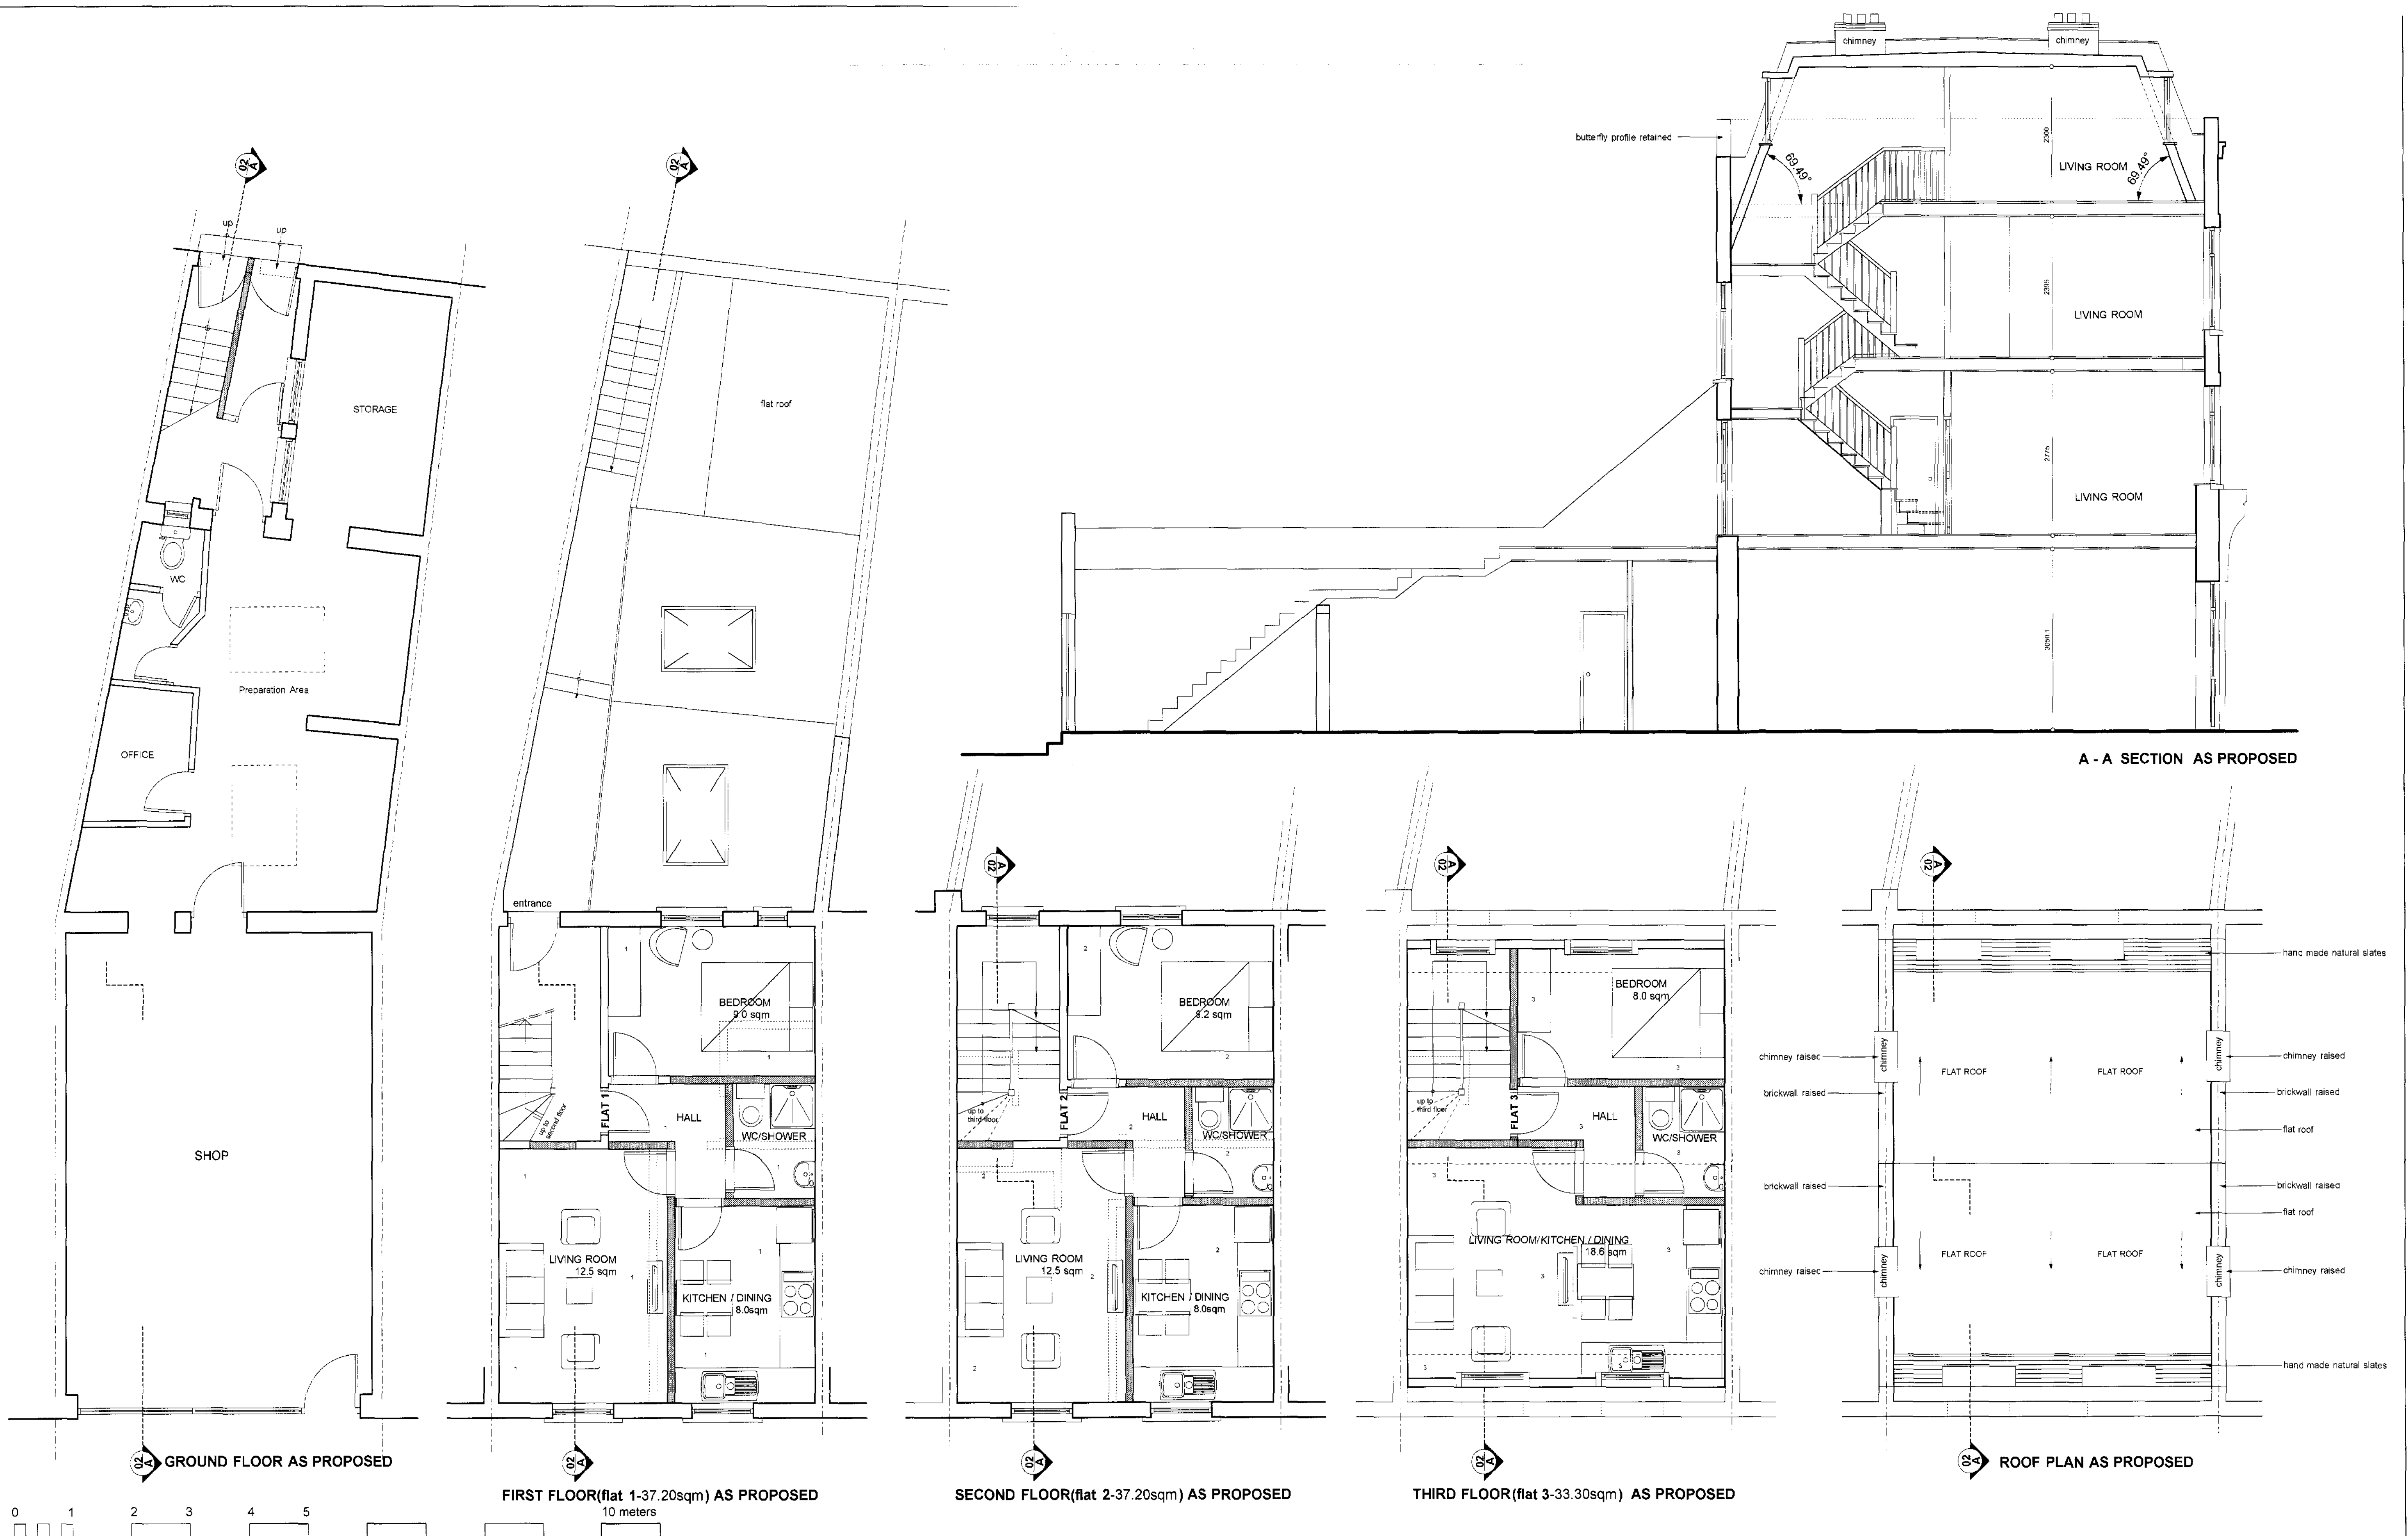

|                                                            |   |                           |   |   |   |
|------------------------------------------------------------|---|---------------------------|---|---|---|
| <p>REVISIONS</p> <p>A 08/11/2006 DRAWINGS FINALISED HO</p> | <p>IF IN DOUBT - ASK</p> <p>ALL DIMENSIONS TO BE CHECKED ON THE SITE</p> <p>DO NOT KEEP SUPERSEDED DRAWINGS ON SITE</p> <p>THIS DRAWING IS TO BE READ IN CONJUNCTION WITH ALL CONSULTANTS INFORMATION</p> <p>OISEL ARCHITECTURE &amp; CONSTRUCTION LIMITED RETAIN THE COPYRIGHT OF ALL INFORMATION WITHIN THIS DRAWING</p> | <p>SCALE</p> <p>NOTES</p> | <p>DRAWING STATUS</p> <p>PLANNING</p> <p>issued only for our purpose not called</p> <p>PROJECT</p> <p>98 QUEENS CRESCENT<br/>KENTISH TOWN LONDON NW5</p> <p>ERECTION OF MANSARD ROOF WITH<br/>SEPERATION OF UPPER FLOOR INTO<br/>SELF CONTAINED 3X1 BED FLAT WITH<br/>SEPERATION OF REAR GROUND LEVEL<br/>SHOP&amp;FLAT ACCESS DOORS</p> | <p>DRAWING</p> <p>GROUND, FIRST, SECOND &amp; THIRD FLOOR<br/>PLANS AND A - A SECTION AS PROPOSED</p> <p>SCALE: 1:50 @ A1 DATE: 27.10.09 DRAWN: HO CHECKED: HO</p> <p>28 P-02 A</p> | <p>○ planning □ architecture □ construction △ building control</p> <p>architecture<br/>construction</p> <p>www.ogelarchitecture.com<br/>info@ogelarchitecture.com<br/>T 0845 643 6032</p> <p>122 - 124 HOXTON STREET<br/>HACKNEY LONDON N1 6SH<br/>M 077 1746 1742</p> <p>OISEL ARCHITECTURE &amp; CONSTRUCTION LTD</p> |
|------------------------------------------------------------|---|---------------------------|---|---|---|