



Plans.

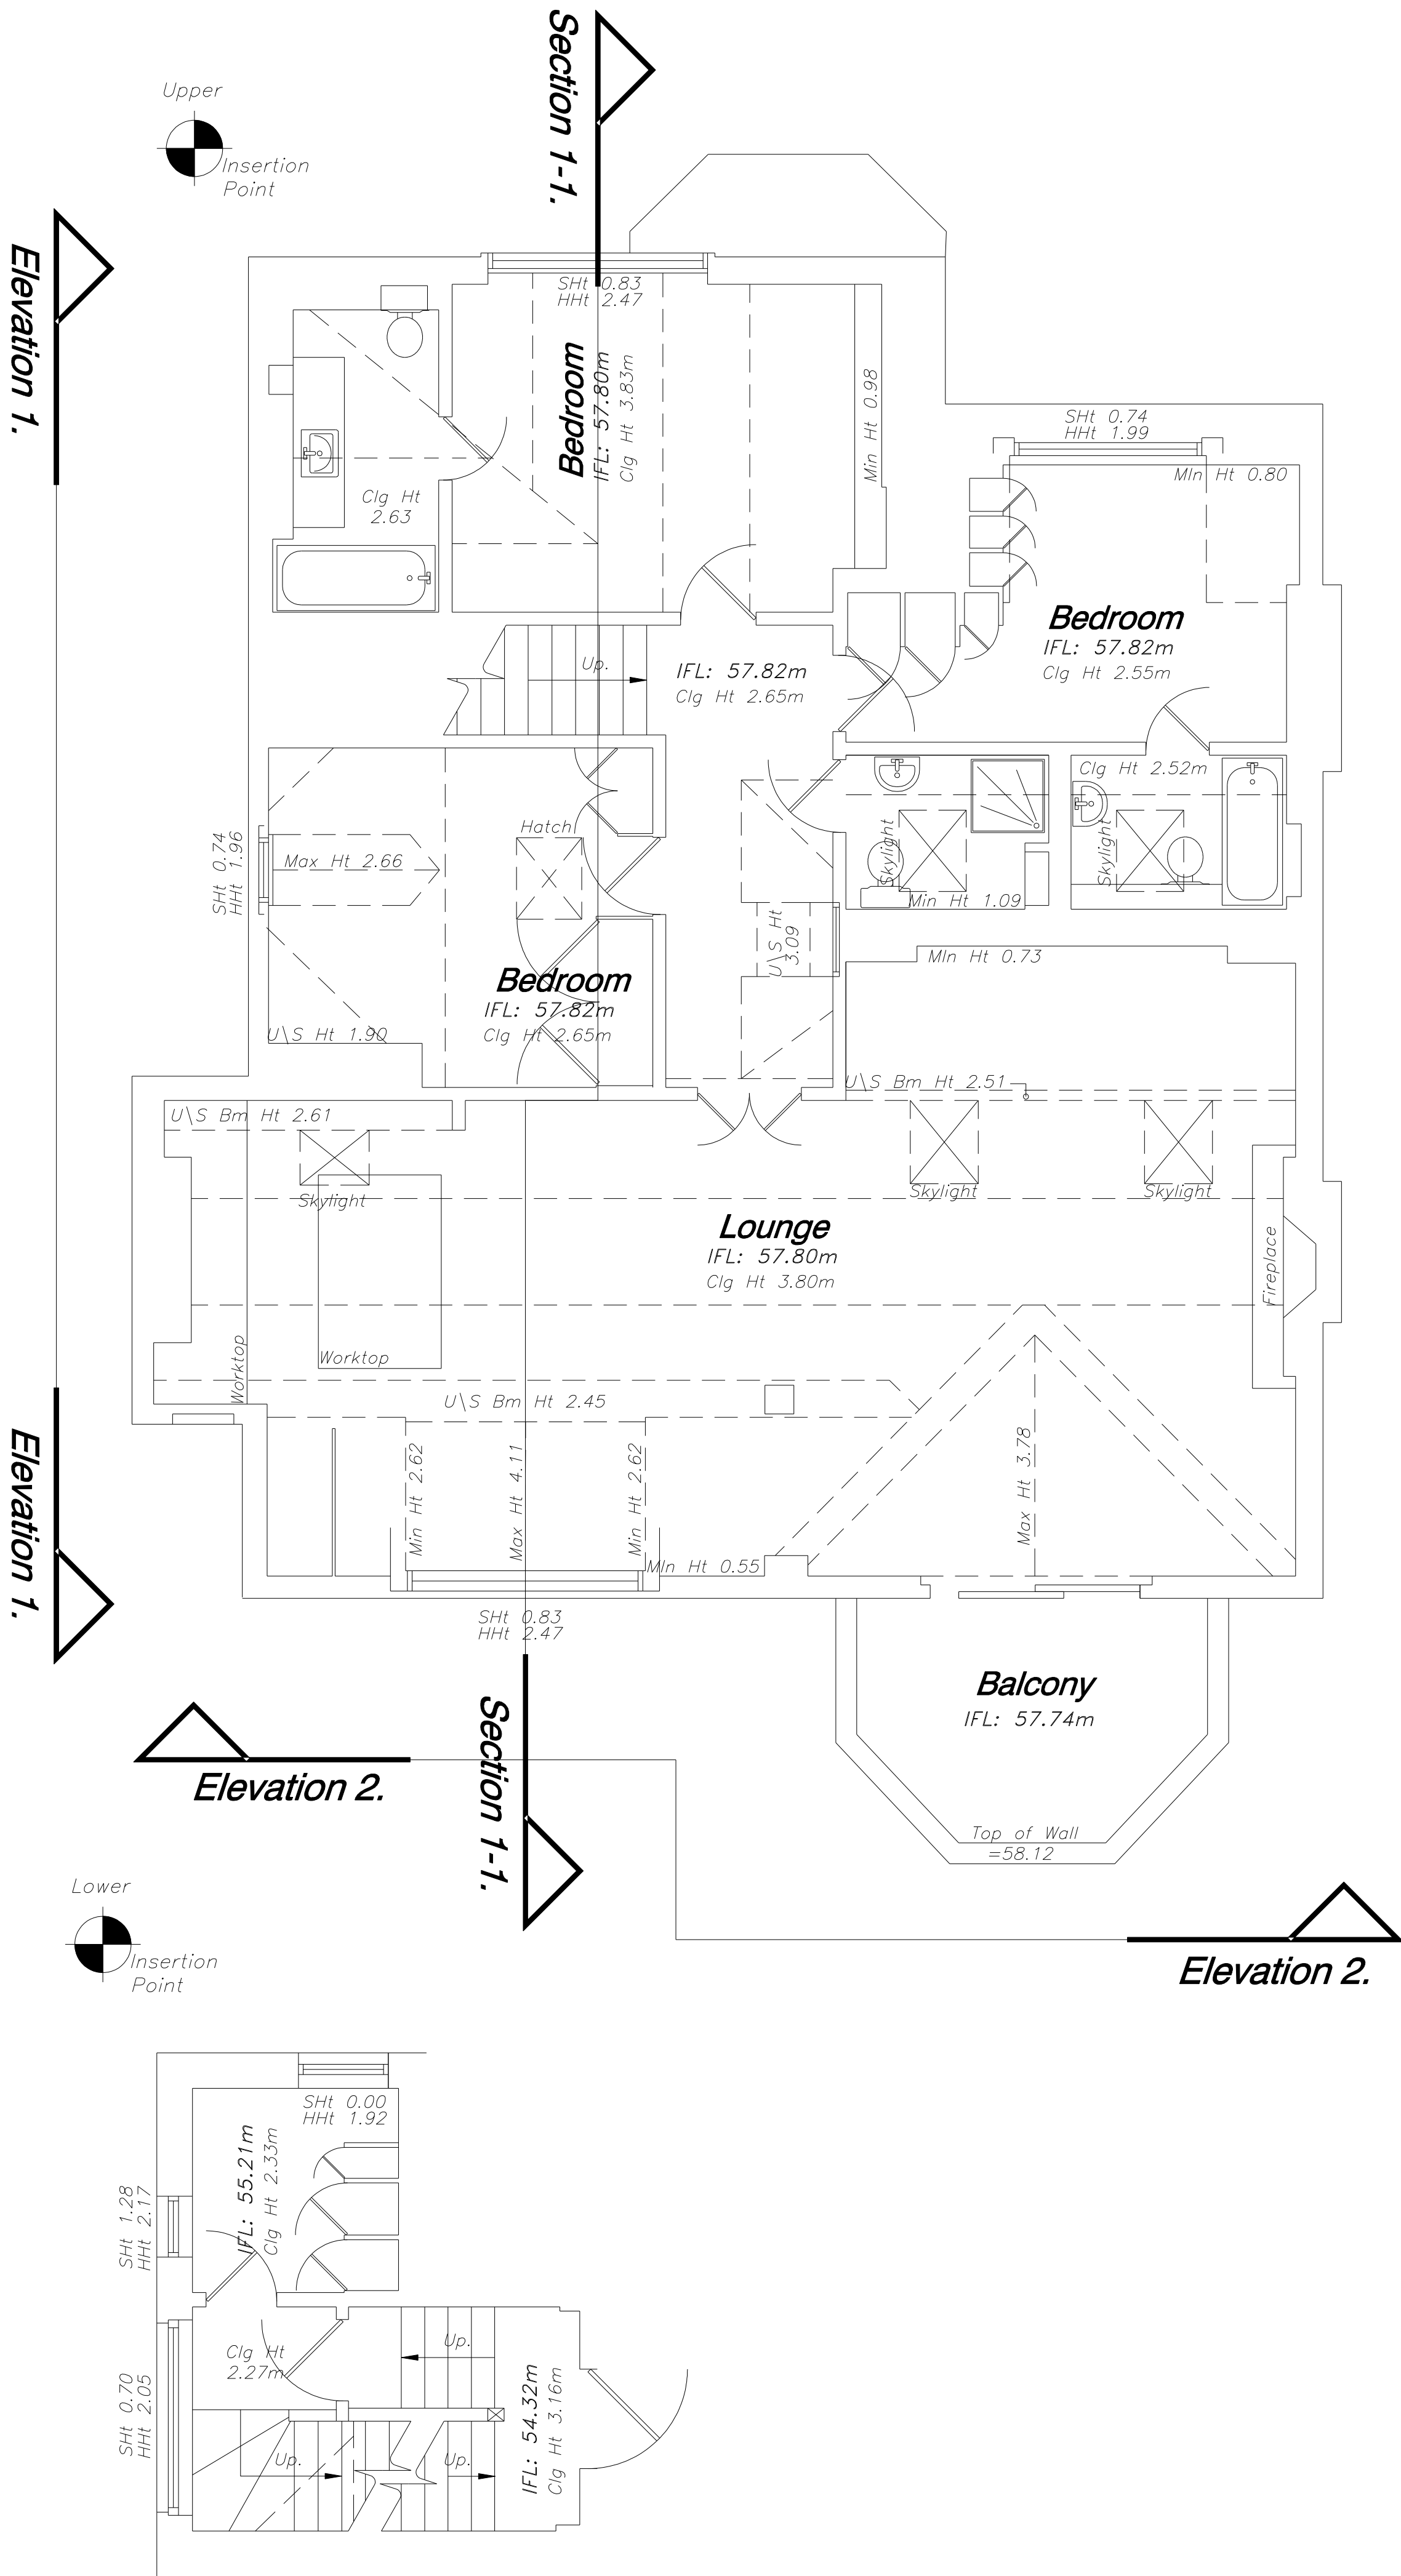

Elevations.



Datum: 45.00m.
Elevation 2.

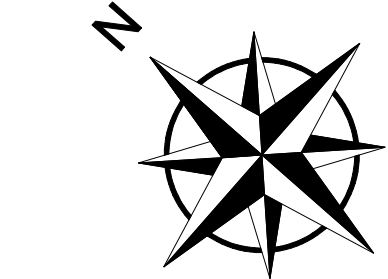

Station Information:

Station	Easting (m)	Northing (m)	Level (m)
1			
2			
3			
4			
5			
6			
7			
8			
9			
10			

Building Survey Legend:

SHt 1.00 HHt 2.12	SHt Height from FFL Head Height from FFL
SL 51.03m HL 52.82m	SHt Level from defined datum. Head Level from defined datum.
Susp Cht: 2.00 Struct Cht: 3.00	Suspended Ceiling Height from FFL Structural Ceiling Height from FFL.
Susp Cht: 30.00m Struct Cht: 31.00m	Suspended Ceiling Level from datum. Structural Ceiling Level from datum.
IFL: 100.00m + 100.00m	Internal Floor Level (General). Internal Floor Level (Specific).
Insertion Point	Insertion Point for overlay drawings of other floors or details.

Topographical Legend:

Note:
Although O.S. Coordinates may be shown on this plan the grid is to be treated as arbitrary.
No scale factor has been applied to the survey therefore the any coordinates shown are not true O.S. Coordinates.
Please refer to Survey Station Coordinate Table above to enable correct establishment of the on-site grid used.

OS Buildings	Surveyed Buildings
Building walls Roof line Edge of structure Gutter / Overhang Line marking Cable Line Batter Hedge Boundary Fence Gate Post Overhead Powerline Culvert Wooded Station and Name 1 100.000 BM 100.00 BH 1 Tht 1 Tree / Bush / Foliage Area of Undergrowth Gate Cable Road P. Prov. 40.25 Gully Rd MNH	Roofline Roof Fire Hydrant Stop sign Water Out Water Meter Service Meter Building Line Air Vents Cable Marker Lamp Post Sign Post Electricity Post Telephone Post Traffic Light Bus Stop Footlight Pylon Pole Line Litter Bin Bin Telephone call box Pylon Water Vent Height Levelled foot level Threshold level Building Line Drop hole Gate Earth cut

Rev	Date	Description	Drawn	Q. Ref.
-----	------	-------------	-------	---------



greenhatch
group

Topographical Surveys
Site Engineering

Measured Building Surveys
3D Laser Scanning

Rowan House
Duffield Road
Little Eaton
Derby
DE21 5DR
Tel (01332) 830044 Fax (01332) 830055
admin@greenhatch-group.co.uk

CLIENT

**Pastina
Matthews**

PROJECT

**13 Lindfield Gardens
Hampstead
London.**

TITLE

**Existing Plans
& Elevation.**

SCALE	DATE	DRAWN	QUALITY REF
1: 50	23.03.09	LA	Number

Level datum	Stn1 = 50.00m
Grid orientation	OS Graphical Fit

Job number	13171
------------	-------

Drawing No.	13171_01_PE	Rev.	0
-------------	-------------	------	---

Comments
This plan should only be used for its original purpose. Greenhatch Ltd accepts no responsibility for this plan if supplied to any party other than the original client.
All dimensions should be checked on site prior to design and construction.
Drainage information (where applicable) has been visually inspected from the surface and therefore should be treated as approximate only.
Notes:

DO NOT SCALE

Copyright Greenhatch Group, 2010/09