



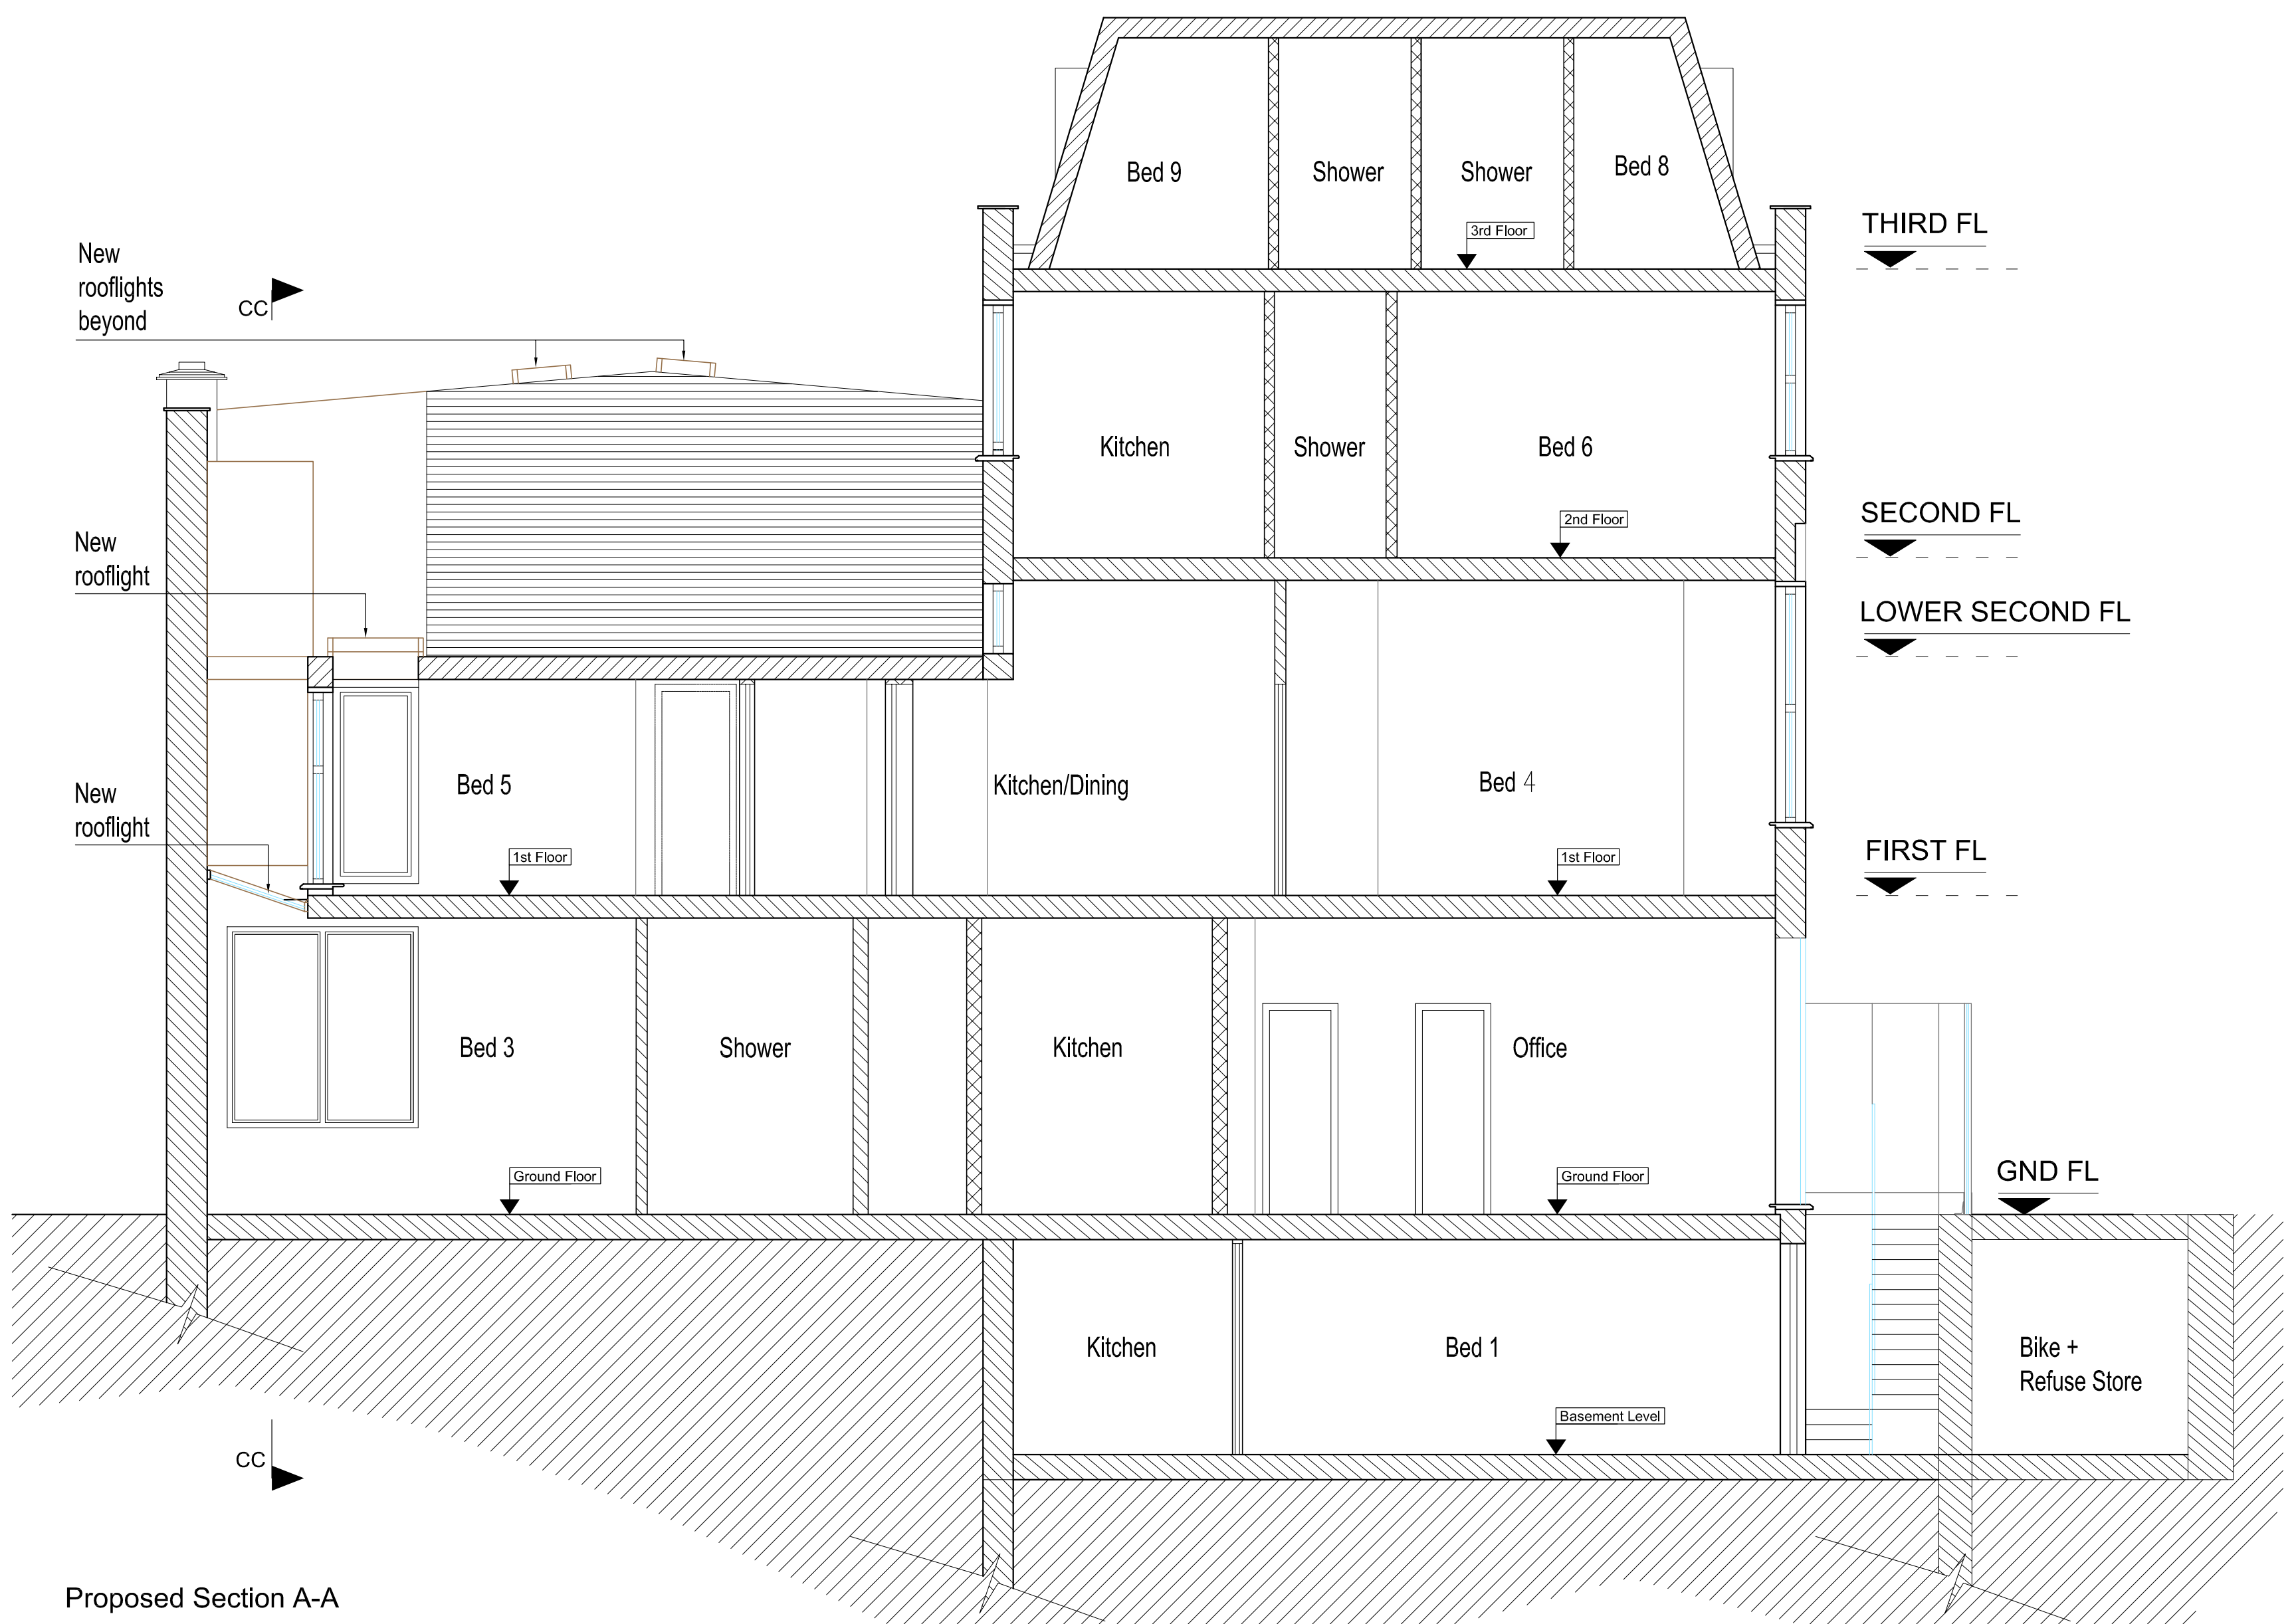


Proposed Section A-A

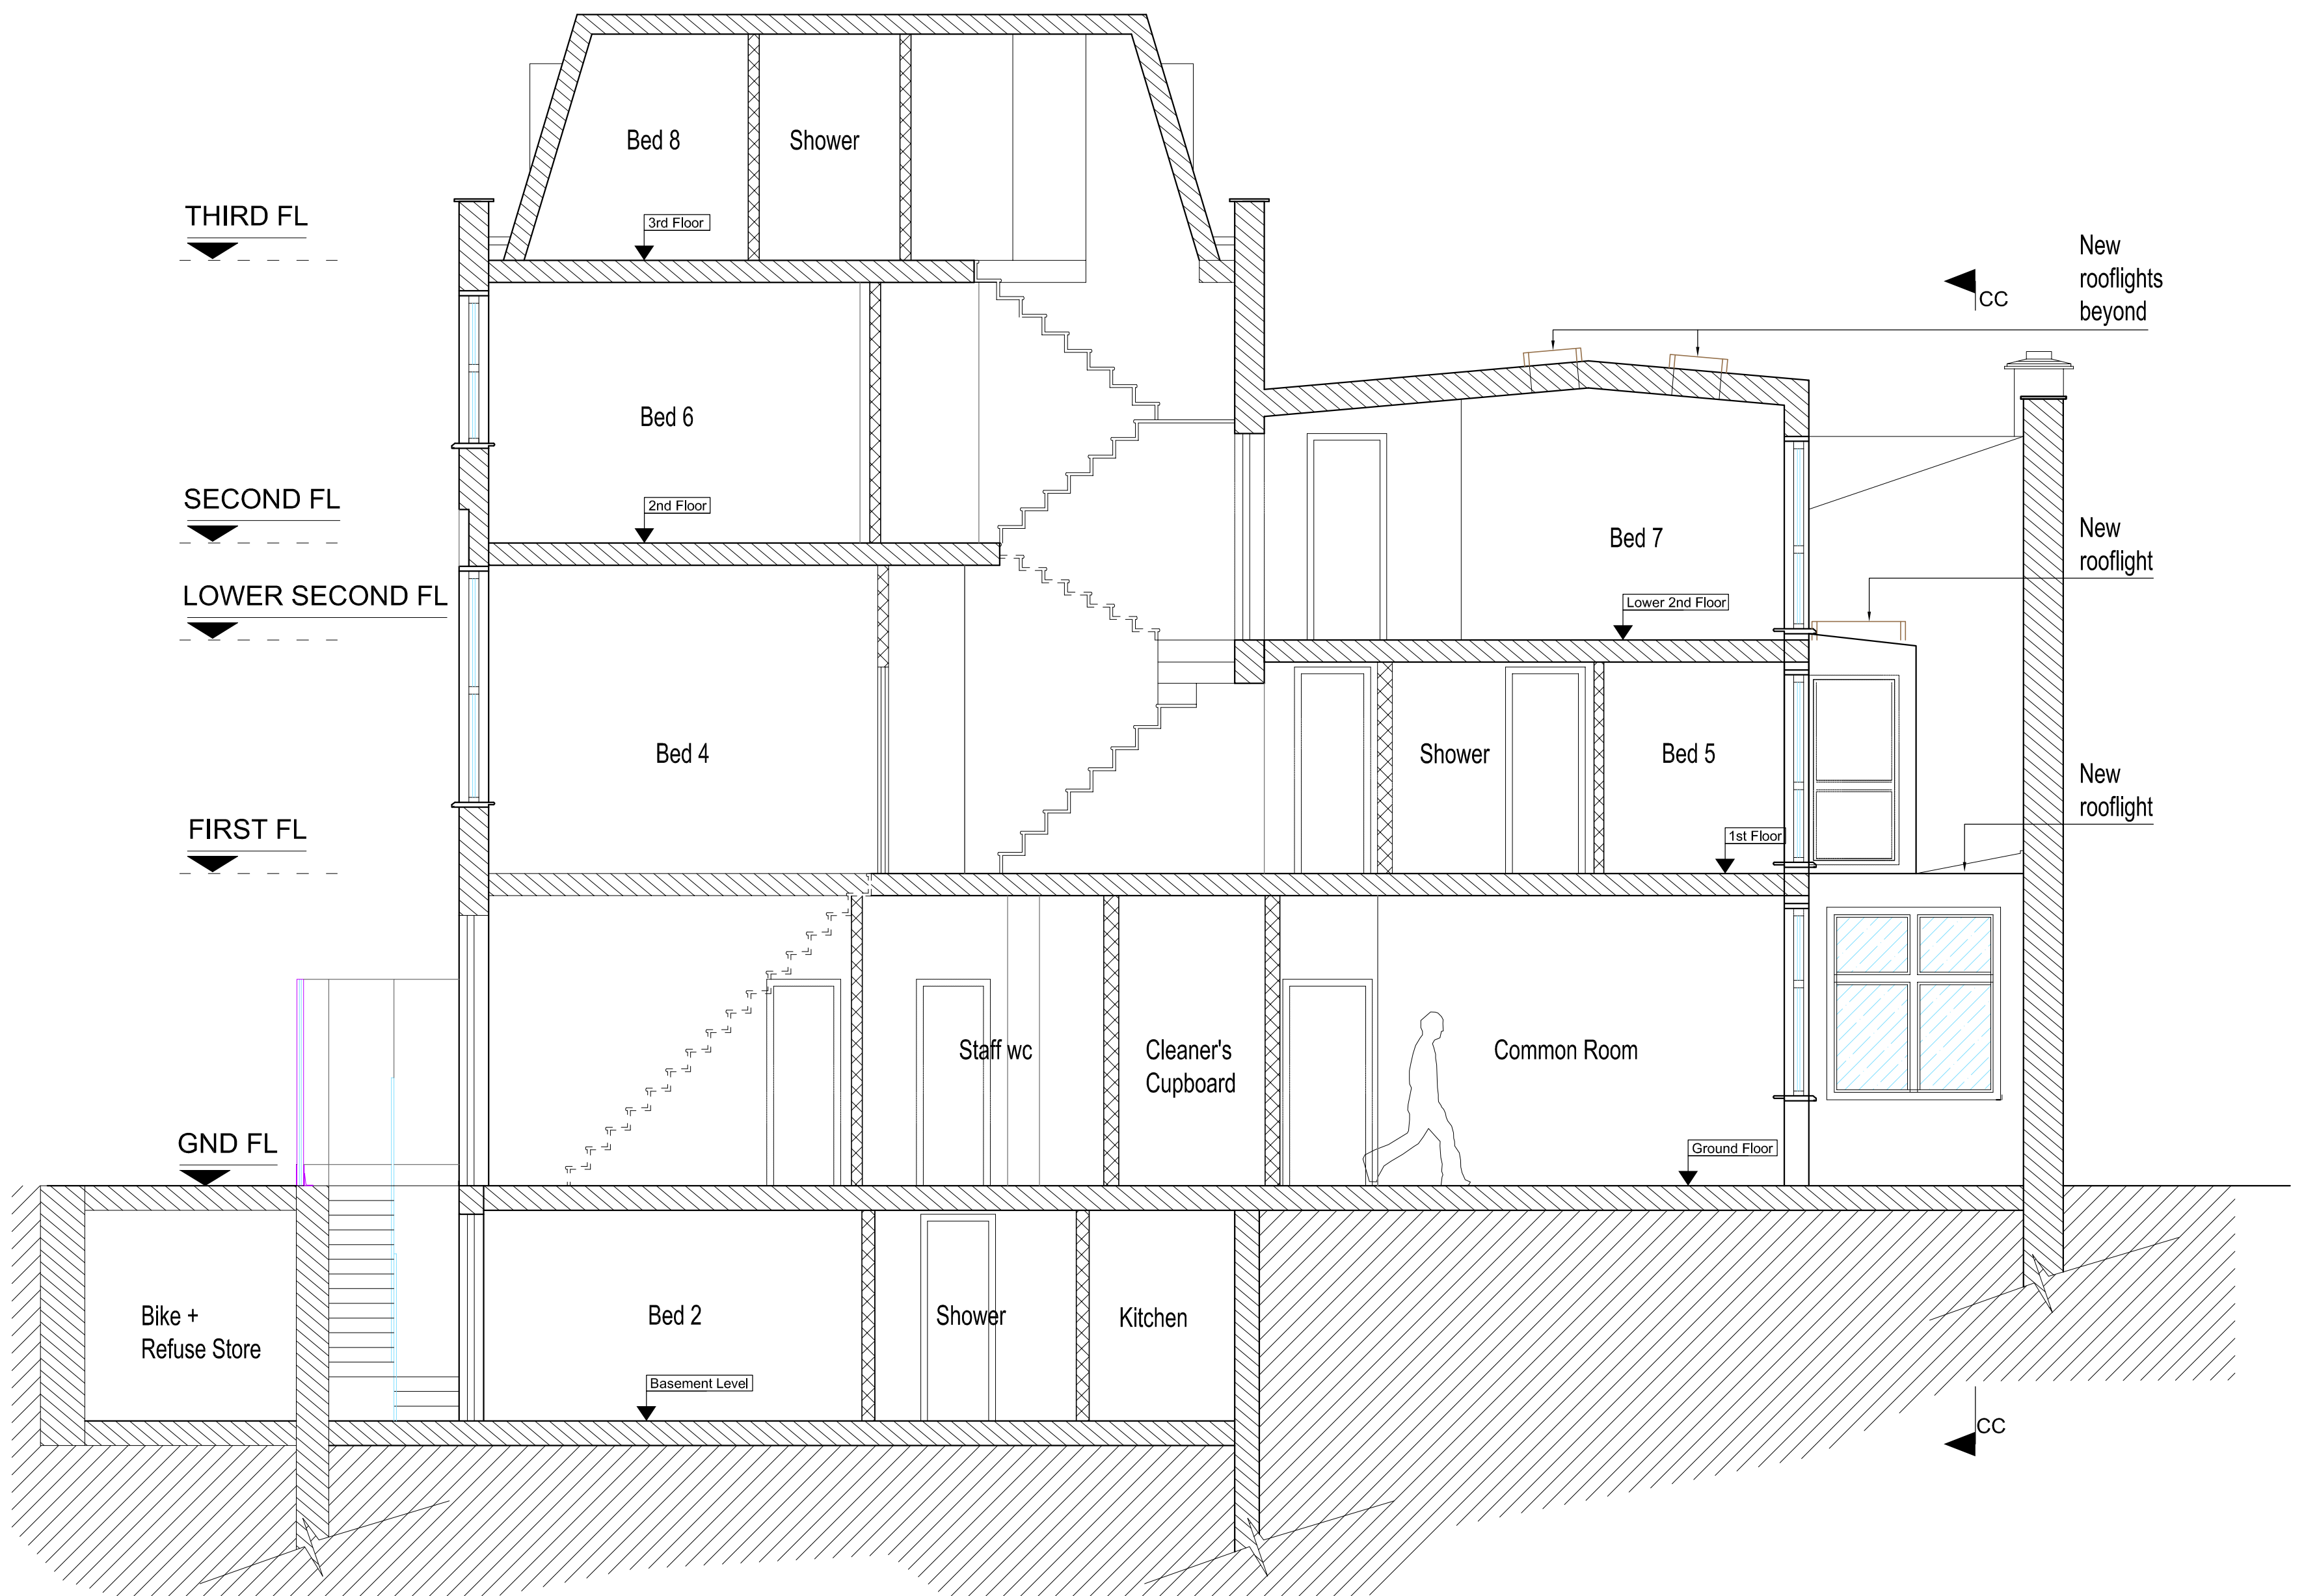

Proposed Section B-B

NOTES
Contractor to check all dimensions on site. Do not scale;
follow written dimensions.
If in doubt, ask.

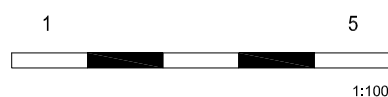

A1 SHEET

E	23.10.09	Revision to 1:50 scale	RAL
D	20.03.09	Lightwell at front shown in section	RAL
C	31.03.09	Lightwell corrected	RAL
B	06/02/09	Configuration changed in response to site conditions	RAL
A	23/12/08	Configuration changed in response to planning queries	TN
Rev.	Date		By

LOREN DESIGN LTD ARCHITECTS
UNIT 9, 51 DERBYSHIRE STREET, LONDON, E2 6JQ TEL: 020 7729 4878 FAX: 020 7729 6033
CLIENT ALEXANDERS

PROJECT 295 GRAY'S INN ROAD
TITLE Proposed Elevations and Sections

DRAWN: TN	DATE: 23.10.09
CHECKED: RAL	SCALE: 1/50
SHEET 4 OF 4	STATUS: PLANNING
PROJECT NO: 1345	DRAWING NO: LP/04 REV: E