
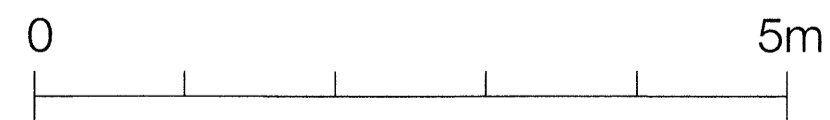
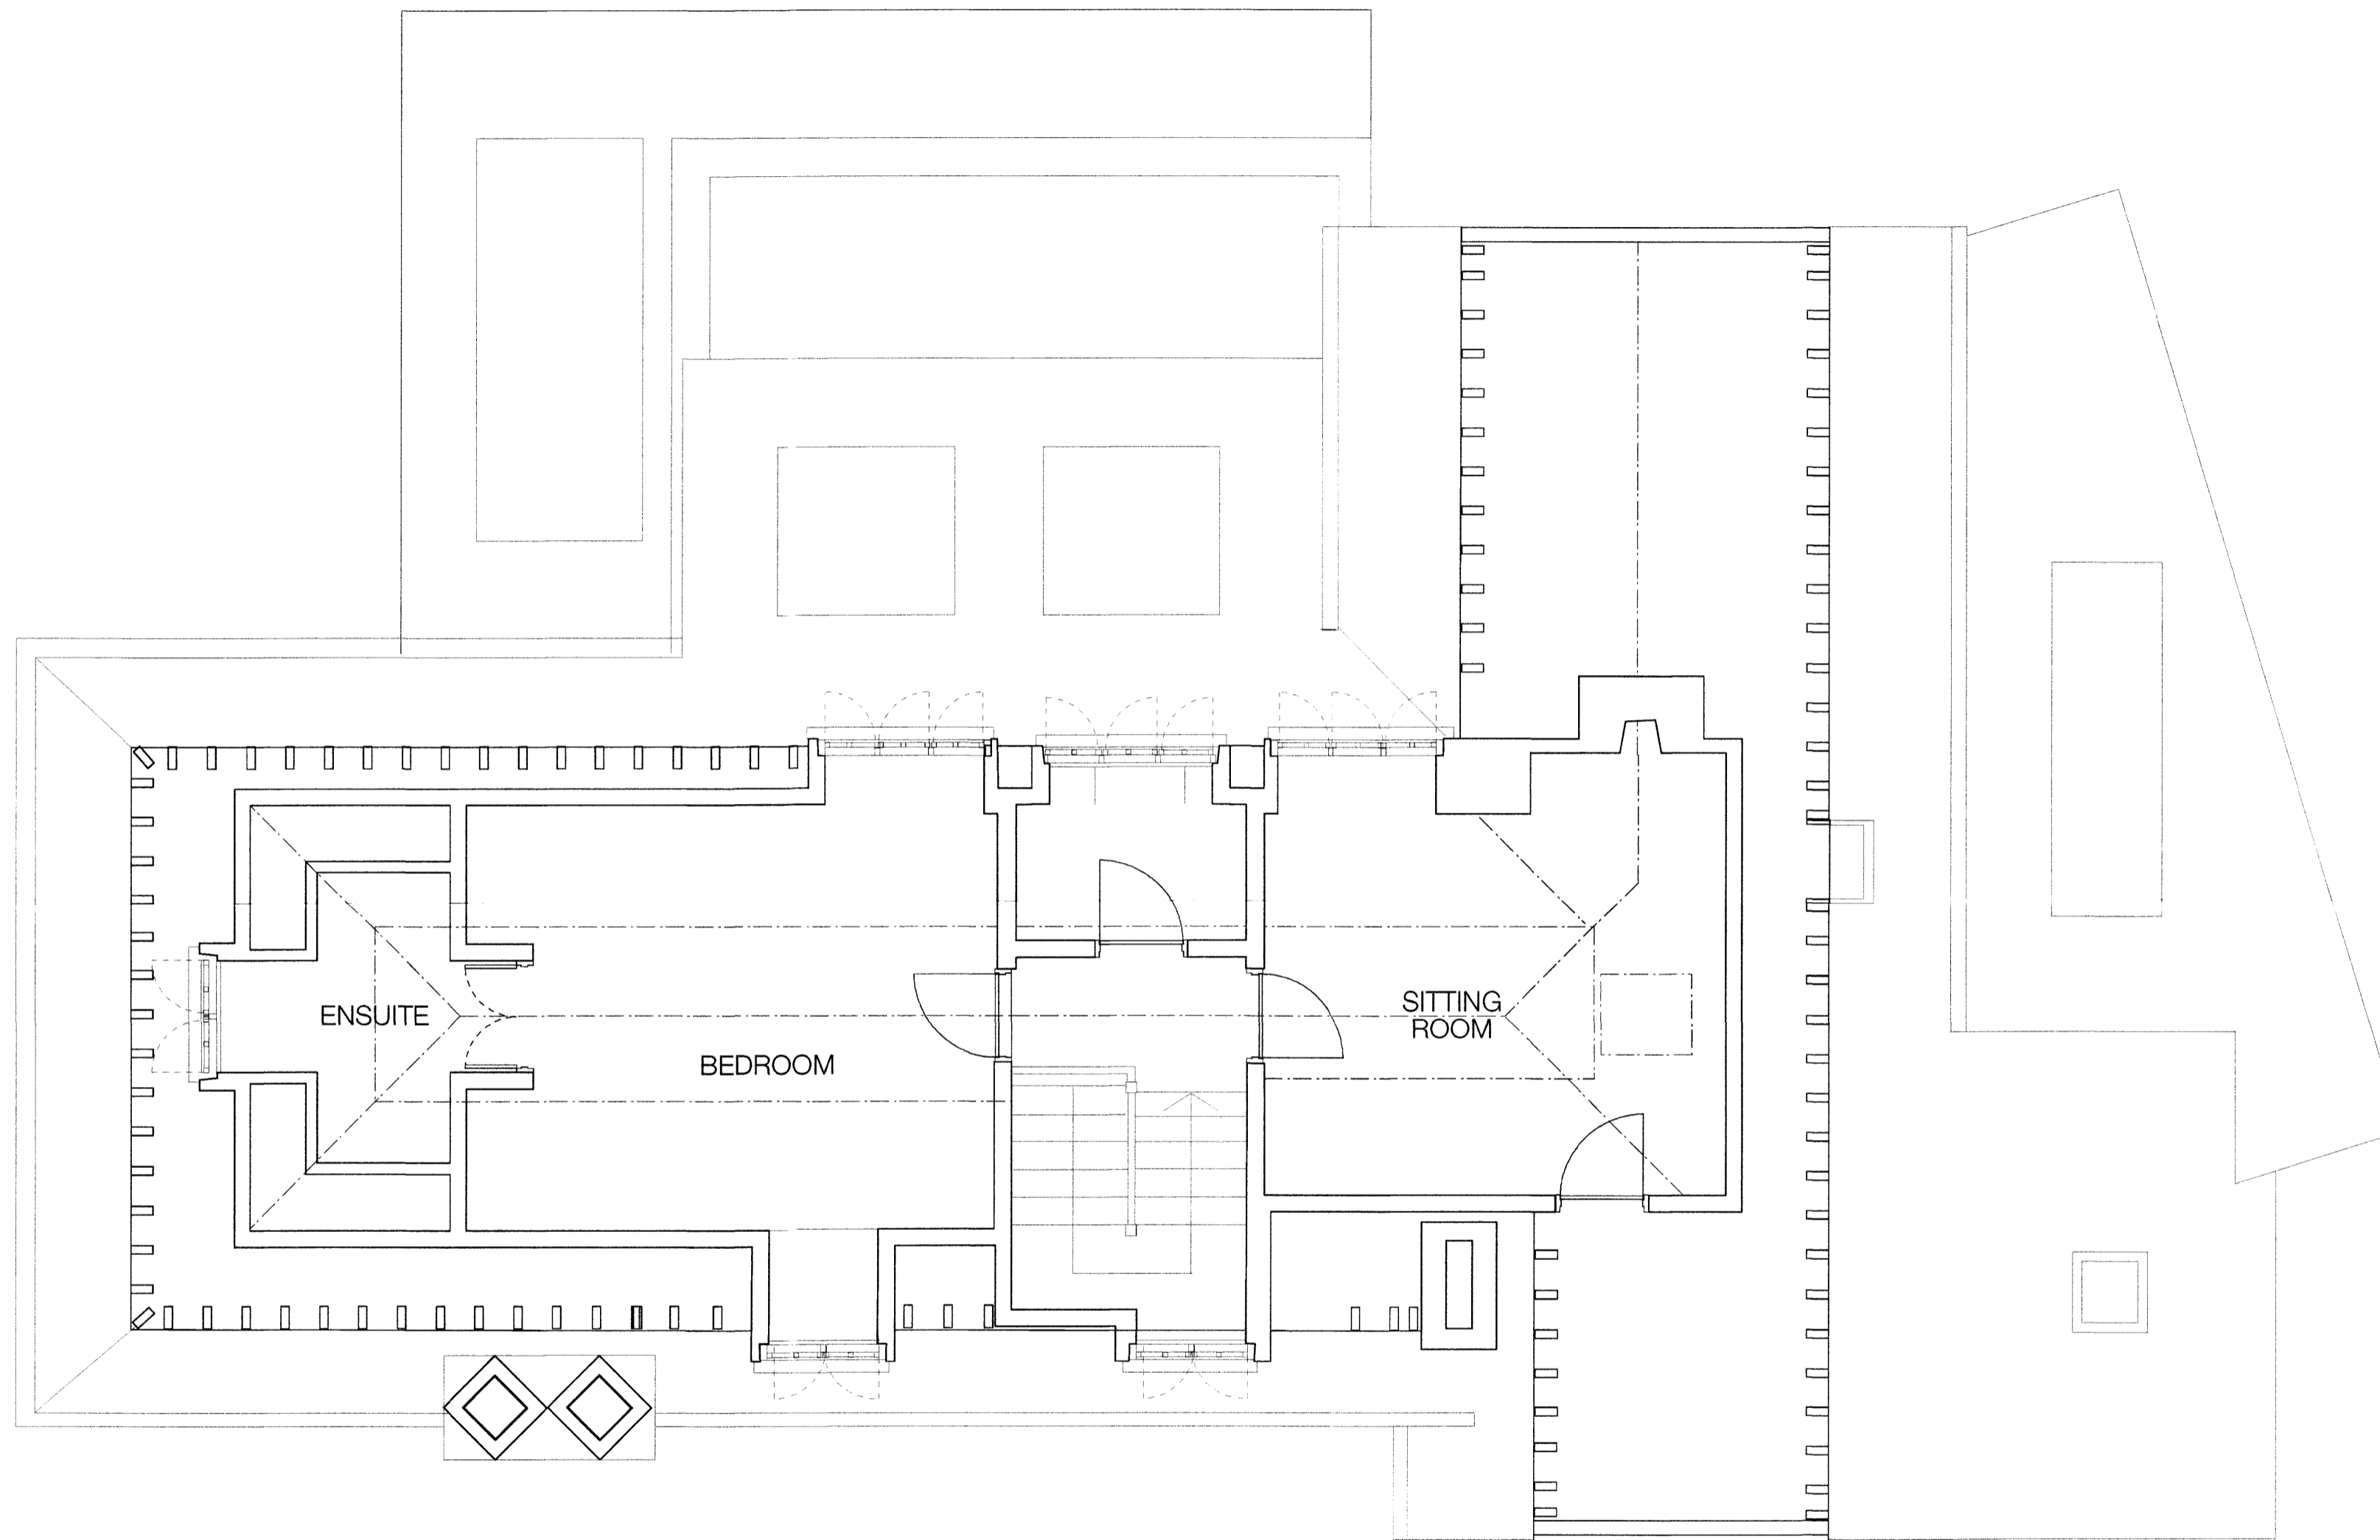


- DO NOT SCALE THIS DRAWING  
 - WORK TO FIGURED DIMENSIONS ONLY  
 - ALL DIMENSIONS TO BE CHECKED ON SITE  
 - ANY DISCREPANCIES TO BE BROUGHT TO THE ATTENTION  
 OF THE ARCHITECT

NOTES:

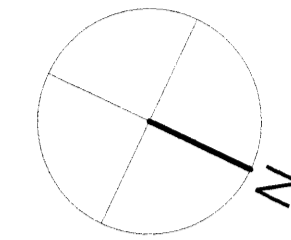

Revision	Date	Description
A	09/11/09	REVISED TO PLANNING OFFICER'S COMMENTS

**Proposed Second Floor**

Scale 1:50@A2 Date 09/09 Drawn MB Checked

Job No.  
**234**  
**PD023A**